


MECHANICAL MEZZANINE FRAMING PLAN (LEVEL 3.5)
1/4" = 1'-0"

- NOTES:
- SEE GENERAL NOTES ON DWG 50.1.
 - "E" INDICATES: EXISTING CONDITIONS, OR MEMBERS.
 - "TYP." INDICATES: TYPICAL (ALSO SEE GENERAL NOTE #5).
 - "V.I.F." INDICATES: G.C. SHALL "VERIFY IN FIELD" EXISTING DIMENSIONS, ELEVATIONS, OR CONDITIONS INDICATED AND REPORT ANY DISCREPANCIES TO THE ENGINEER.
 - "U.O.N." INDICATES: UNLESS OTHERWISE NOTED.
 - "S.S." INDICATES: STAINLESS STEEL.
 - "M.O." INDICATES: MASONRY OPENING.
 - "*" INDICATES: HANGING SUPPORT. SEE SECTION 3/S4.0.

THESE DRAWINGS HAVE BEEN DEVELOPED BY L&L STRUCTURAL ENGINEERING SERVICES, INC. FOR THE TITLED SET ONLY. THE DRAWINGS ARE THE SOLE PROPERTY OF L&L ENGINEERING SERVICES, INC. AND THEY SHALL NOT BE USED, LENT, COPIED OR ALTERED WITHOUT THE WRITTEN CONSENT OF L&L STRUCTURAL ENGINEERING SERVICES, INC.

L & L STRUCTURAL ENGINEERING SERVICES, INC.
SIX O STREET
SOUTH PORTLAND, MAINE 04106
PHONE: (207) 767-4830
FAX: (207) 799-9432
EMAIL: JLEASURE@L-L-ENG.COM

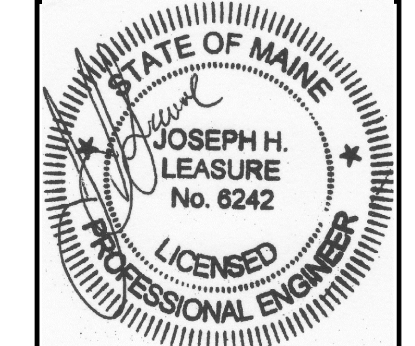

rev.	date	description
A	10/27/17	FOR REVIEW & COMMENT
B	11/01/17	FOR PRICING AND PERMIT
0	01/19/18	FOR CONSTRUCTION

designed by: JHL
drawn by: JH, BOW
checked by: JHL
scale: AS NOTED
date: 10/27/2017
plot date: 01/15/2018
project #: 2017-029A

BUILDING LOCATED AT
80 EXCHANGE STREET
PORTLAND, MAINE
DORMER ADDITION
MEZZANINE FRAMING PLAN

S4.0