

80 EXCHANGE STREET
PORTLAND, MAINE
OFFICE RENOVATION



CONSULTANTS:

REVISIONS:

No.	Name	Date

ISSUED FOR PERMITTING

ISSUED: 11/01/17


PROJECT No: 1714

DRAWN BY: Author


CHECKED BY: Checker

SHEET TITLE:
THIRD FLOOR
INTERIOR
ELEVATIONS


A511

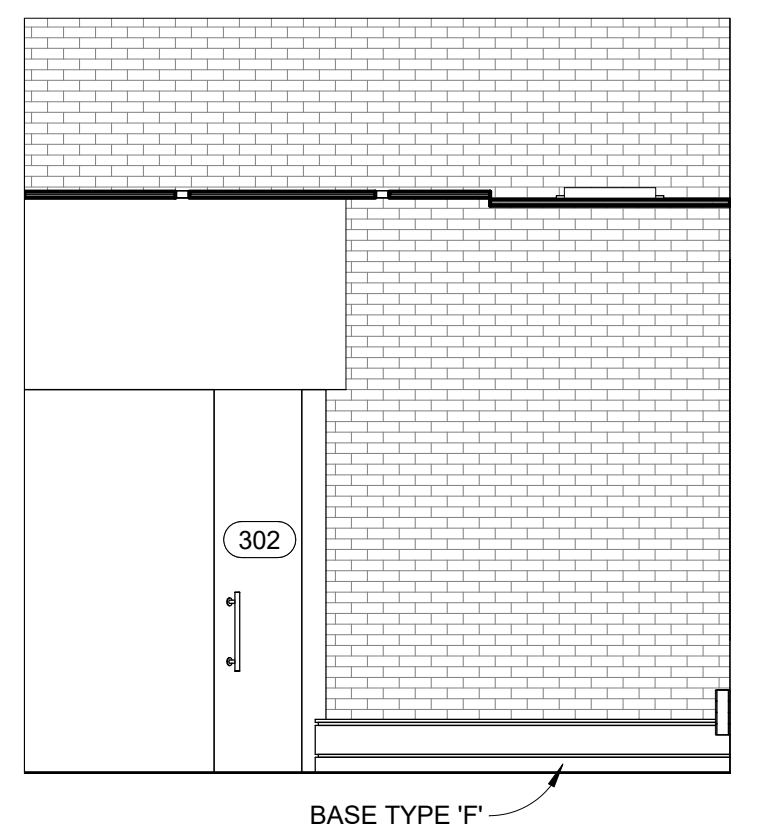


1 3RD FLOOR 302 NORTH
1/4" = 1'-0"

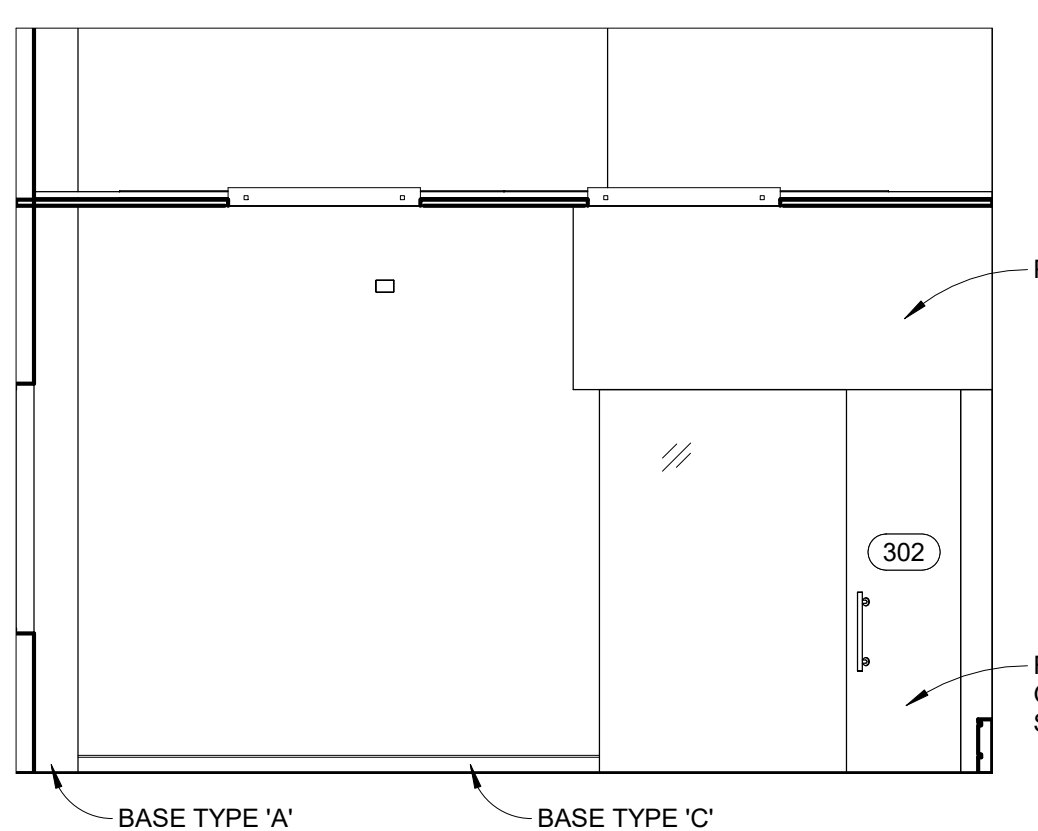


4 3RD FLOOR 302 WEST
1/4" = 1'-0"

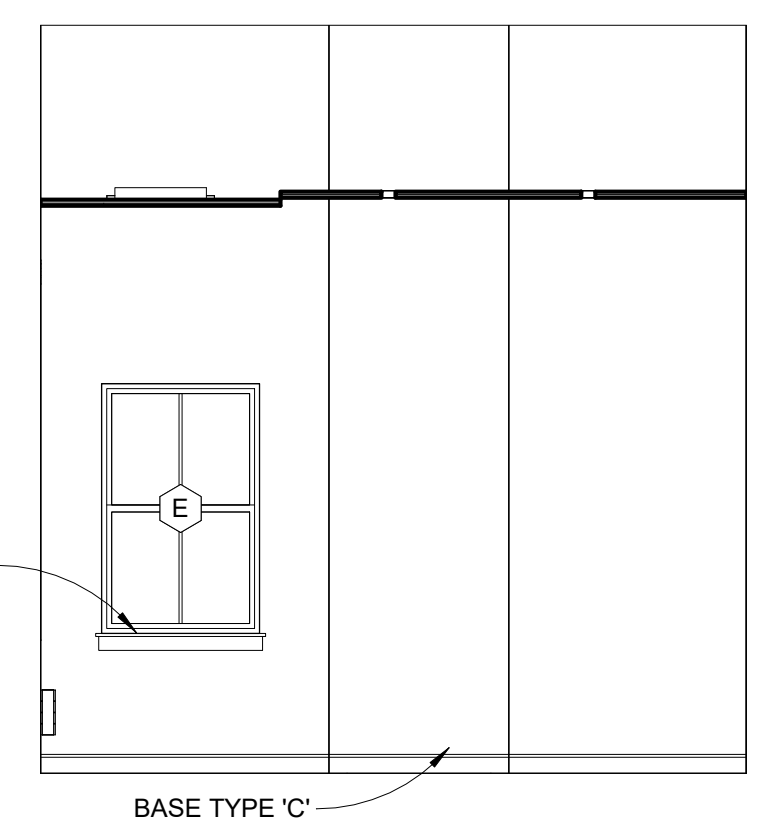


6 3RD FLOOR 302 SOUTH
1/4" = 1'-0"

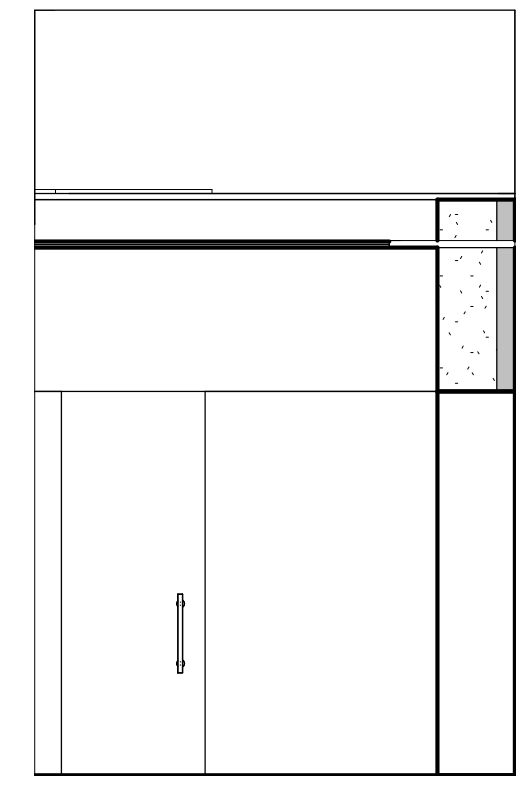


3 3RD FLOOR LOBBY ANGLED WALL
1/4" = 1'-0"

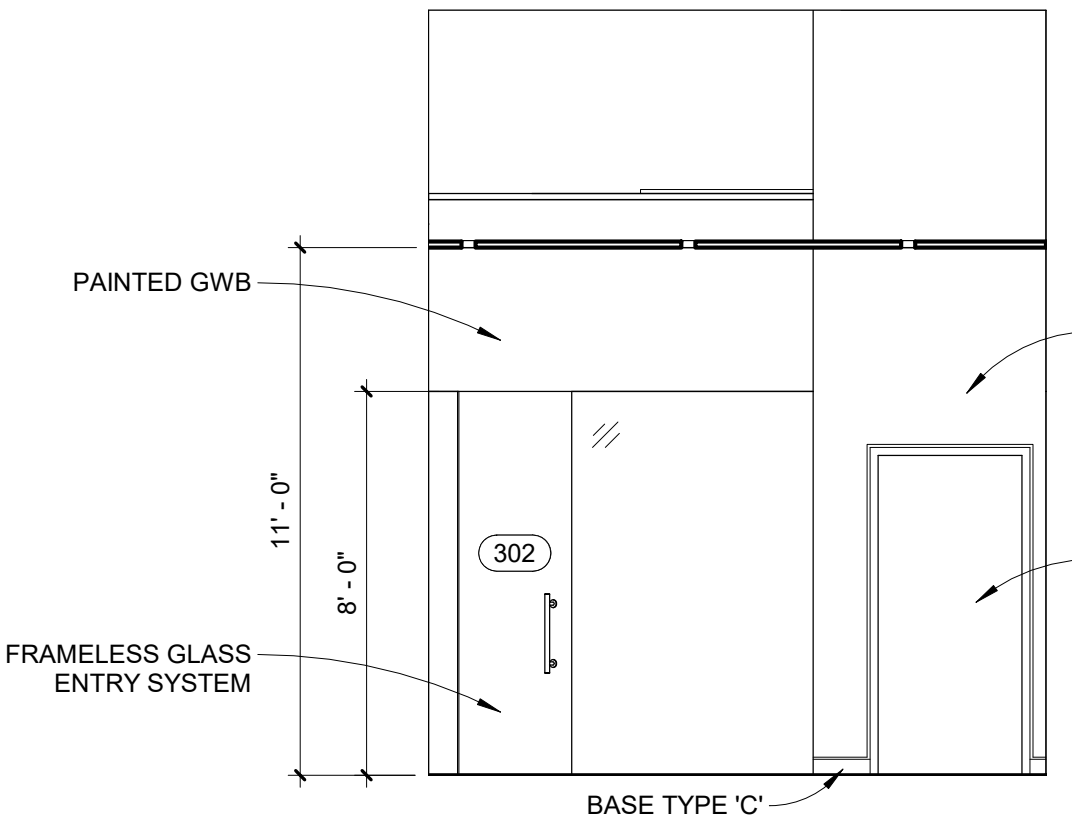


5 3RD FLOOR LOBBY EAST
1/4" = 1'-0"

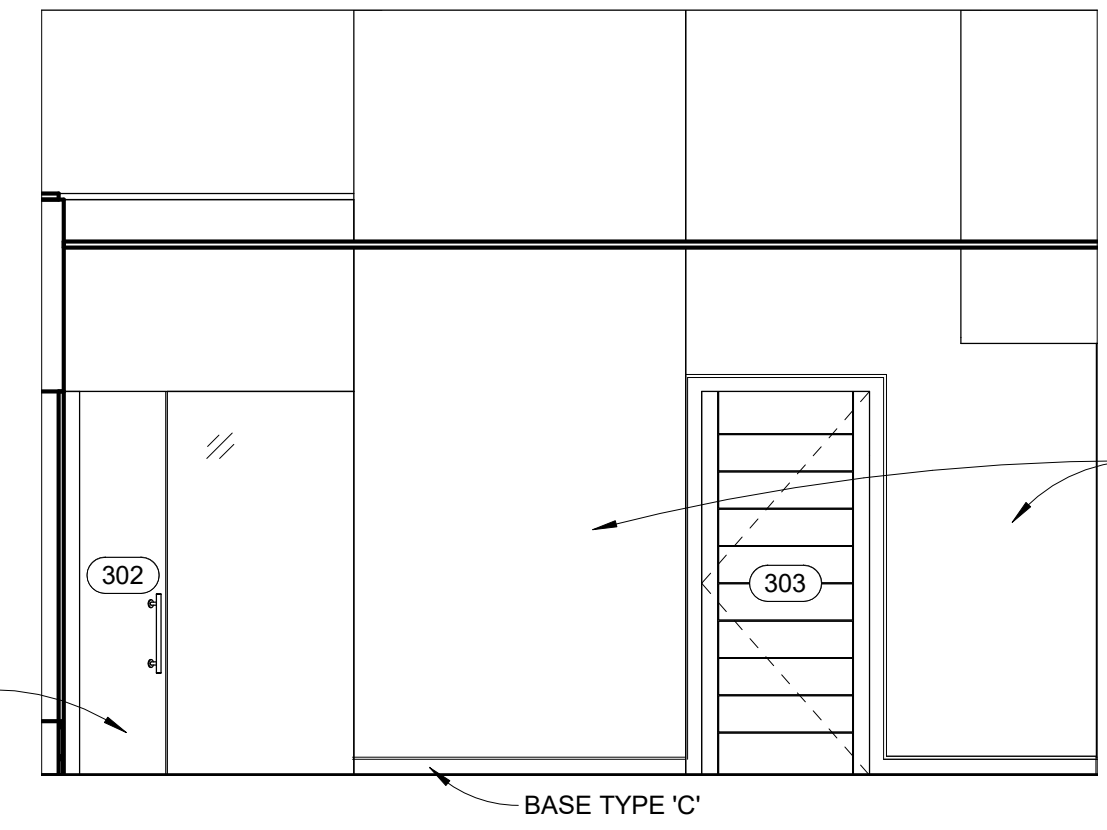

2 3RD FLOOR LOBBY SOUTH
1/4" = 1'-0"

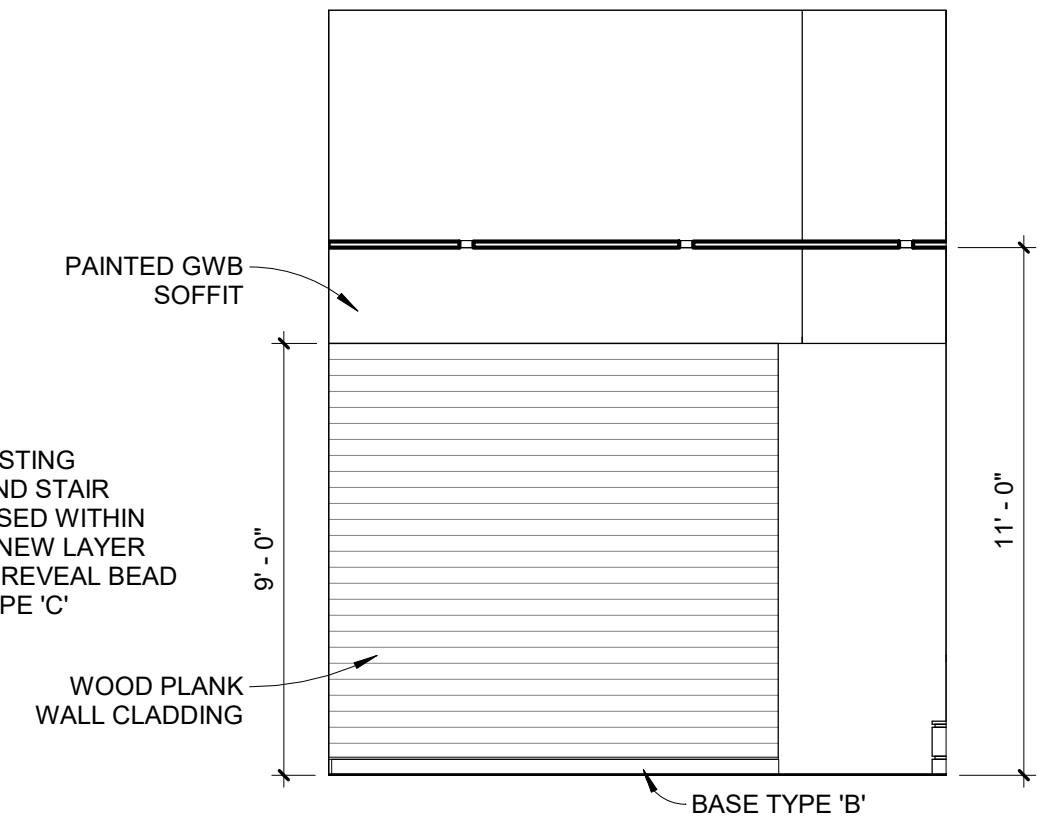

7 3RD FLOOR LOBBY WEST
1/4" = 1'-0"

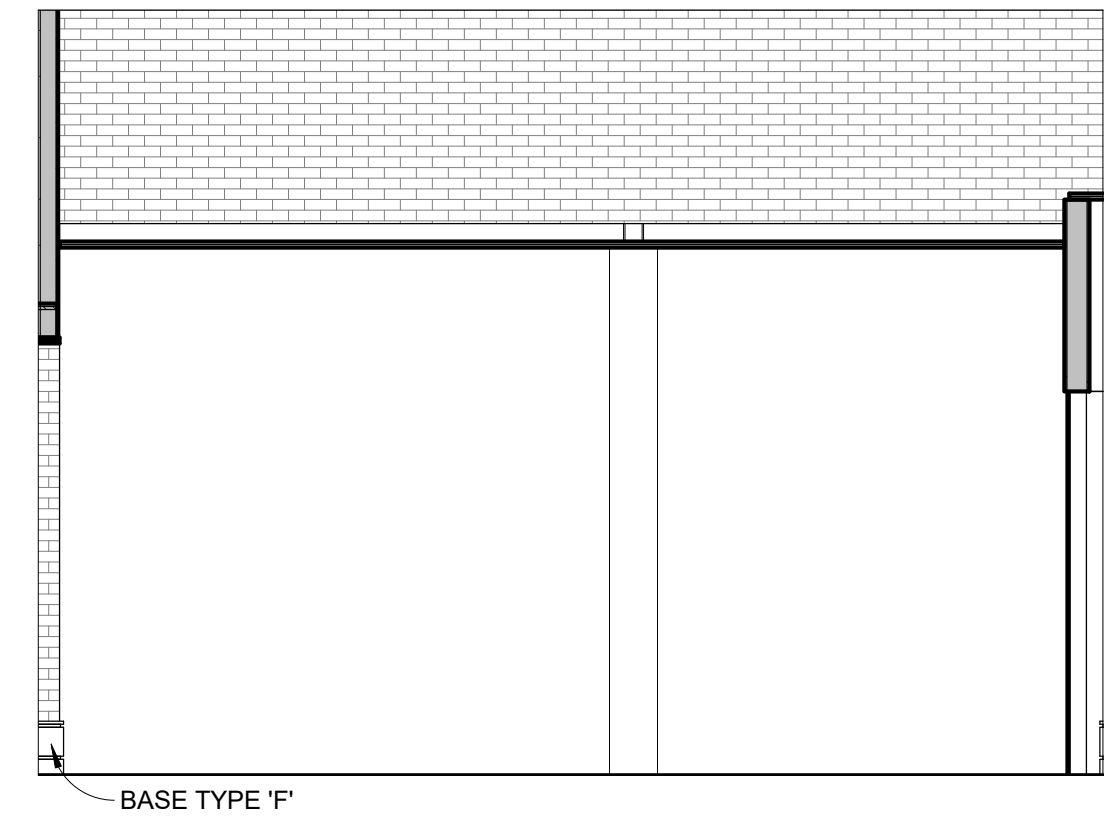

8 3RD FLOOR LOBBY NORTH
1/4" = 1'-0"