
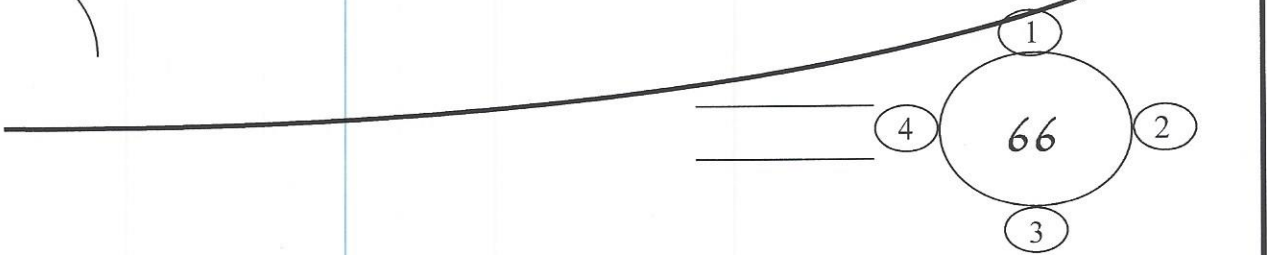
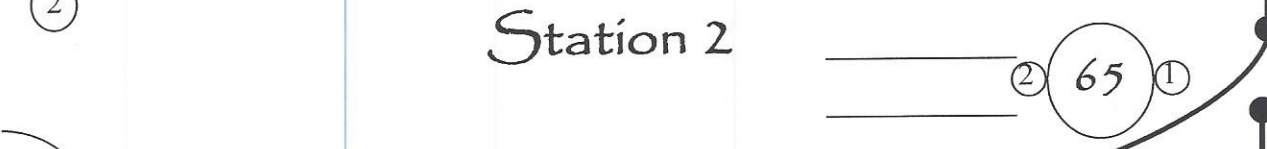
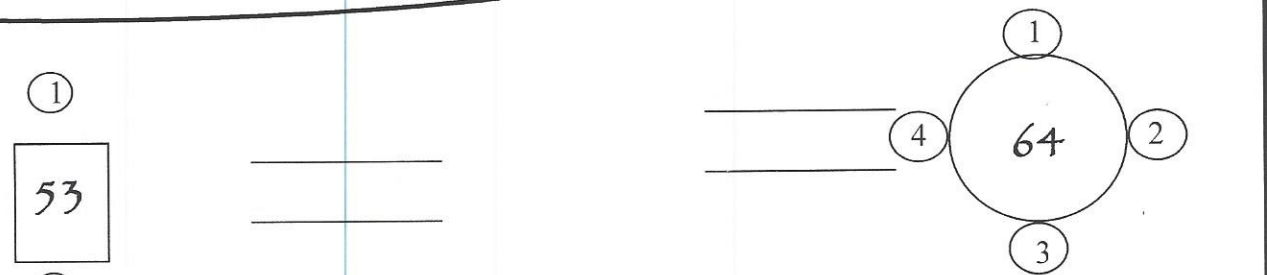



Exchange Street

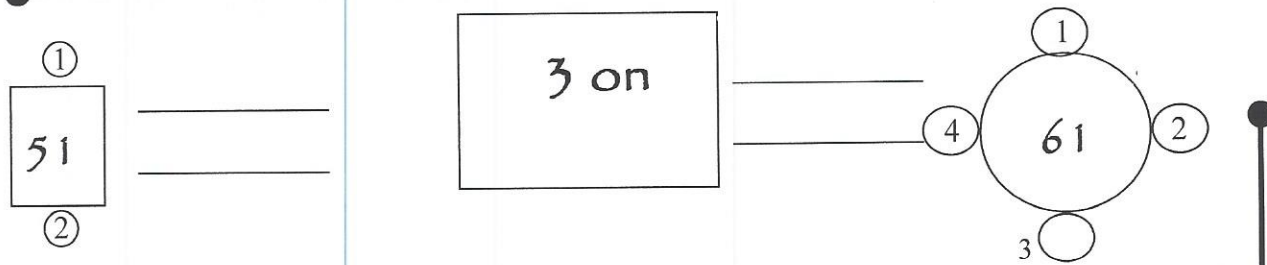

The Grill Room & Bar

CBL 032H 001001


73 CONGRESS STREET FURNITURE & EQUIPMENT PLAN MUMFORD HILL RESTORATIONS LLC SCALE: 3/16"=1'-0"

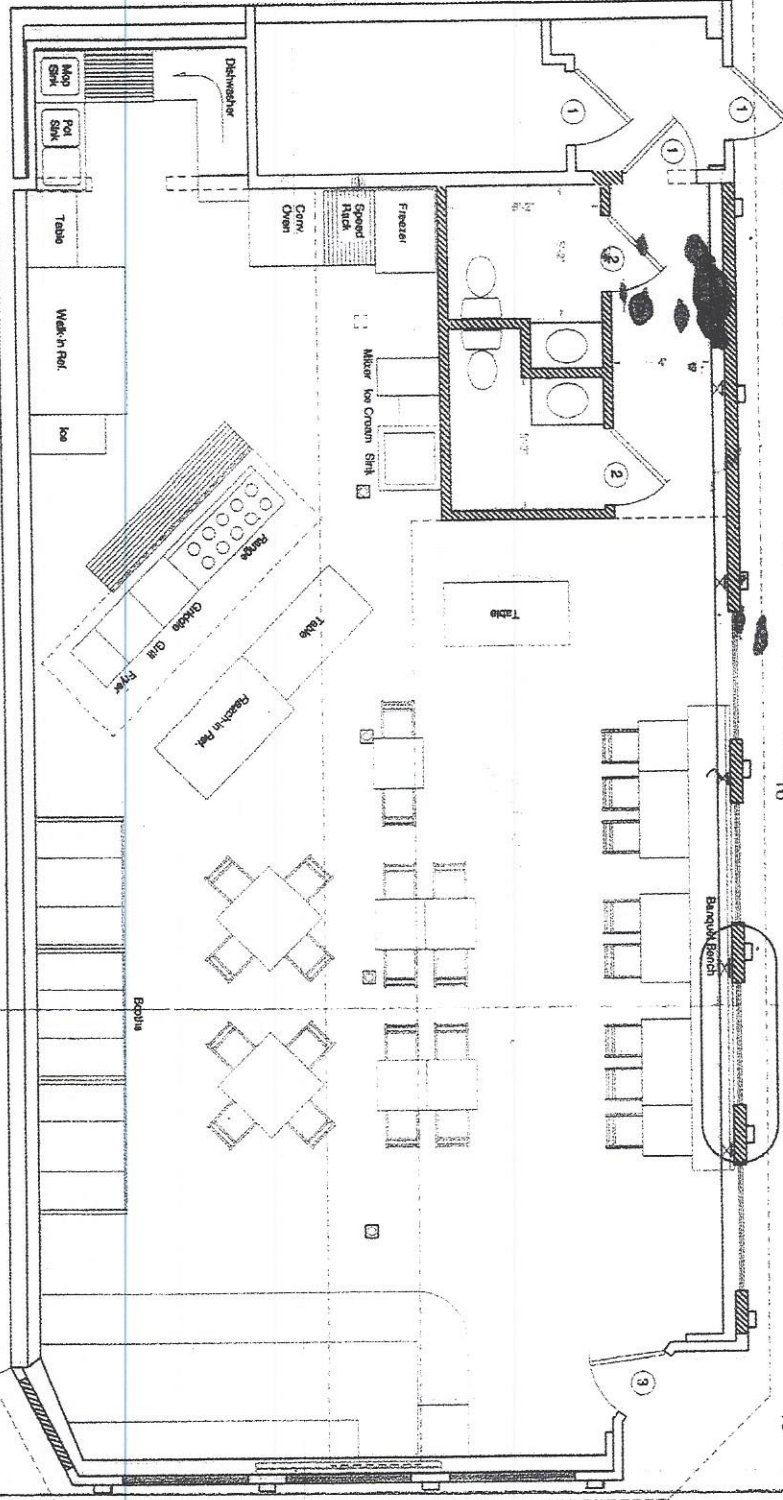

HOWARD STREET
48'-4 3/16"

4'-8 5/16"

Sidewalk
12' 3"

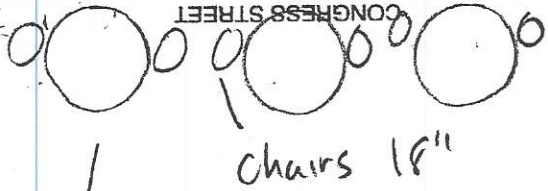

3 Tables 2' 6"
6 chairs 18"

CBL
014 F02 1001