


PLAN LEGEND

- EXISTING CONDITIONS
- NEW CONSTRUCTION

"TOMMY'S" PARK

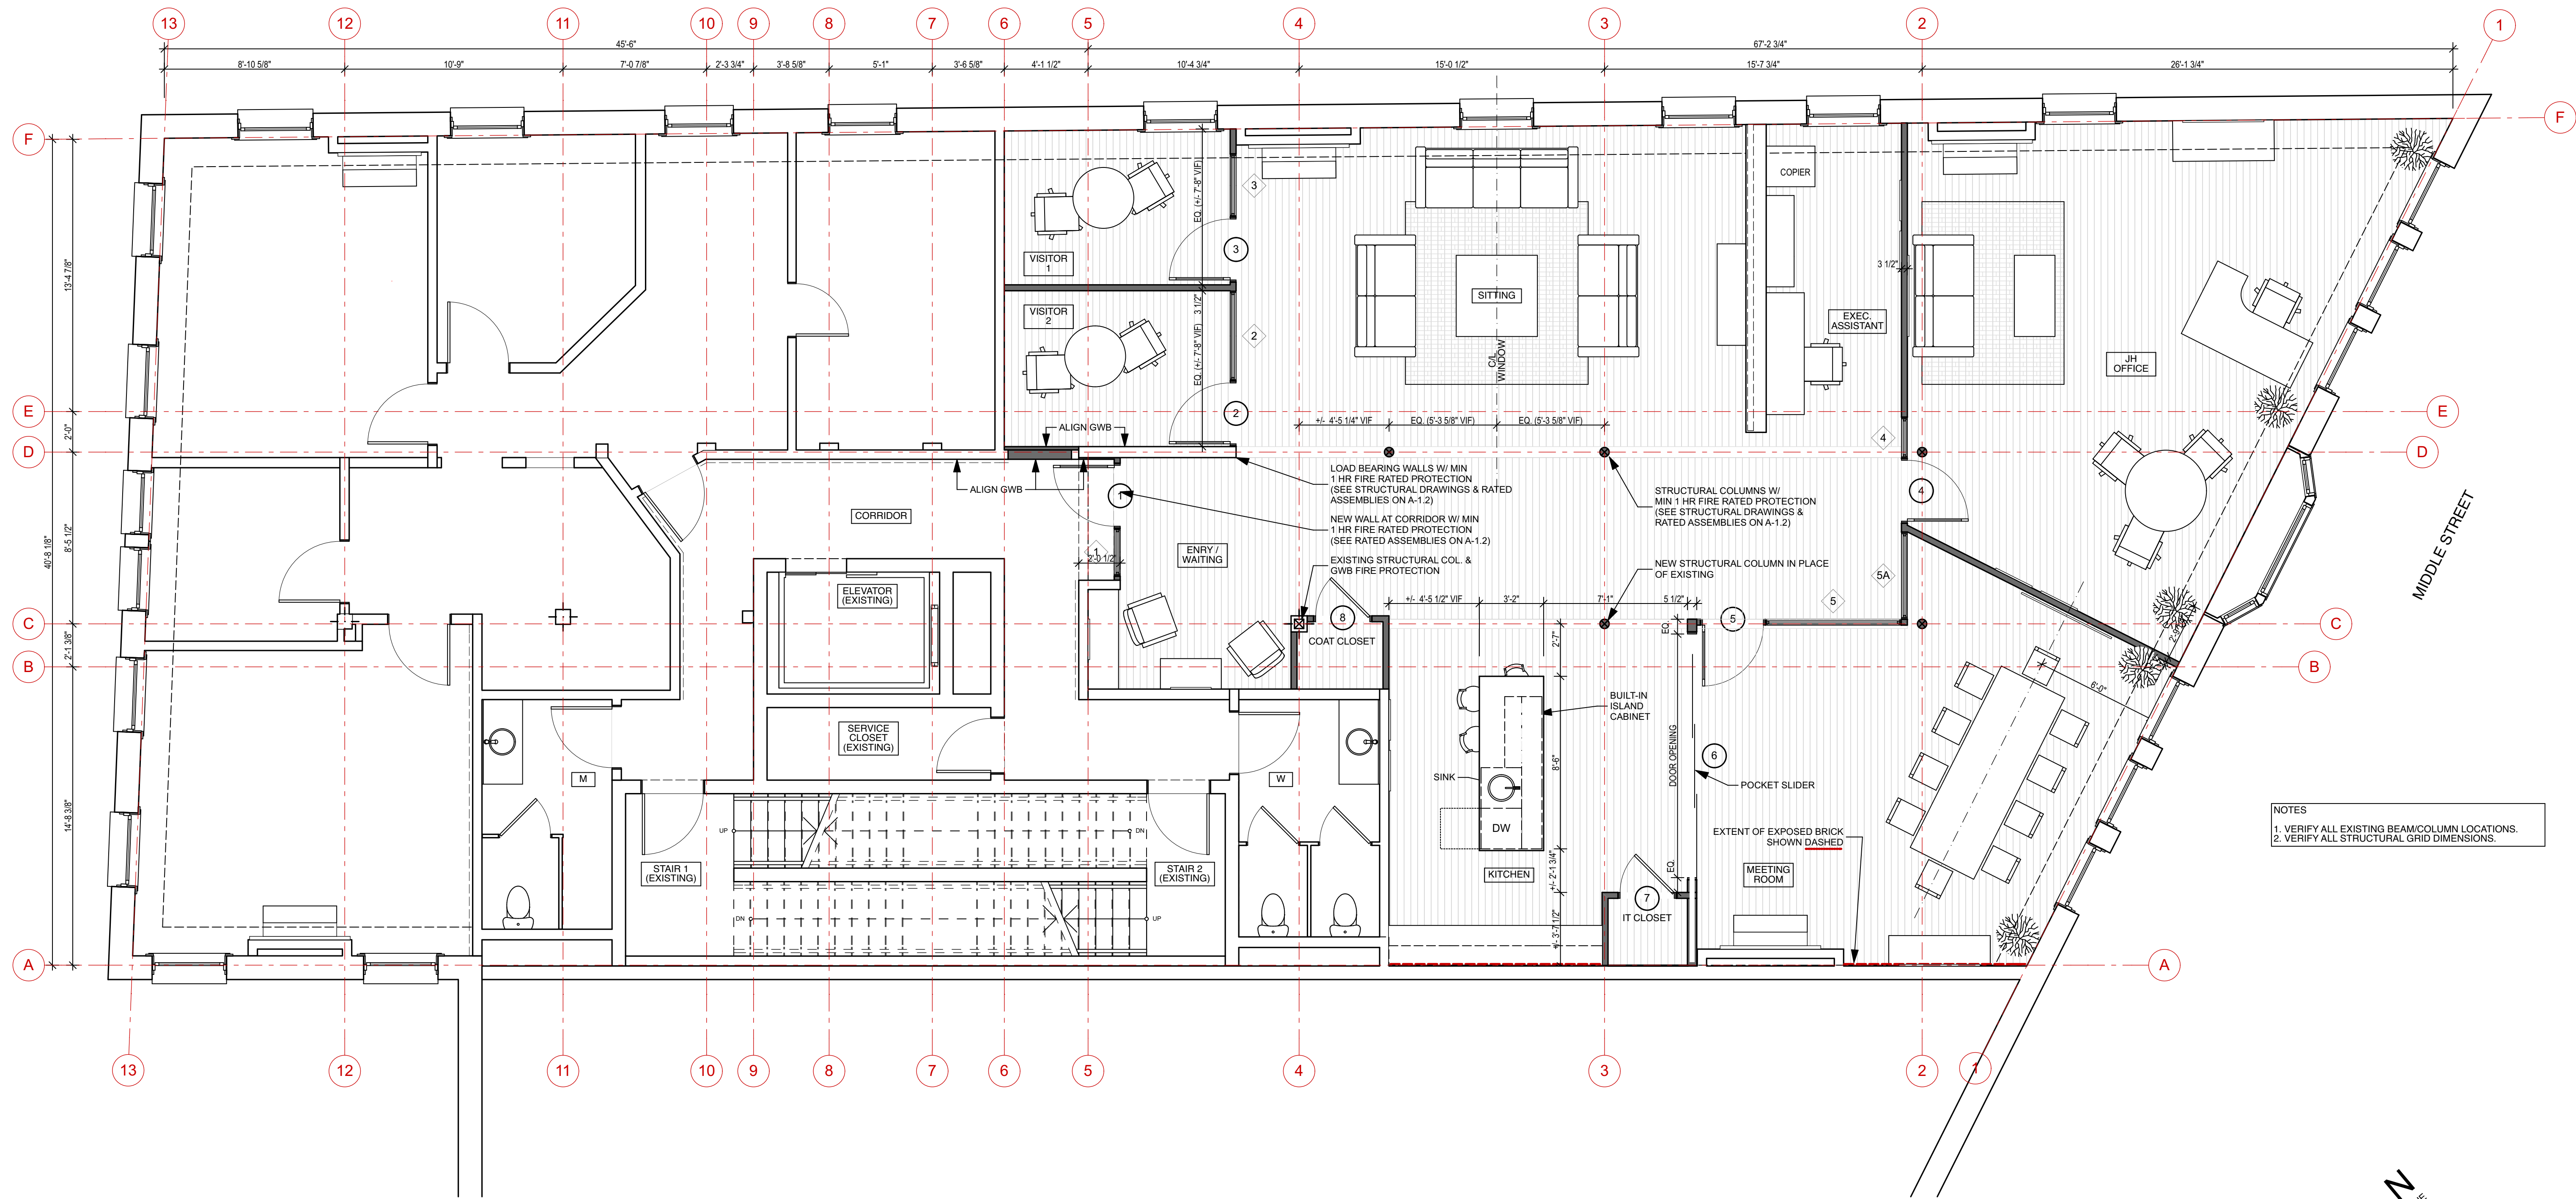

NOTES
 1. VERIFY ALL EXISTING BEAM/COLUMN LOCATIONS.
 2. VERIFY ALL STRUCTURAL GRID DIMENSIONS.

1 PROPOSED PLAN - LEVEL 2
 SCALE: 1/4" = 1'-0"

102 EXCHANGE STREET
 PORTLAND, ME 04101
 207-842-2888
 KAPLANTHOMPSON.COM

PROJECT:
HOFFMAN OFFICE


Level 2
 The Oxford Building
 183 Middle Street
 Portland, ME 04101

STRUCTURAL :
Structural Integrity

77 Oak Street
 Portland, ME 04101
 p: 207 774-4614

GENERAL CONTRACTOR :
Monaghan Woodworks

100 Commercial Street, # 105
 Portland, ME 04101
 p: 207 775-2683

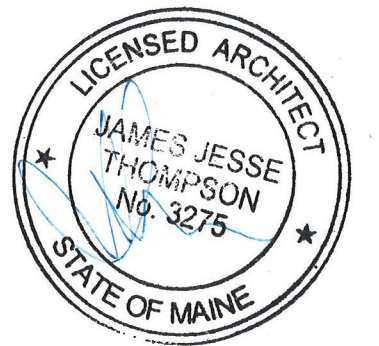

PROJECT NO: HOF
 DATE: 06/27/2016
 DRAWN BY: RTL
 PHASE: FOR PERMIT

PROPOSED PLAN
 - LEVEL 2