




PLAN LEGEND

-  EXISTING CONDITIONS
-  TO BE DEMOLISHED




1 DEMOLITION PLAN - LEVEL 2
SCALE: 1/4" = 1'-0"

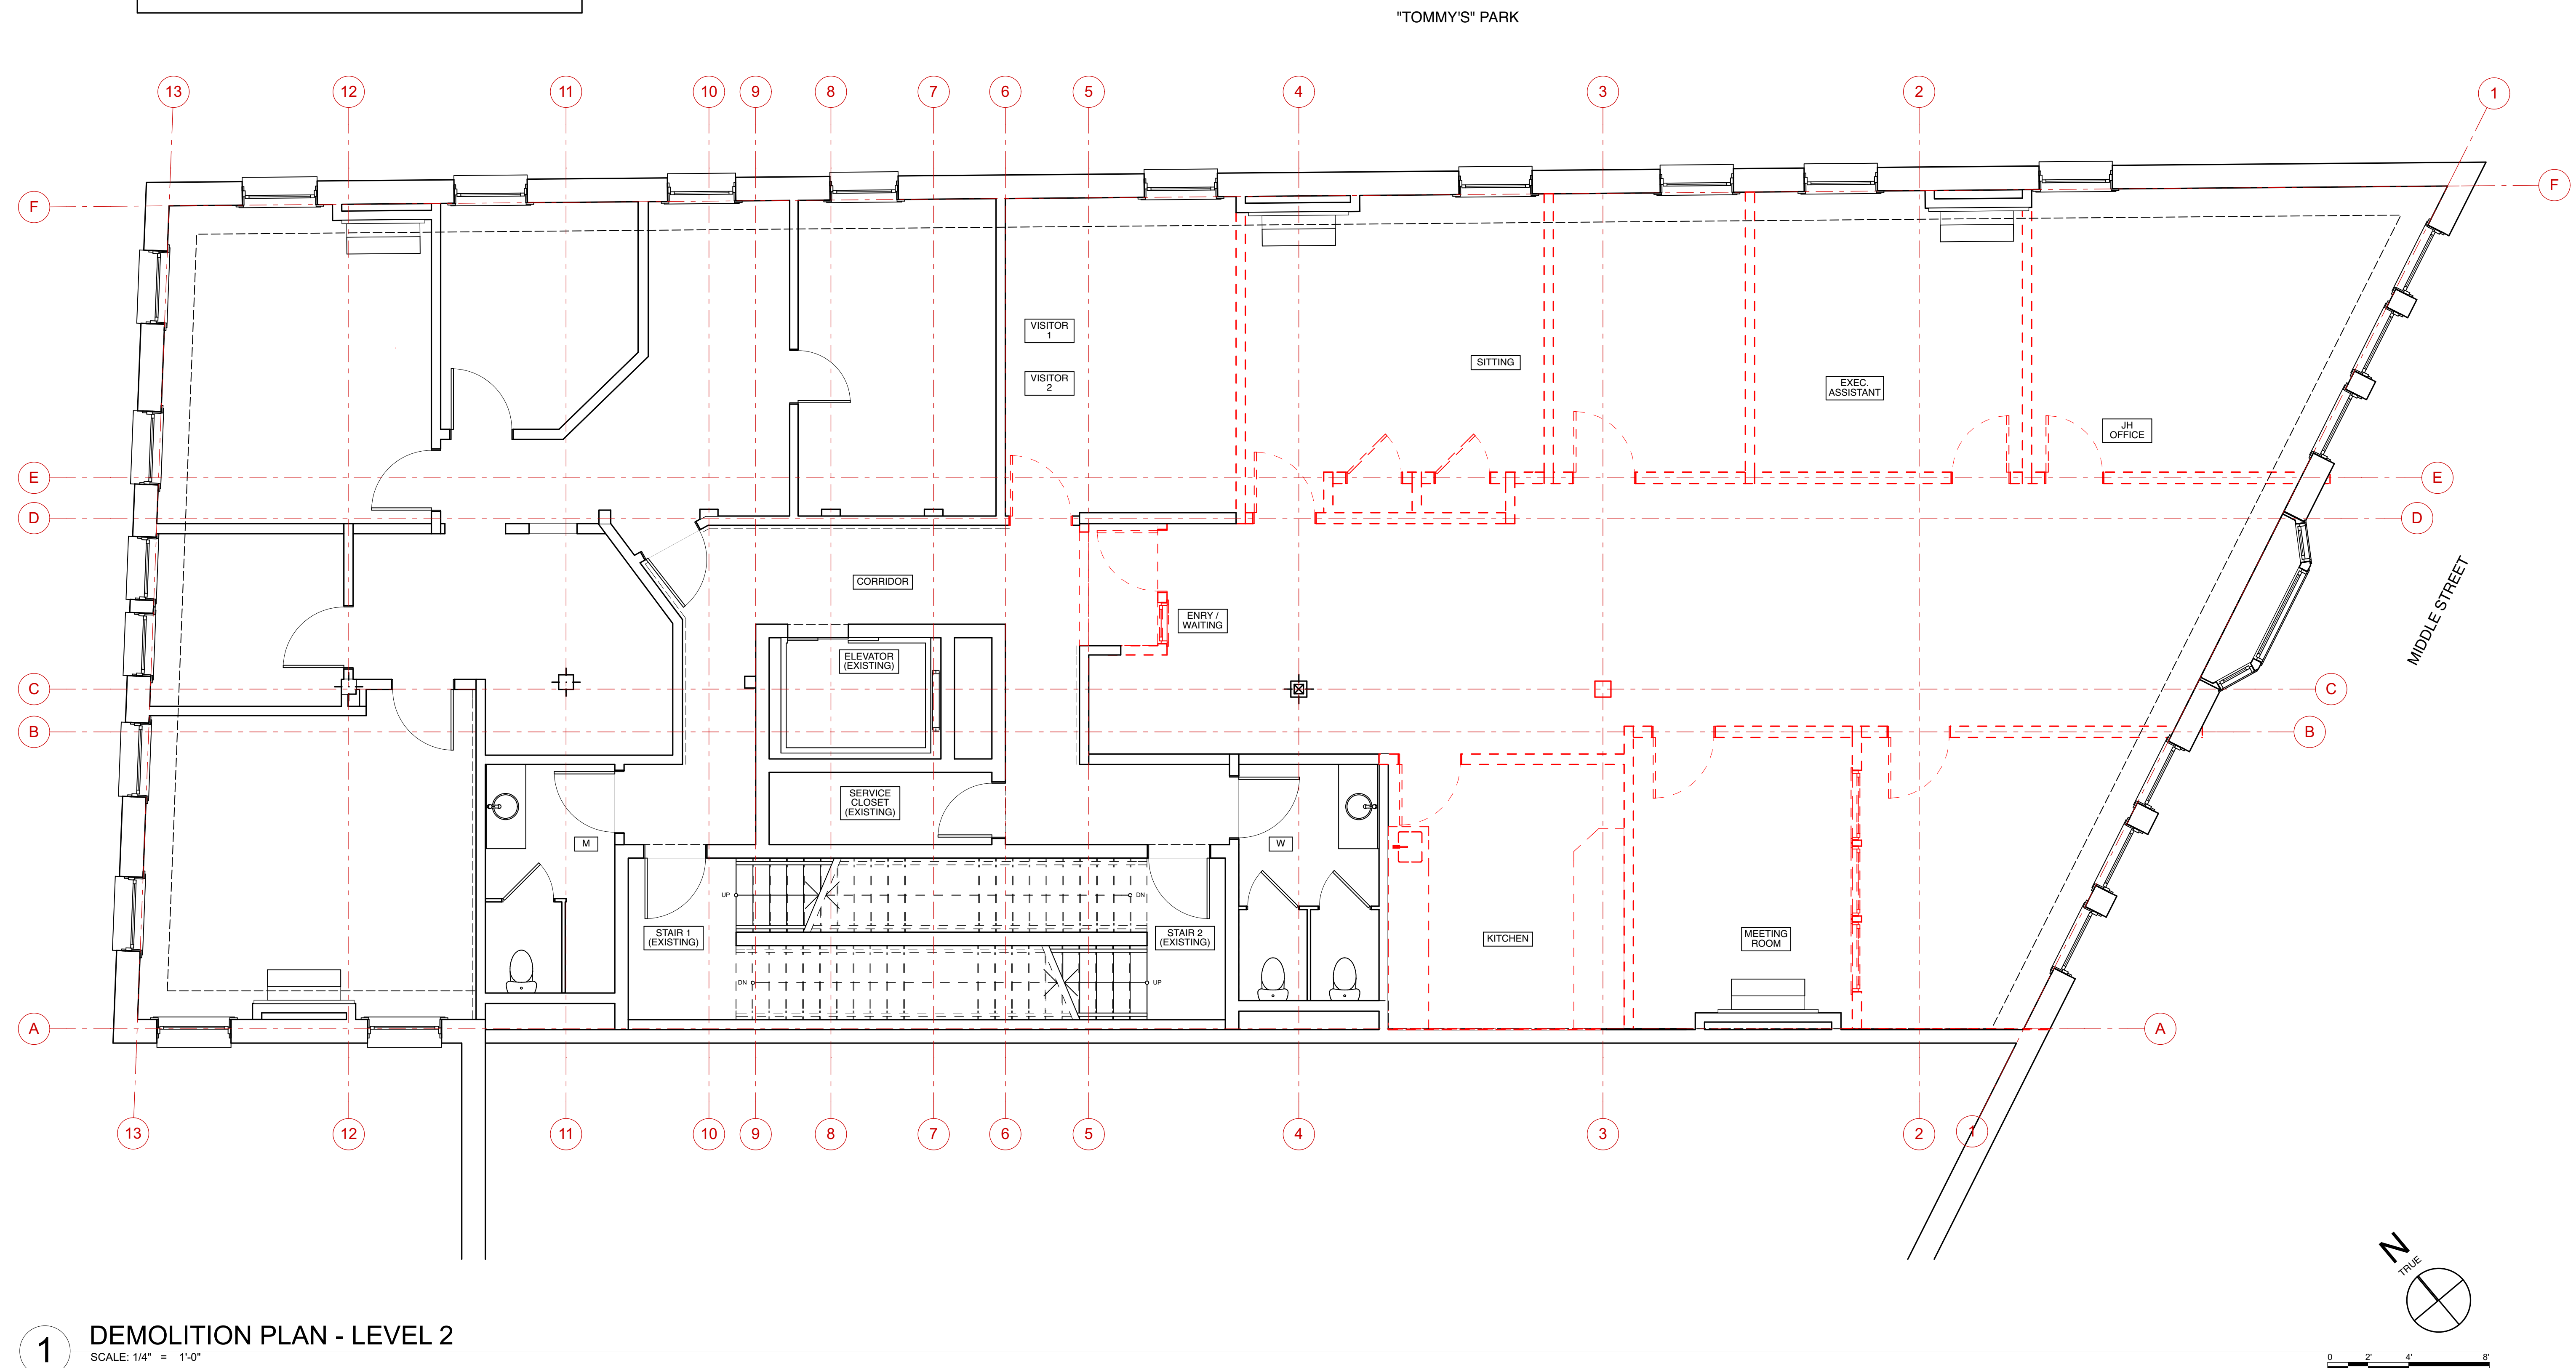PROJECT:
HOFFMAN OFFICE
Level 2
The Oxford Building
183 Middle Street
Portland, ME 04101

STRUCTURAL :
Structural Integrity
77 Oak Street
Portland, ME 04101
p: 207 774-4614

GENERAL CONTRACTOR :
Monaghan Woodworks
100 Commercial Street, # 105
Portland, ME 04101
p: 207 775-2683

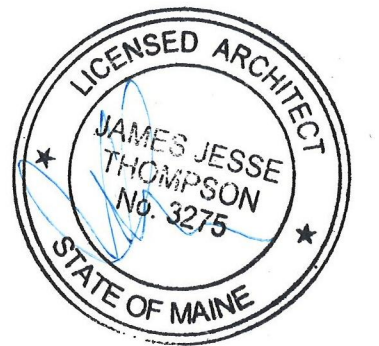

PROJECT NO: HOF
DATE: 06/27/2016
DRAWN BY: RTL
PHASE: FOR PERMIT