


G.C. TO VERIFY ALL EXISTING CONDITIONS. ANY DEVIATION FROM PLANS TO BE BROUGHT TO THE ARCHITECT / ENGINEER FOR REVIEW PRIOR TO FABRICATION.

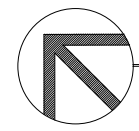

**THIRD FLOOR FRAMING PLAN**

- NOTES:
1. SEE SI FOR GENERAL STRUCTURAL NOTES.
  2. ALL DIMENSIONS TO BE FIELD VERIFIED - TYP.
  3. TEMPORARY SHORING BY G.C. - TYP.

SCALE 1/4"=1'-0"

