




LED backlit metal box sign painted in black RAL 7022 with push through opaline acrylic letters

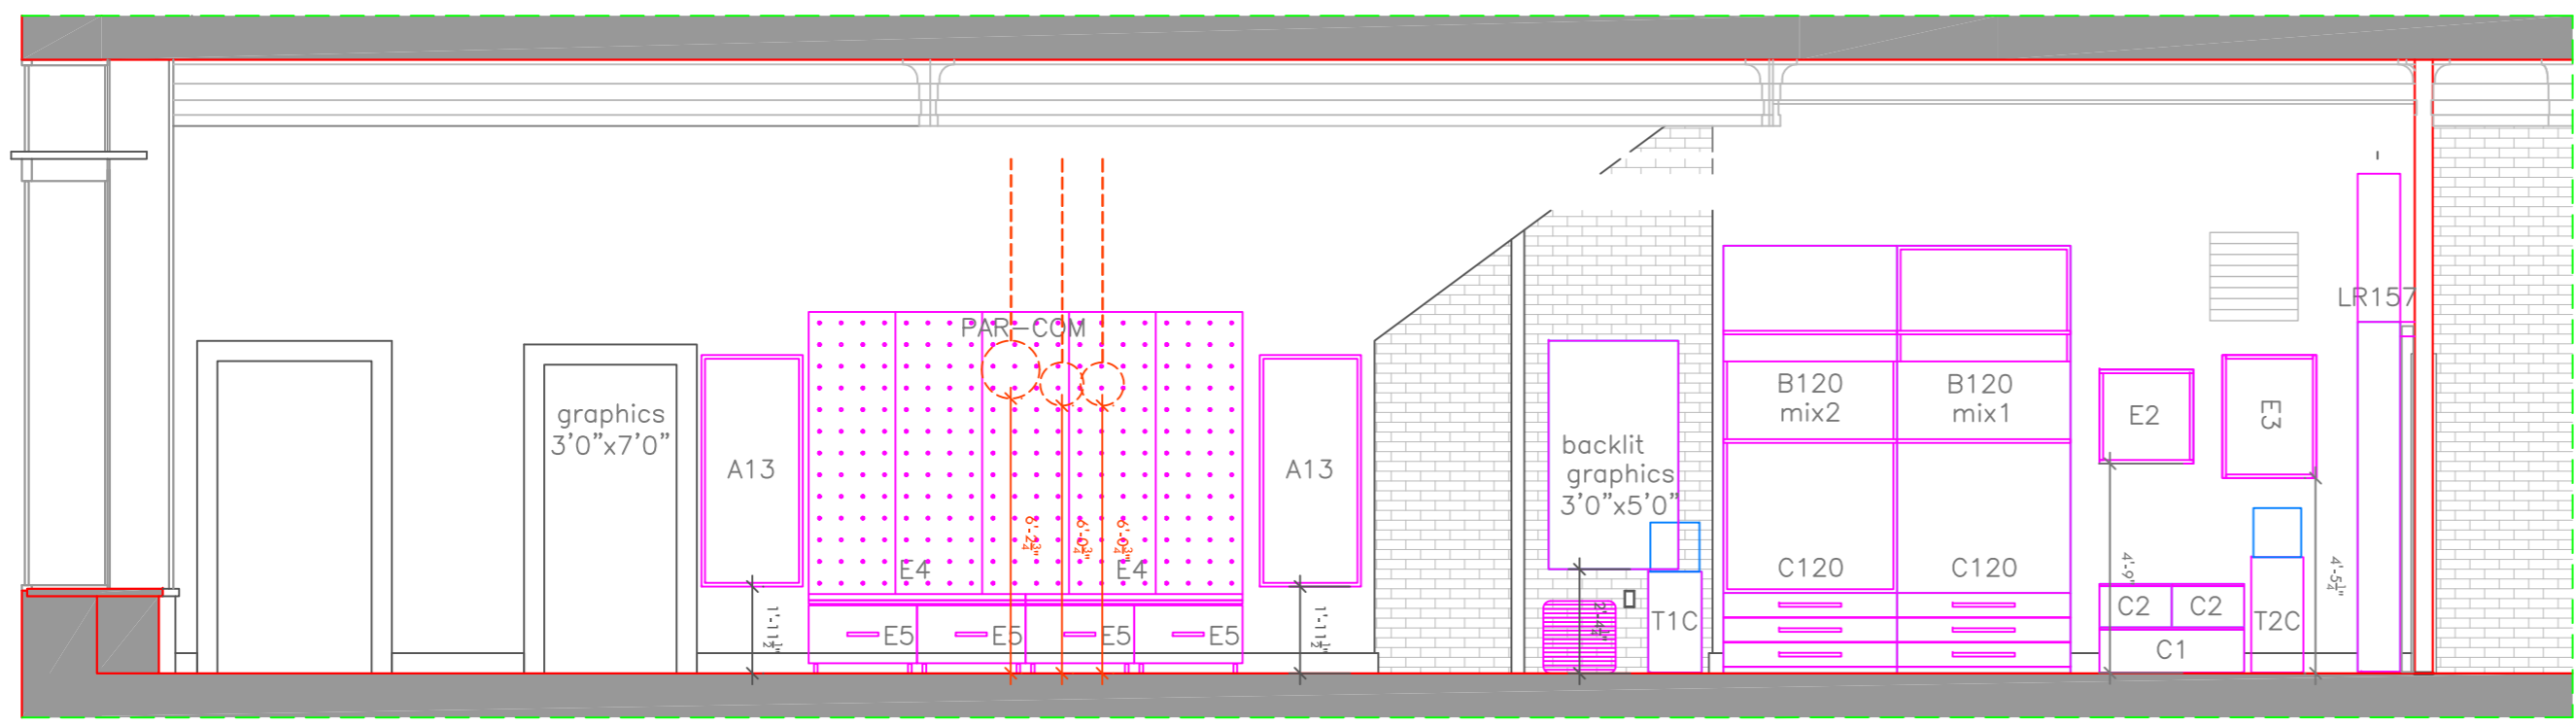


SECTION A - A

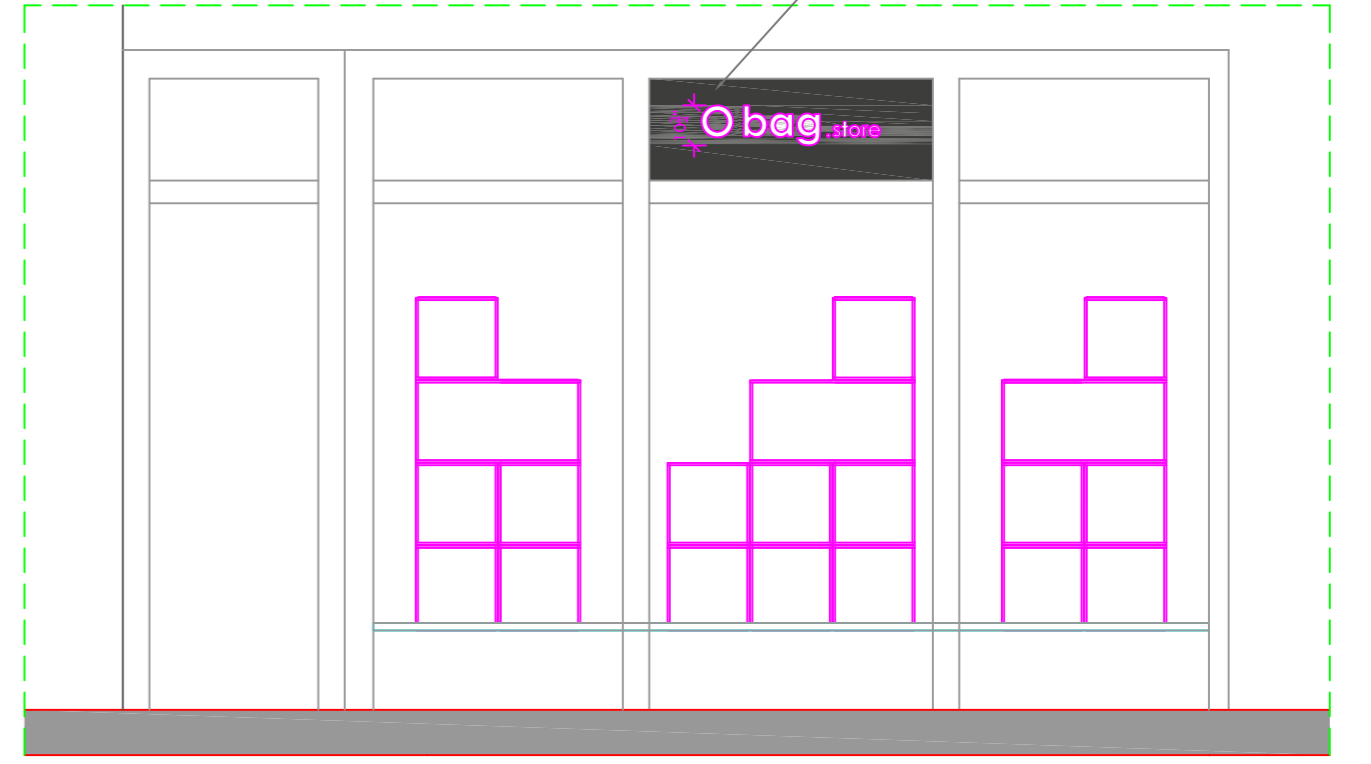

SHOP WINDOW

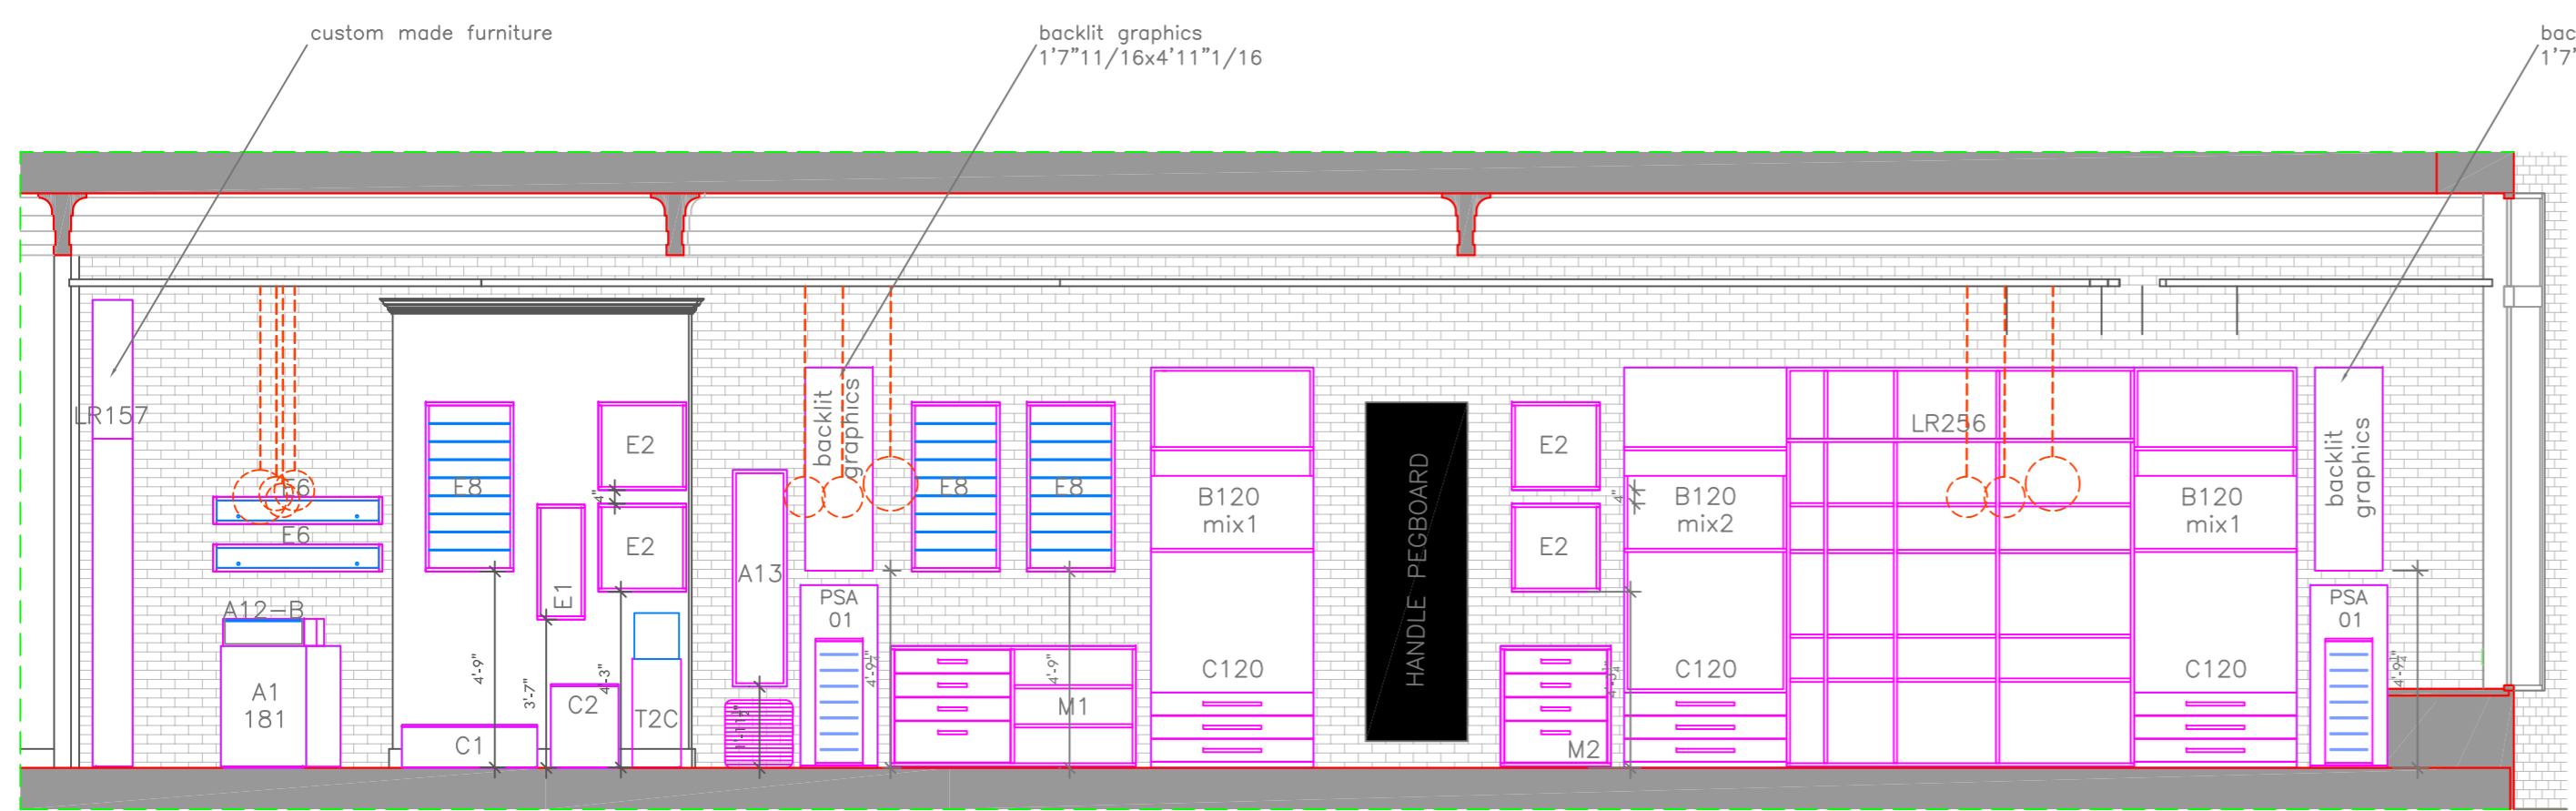

SECTION B - B

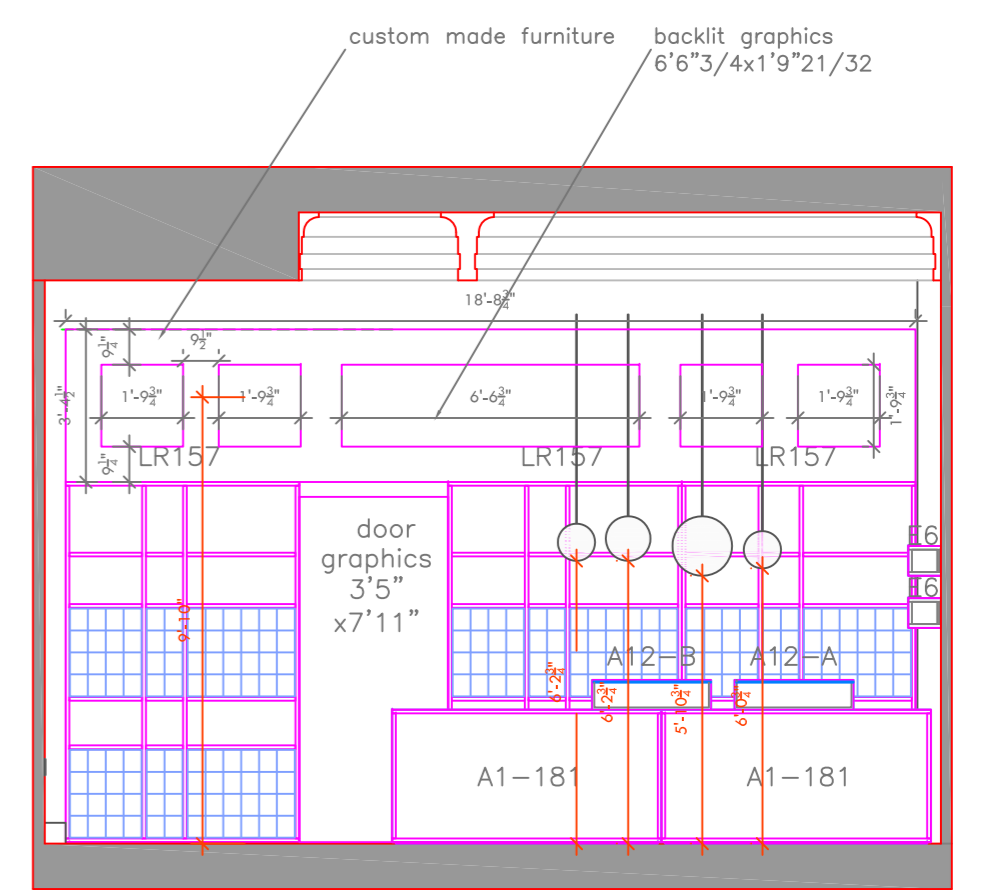

SECTION C - C

▲ N.B. All dimensions are to be verified on site.
 ▲ N.B. Electrical system, and the existing floor are to be evaluated.