


1.2 DIALOGUE AREA / WOODEN SLAT CANOPY ELEVATION
1/2" = 1'-0"

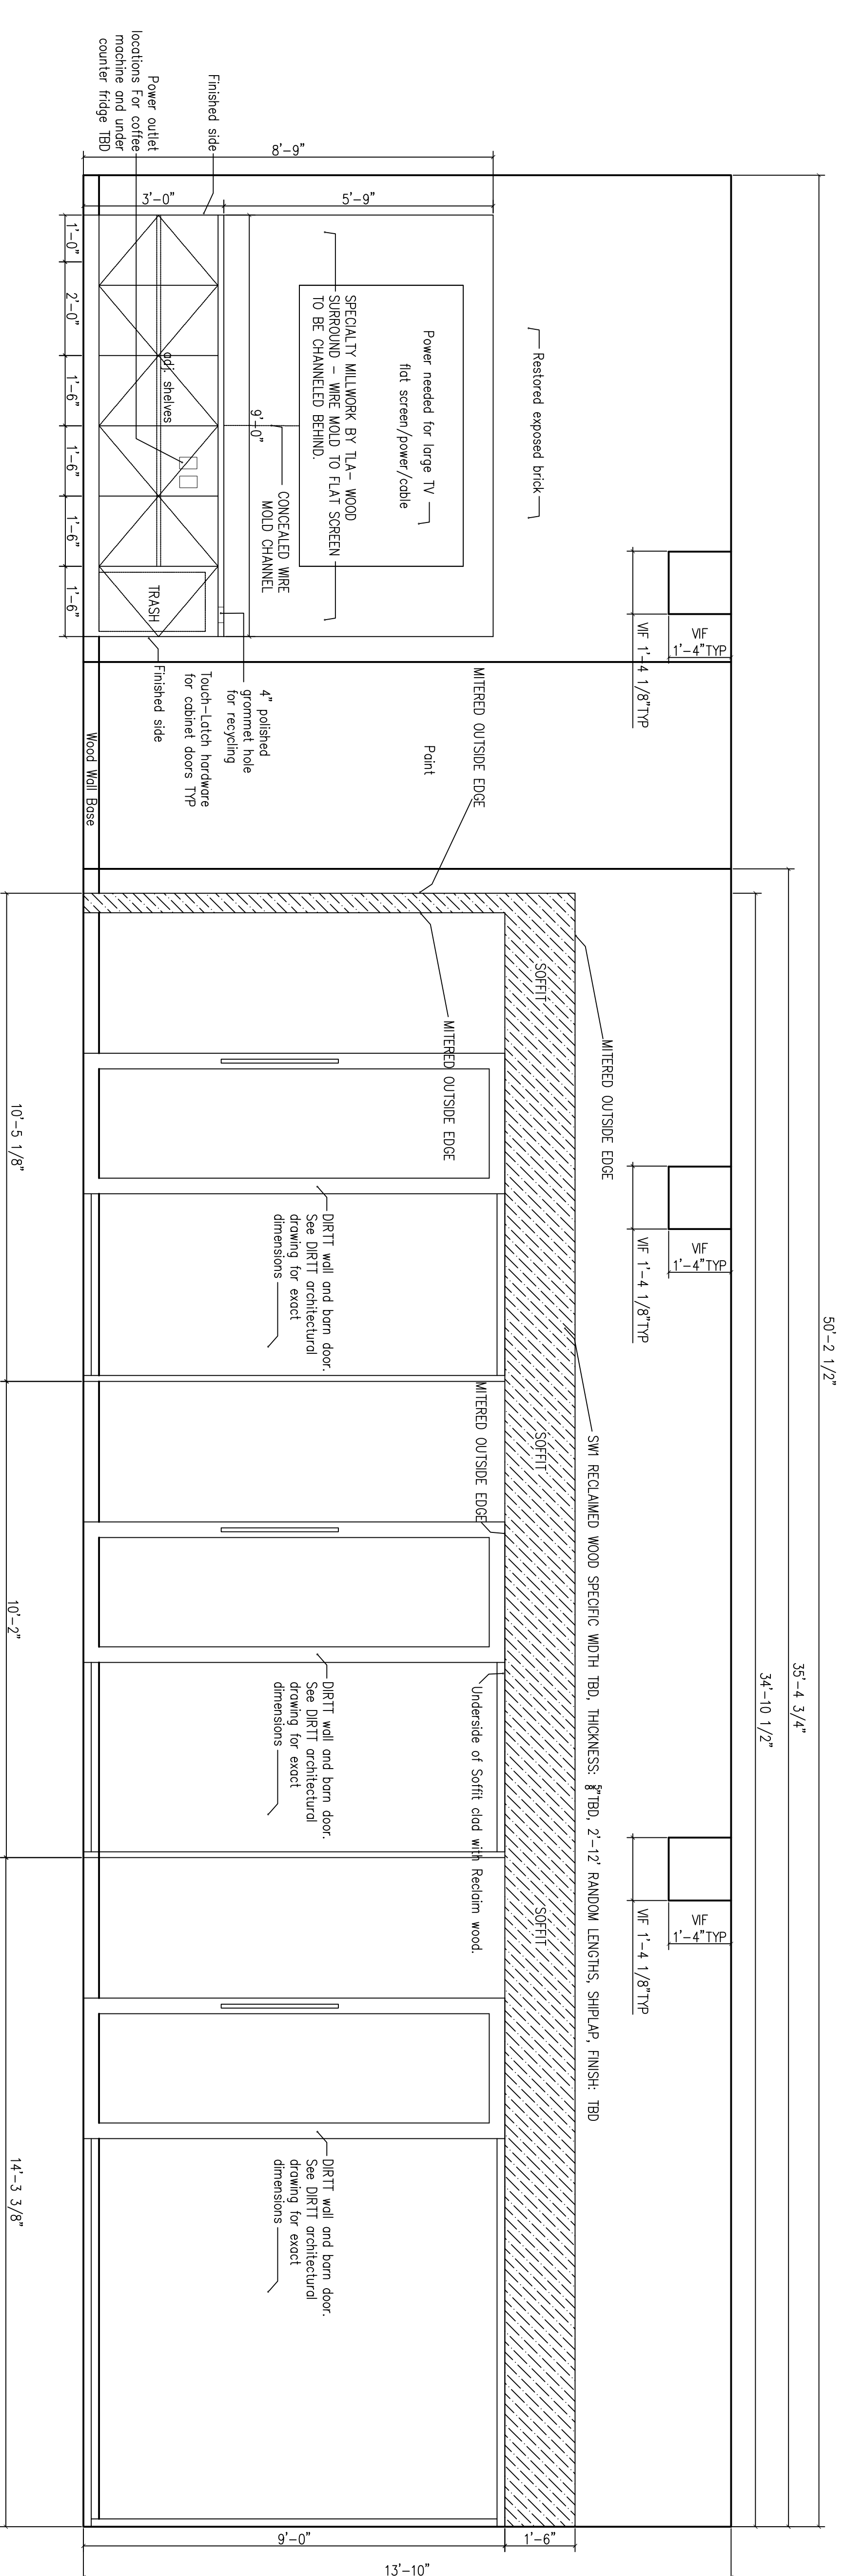

1.1 COFFEE BAR / OFFICE ELEVATION
1/2" = 1'-0"

A5.1
sheet number
issued: 6.24.2016
project no. 1601

CONSTRUCTION 6.24.2016
Machias Savings Bank
193 Middle Street, Portland, Maine
1st & 2nd Floor Interior Elevations

Rev. No.	Date	Description	Drawn by:
			JFD

tla inc.
creative • design • solutions
400 US Route One, Suite A South
Falmouth, ME 04105
Tel: (207) 842-6260
Fax: (207) 842-6271
1 (800) 232-2253

Joe DiDonato
2124