




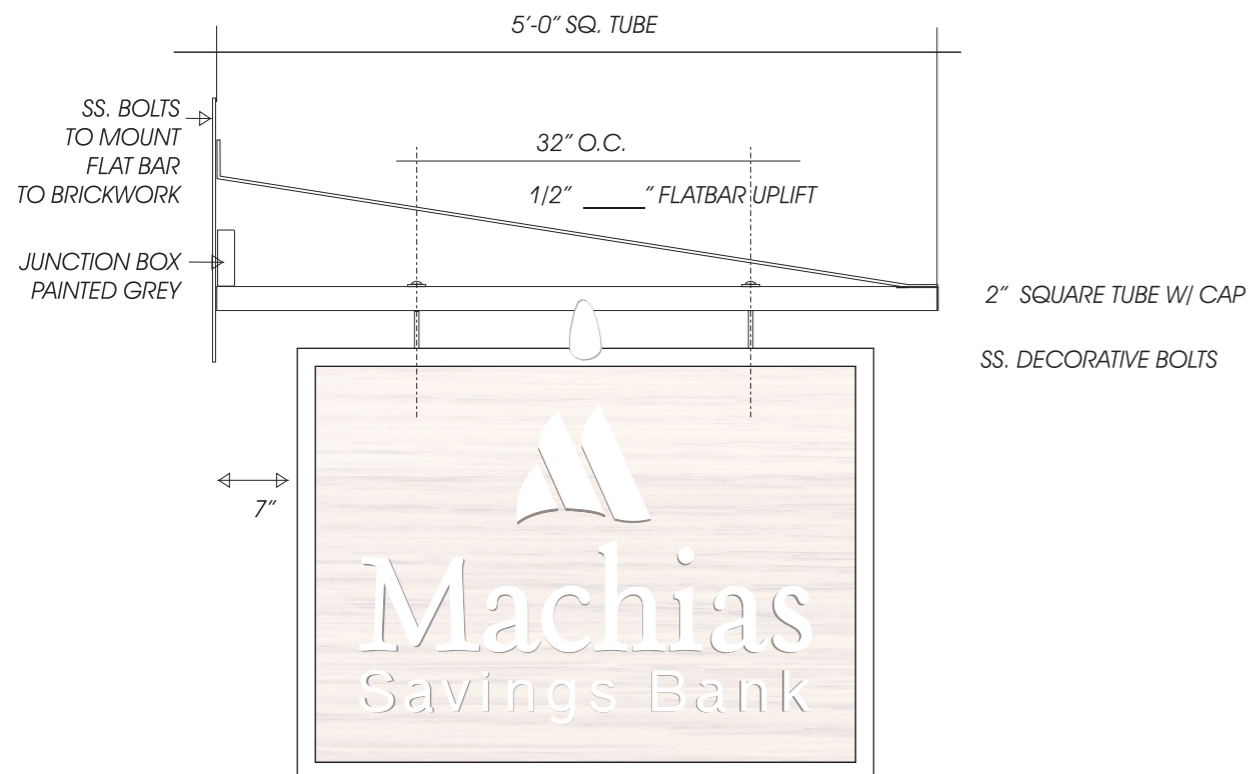

LED BULLET LIGHTING

3'-0" X 4'-0" X 3" SANDBLASTED WOODEN SIGN
ROUTED OUT BACKGROUND / COPY TO BE RELIEF

CUSTOM METAL BRACKET, LIGHT FIXTURE & JUNCTION BOX PAINTED PAINTED SHERWIN WILLIAMS PEPPERCORN SW 7674 GRAY (TO MATCH BUILDING TRIM)



-  PMS #540 C
-  PMS #7414 C
-  PMS #405 C
-  MATTHEWS #28632 APPROVED 5/5/15



www.baileysign.com
9 Thomas Drive
Col. Westbrook Executive Park
Westbrook, ME 04092
207-774-2843 / 1-800-539-SIGN
Fax: 774-1193
E-Mail: sales@baileysign.com

PLEASE NOTE:
THIS IS A PROGRESS PRINT - FIELD MEASUREMENTS MAY OR MAY NOT NEED TO BE VERIFIED.
THIS DESIGN IS THE EXCLUSIVE PROPERTY OF BAILEY SIGN INCORPORATED AND ALL RIGHTS TO ITS USE OR REPRODUCTION ARE RESERVED.
THE ACCURACY OF THIS COLOR RENDERING IS LIMITED BY MEDIA AND OUTPUT DEVICES AND IS INTENDED FOR REPRESENTATIONAL USE ONLY. ACTUAL MANUFACTURING/GRAPHIC COLORS ALSO VARY DEPENDING ON PROCESSES & MATERIALS USED. 100% COLOR MATCHES OF SUBMITTED SPECIFICATIONS CAN NOT BE GUARANTEED.





IF AN ELECTRIC SIGN, THEN INSTALLATION MUST BE ACCOMPLISHED IN TOTAL COMPLIANCE WITH ARTICLE 600 OF THE NATIONAL ELECTRIC CODE, THE REQUIREMENTS OF UNDERWRITERS LABORATORY, CANADIAN STANDARDS ASSOCIATION AND/OR ANY APPLICABLE LOCAL CODES. THIS INCLUDES PROPER GROUNDING AND BONDING OF THE SIGN

ALL ELECTRICAL SIGNS REQUIRE ROUTINE MAINTENANCE.

VOLTAGE

APPROVAL

CLIENT	APPROVED	DATE
	BAILEY SIGN REPRESENTATIVE	
	APPROVED	DATE

   	DESIGNATED COPY FOR:
	ESTIMATING/OUTSOURCING
	ART PRODUCTION
	FABRICATION
	ROUTER
	PAINT
INSTALLATION	

CUSTOMER / SIGN LOCATION
MACHIAS SAVINGS BANK
193 MIDDLE STREET
PORTLAND, MAINE

SALESPERSON: DE	DRAWN BY: LWM
PS. # D-786	W.O. # 7333
SCALE 3/4" = 1'	DATE 7/15/16

REVISION # / DATE / NOTES / INITIALS
R1 7/21/16 CAB. DEPTH/SW SPEC
R2 7/26/16 EX. NITE PHOTO
R3 8/12/16 REDRAW

DRAWING #
07612 C R3

REF. DR. _____

PERMIT DRAWING