

AKARI

AWNING HEIGHT = 3'6"

AWNING DEPTH = 3'


AWNING LENGTH = 5'2"

TOTAL SQUARE FOOTAGE OF PANELS

2- ENDS = 21.6

1- FRONT WELDED VALANCE = 5.2

26.8 TOTAL

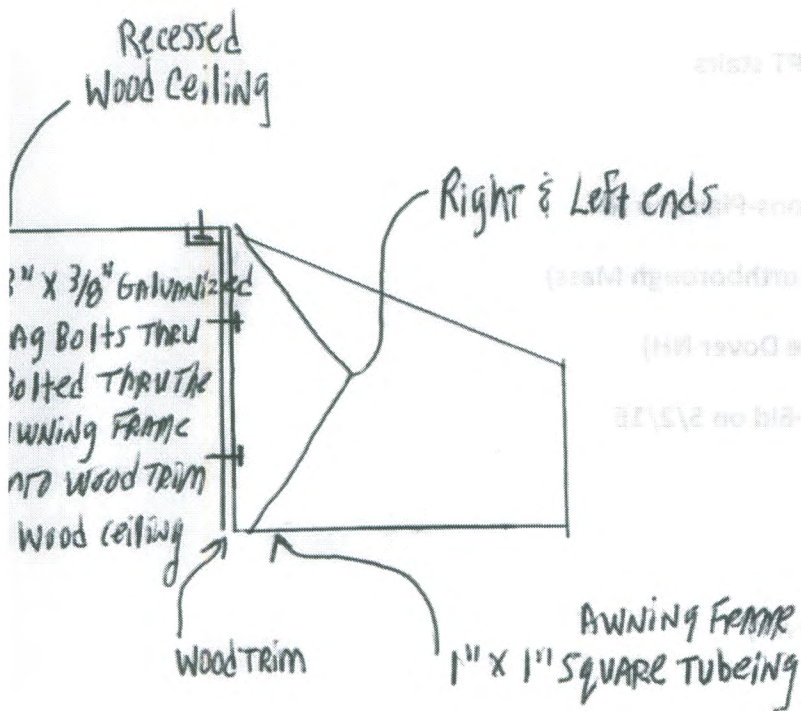

- AWNING ATTACHMENT DETAIL -