


4 LIFE SAFETY PLAN
Scale: 1/4" = 1'-0"

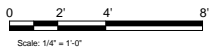

ABBREVIATIONS

3PL	THIRD PARTY LOGISTICS	FF&E	"FURNITURE, FIXTURE, AND EQUIPMENT" FURNISHED AND INSTALLED BY OWNER	PD	PRODUCTION DESIGNER
A/C	AIR CONDITIONING	FIO	FLOOR	PLC	PLACE
ACT	ACOUSTICAL CEILING TILE	FLR	FRONT OF HOUSE	PM	PROJECT MANAGER
ADJ	ADJUSTABLE	FOH	FOOT/FEET		
AFF	ABOVE FINISHED FLOOR	FT		R	RADIUS
AMP	AMPERE	G	GROUND	RCM	RENOVATIONS CONSTRUCTION MANAGER
ARCH	ARCHITECT	GC	GENERAL CONTRACTOR	REF	REFERENCE
				REQ(D)	REQUIRE(D)
BOH	BACK OF HOUSE	HC	HOLLOW CORE	REV	REVISION
		HDW	HARDWARE	RND	ROUND
CAB	CABINET	HM	HOLLOW METAL	SB	STARBUCKS
CL	CENTER LINE	HORIZ	HORIZONTAL	SC	SOLID CORE
CLG	CEILING	HR	HOUR	SF	SQUARE FEET
CM	CONSTRUCTION MANAGER	HT	HEIGHT	SHT	SHEET
CTR	CENTER	HVAC	"HEATING, VENTILATING, AND AIR CONDITIONING"	SIM	SIMILAR
CX	COMMISSIONING			SPEC	SPECIFICATION
CXA	COMMISSIONING AGENT	ID	INSIDE DIAMETER	SQ	SQUARE
				TEMP	TEMPORARY
DEG	DEGREE	LL	LANDLORD	TYP	TYPICAL
DET	DETAIL	MAX	MAXIMUM	UON	UNLESS OTHERWISE NOTED
DIA	DIAMETER	MEP	"MECHANICAL, ELECTRICAL, AND PLUMBING"		
DIM	DIMENSION	MFR	MANUFACTURER	VD	VENDOR DIRECT
DM	DESIGN MANAGER	MIN	MINIMUM	VERT	VERTICAL
DN	DOWN			VIF	VERIFY IN FIELD
EA	EACH	OC	ON CENTER		
EL	ELEVATION	OD	OUTSIDE DIAMETER		
EQ	EQUAL	OF/CI	OWNER FURNISHED/CONTRACTOR INSTALLED		
EXIST	EXISTING	OF/OI	OWNER FURNISHED/OWNER INSTALLED		
EXT	EXTERIOR				

LEGEND:

	Travel Distance
	Exit Light (See Reflected Ceiling Plan)
	Wall Mounted Emergency Light (See Reflected Ceiling Plan)
	Clear Floor Space for Accessibility

FLAME SPREAD RATING:

Flame spread rating for all proposed interior finishes shall comply with local building code.

INTERIOR FINISH NOTES:

- Interior wall and ceiling finish materials shall be Class C with a flame spread rating less than 200 and smoke developed less than 450.
- Floor Coverings in the exit path of all common areas shall meet Class A requirements.

EXIT DIRECTION SIGN LEGEND:

SINGLE FACE EXIT SIGNS

CODE#	SYMBOL	FACE DESCRIPTION
(E)		EXIT

NOTES:

- Indicates Inscription, Arrows and Single or Double Faced as Shown. Shaded Quadrants indicate direction of Lighted Faces.
- All Exit Signs Shall Comply with Local Rules and Ordinances and Meet OSHA Requirements.
- GC Shall Verify Type of Mounting with Construction Manager for All Exit Signs Prior to Ordering.

SITE AND OCCUPANCY:

PROJECT DESCRIPTION: Commercial tenant improvements to existing building

BUILDING USE: MIXED-USE COMMERCIAL

ZONING: DEOZ - DOWNTOWN ENTERTAINMENT

TYPE OF USE: COFFEE SHOP

TYPE OF OCCUPANCY: B - BUSINESS

OCCUPANCY LOAD:	RETAIL:	150 SF / 30 =	5
	SEATING:	230 SF / 15 =	16
	BEVERAGE/PREP:	270 SF / 200 =	2
	WORKROOM/STORAGE:	280 SF / 300 =	1
		TOTAL OCCUPANCY =	24

TOTAL SQUARE FOOTAGE: 1550 SF

TOTAL INERIOR SEATS: 22

EXIT CAPACITY: EXIT 1: 36" WIDE

EXIT 2: 38" WIDE

TOTAL EXIT WIDTH PROVIDED: 74in

TOTAL EXIT: 74"/0.15 EXIT UNIT = 494

TRAVEL DISTANCE: 24 < 494 THEREFORE COMPLIES

ALLOWED TRAVEL DISTANCE: 150'-0"

ACTUAL TRAVEL DISTANCE: 83'-5"

NUMBER OF EXITS: MIN. NUMBER OF EXITS REQUIRED: 1
NUMBER OF EXITS PROVIDED: 2



Starbucks Coffee Company
2401 Utah Avenue South
Seattle, Washington 98134
(206) 318-1575

These Drawings and Specifications are confidential and shall remain the sole property of Starbucks Corporation. They shall not be reproduced (in whole or in part), shared with third parties or used in any manner on other projects or extensions to this project without the prior written consent of Starbucks Corporation. These drawings and specifications are intended to express Design Intent for a prototypical Starbucks store (which is subject to change at anytime) and do not reflect actual site conditions. Neither party shall have any obligation nor liability to the other (except as stated above) until a written agreement is fully executed by both parties.

Architect of Record

NORR


ARCHITECTS PLANNERS
325 N. LaSalle St. Suite 700 Chicago, IL 60654
t 312.424.2400 f 312.424.2424 | www.norr.com

ENGINEER OF RECORD



William J. Alkomeyer, P.E.
353 Marshall Avenue
St. Louis, Missouri 63119
Phone (314) 772-1782
Fax (314) 772-0108

Engineering Consultant

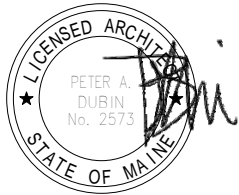

Revision Schedule

Rev	Date	By	Description

Project Name:
Exchange Street

Project Address:
**176 Middle Street
Portland, ME 04101**

Store #: 7408

Project #: 03196-029

Concept: NCS

Palette: HERITAGE

Issue Date: 03.25.2013

Design Manager: ERICA ZAKAMAREK

LEED® AP:

Production Designer: NORR

Checked by: NORR

Sheet Title:

LIFE SAFETY PLAN

Scale:

1/4" = 1'-0"

Sheet Number:

G-002