

FLOOR FINISH PLAN NOTES

- A. STARBUCKS TO SUPPLY RETAIL FLOOR TILE AND TILE BASE. GENERAL CONTRACTOR TO INSTALL. GENERAL CONTRACTOR TO SUPPLY WORKROOM TILE AND BASE AND INSTALL. GENERAL CONTRACTOR TO SUPPLY AND INSTALL MORTAR, ADHESIVE, AND GROUT. GENERAL CONTRACTOR TO INSPECT ALL TILES AND REJECT DAMAGED OR SUBSTANDARD TILES PRIOR TO INSTALLATION.
- B. ALL TILE AND SLATE TO BE INSTALLED PER TILE COUNCIL OF AMERICA STANDARDS.
- C. ALL FLOORING AND BASE MATERIAL TO BE INSTALLED ACCORDING TO STARBUCKS SPECIFICATIONS.
- D. CABINET BASES TO BE SET AFTER TILE INSTALLATION.
- E. ALIGN TILE TRANSITIONS ON WHOLE TILES AS SHOWN.

SHEET NOTES

1. INSTALL NEW FLOOR TILE WITH 1/8" GROUT JOINTS TO MATCH EXISTING AS INDICATED.
2. TILE START POINTS WHERE INDICATED.
3. ALIGN TILE TRANSITION WITH FACE OF WALL/SURFACE.
4. BACKBAR AND WORKROOM TILE TO REMAIN AS EXISTING. CLEAN, PATCH AND REPLACE AS NECESSARY. GC TO VERIFY EXISTING TILE SPEC IN-FIELD WITH STARBUCKS CM PRIOR TO STARBUCKS CONSTRUCTION. REPAIR ORDER FOR PATCH/REPAIR.
5. INSTALL NEW WALK-OFF MATS AS INDICATED.

FLOOR FINISH LEGEND

- TILE - RUST BROWN - 12X24IN DID 12198
- EXISTING TILE - WORKROOM - 12X12IN
- WALK-OFF MAT - MATS, INC - BERBER (COLOR: CHARCOAL) - X2231
- BASE - RUST BROWN - 6X12IN DID 12197
- BASE - WORKROOM - 6X13IN DID 11434




Starbucks Coffee Company
2401 Utah Avenue South
Seattle, Washington 98134
(206) 318-1575

These Drawings and Specifications are confidential and shall remain the sole property of Starbucks Corporation. They shall not be reproduced (in whole or in part), shared with third parties or used in any manner on other projects or extensions to this project without the prior written consent of Starbucks Corporation. These drawings and specifications are intended to express Design Intent for a prototypical Starbucks store (which is subject to change at anytime) and do not reflect actual site conditions. Neither party shall have any obligation nor liability to the other (except as stated above) until a written agreement is fully executed by both parties.

Architect of Record
NORR
ARCHITECTS PLANNERS
325 N. LaSalle St. Suite 700 Chicago, IL 60654
t 312.424.2400 f 312.424.2421 www.norr.com

ENGINEER OF RECORD

William J. Alkomeyer, P.E.
353 Marshall Avenue
St. Louis, Missouri 63119
Phone (314) 772-1782 Fax (314) 772-0108
Engineering Consultant

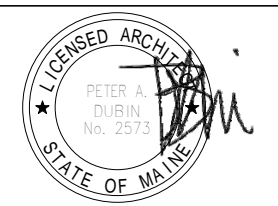

Revision Schedule			
Rev	Date	By	Description

Project Name: **Exchange Street**
Project Address: **176 Middle Street
Portland, ME 04101**

Store #: 7408
Project #: 03196-029
Concept: NCS
Palette: HERITAGE
Issue Date: 03.25.2013
Design Manager: ERICA ZAKAMAREK
LEED® AP:
Production Designer: NORR
Checked by: NORR

Sheet Title:
FLOOR FINISH PLAN

Scale: As indicated

Sheet Number:
I-118