

DOOR SCHEDULE - "D"				
DESIGN ID	COUNT	DESCRIPTION	RESP.	COMMENTS
X0009	1	Double Door Backbar Eliason Door	VD	Locknet. Finish: Witchcraft PLAM.
DOOR				
13156	1	DOOR - SINGLE FLUSH - 900MM 35IN	VD	Locknet. Finish: P534.

SPECIALTY EQUIPMENT SCHEDULE - "E"				
DESIGN ID	COUNT	DESCRIPTION	RESP.	COMMENTS
COOLING				
12480	1	FRIDGE 1 DOOR WITH COUNTERTOP - 29IN 735MM - SST	VD	
EQUIPMENT				
10312	1	BREWER SINGLE SOFT HEAT WARMING STAND	WH	
10856	1	BREWER SERVER SOFT HEAT	WH	
11851	1	BREWER CLOVER	VD	
12407	1	OVEN TURBOCHEF NEXT GENERATION	VD	TURBOCHEF
12631	1	GRINDER DITTING KR804	VD	DITTING
FOOD CASE				
10154	1	FOOD CASE - WITH SELF SERVE - 54IN 1370MM - BRONZE	VD	
12394	1	FOOD CASE - UPRIGHT - 46IN 1170MM - BLACK	VD	STRUCTURAL CONCEPTS
ICE				
10344	1	ICE - BIN DROP IN 95LB	VD	ELKAY
10527	1	ICE - BIN DROP IN 45LB	WH	
OTHER				
10091	1	CUP DISPENSER TALL HOT VERTICAL	WH	
10396	1	CUP DISPENSER SHORT HOT VERTICAL	WH	
10855	2	CUP DISPENSER GRANDE VENTI HOT VERTICAL	WH	
10947	1	SOAP DISPENSER WALL MOUNTED	WH	
10977	1	PAPER TOWEL DISPENSER FULL SIZE - TRANSLUCENT GRAY	WH	
10992	1	PAPER TOWEL DISPENSER HALF SIZE - TRANSLUCENT GRAY	WH	
11115	1	SOAP DISPENSER SINK MOUNTED	WH	
11823	1	SCALE DIGITAL	WH	
X0179	2	HAND DRYER SURFACE MOUNTED	VD	NEWTON DISTRIBUTORS. EXCEL DRYER. XL-SB STAINLESS STEEL-BRUSHED, SURFACE MOUNTED.
STORAGE				
10176	1	ROLLING PASTRY TRAY RACK	WH	
10416	4	WORKROOM WIRE SHELIVING	WH	
10462	4	WORKROOM WIRE SHELIVING POSTS	WH	

*CONSTRUCTION REP TO VERIFY QUANTITIES AT PRECONSTRUCTION MEETING PRIOR TO ORDERING EQUIPMENT.

PLUMBING FIXTURE SCHEDULE - "P"				
DESIGN ID	COUNT	DESCRIPTION	RESP.	COMMENTS
10369				
Faucet - Swing Spout with Sprayer			WH	
X0006	1	Custom Stainless Steel 3 Comp Work Sink - 66in	VD	Manufacturer: Elkay Contact: Arianne Auckerman Email: Arianne.Auckerman@elkay.com
X0120	1	GREASE TRAP	GC	REFER TO SHEET P-112. ENGINEERS TO PROVIDE SPEC
DRAIN				
10309	4	DRAIN - FLOOR SINK WITH HALF GRATE SQUARE - 12IN 305MM	WH	REFER TO SHEET P-001. ENGINEERS TO PROVIDE SPEC.
10630	1	DRAIN - FLOOR SINK ROUND - 9IN 230MM	GC	REFER TO SHEET P-001. ENGINEERS TO PROVIDE SPEC.
FAUCET				
10152	1	FAUCET - DOUBLE LABORATORY WITH BENT RISER SPOUT	WH	
10153	1	FAUCET - WATER TOWER - 12IN 305MM	WH	
10215	2	FAUCET - DOUBLE LABORATORY WITH SWING SPOUT	WH	
10597	1	FAUCET - SINGLE HANDLE	WH	FC MODEL, 0.5 GPM AERATOR
10874	1	FAUCET - HOT WATER DISPENSER GOOSENECK	WH	
10943	1	FAUCET - SINGLE LABORATORY WITH SWING SPOUT	WH	
11003	1	FAUCET - DIPPERWELL	WH	
13588	1	FAUCET - HAND SINK WALL MOUNTED	WH	
OTHER				
11109	1	WATER HEATER 50GAL 190L ELECTRIC	GC	REFER TO SHEET P-113. ENGINEERS TO PROVIDE SPEC
SINK				
10505	1	SINK - RINSE DROP IN - 27X20IN 685X510MM	WH	
10549	1	SINK - WORK DROP IN SST - 12X20IN 305X510MM	WH	
10581	1	SINK - WORK WALL MOUNTED SST	WH	INTEGRAL FAUCET WITH 0.5 GPM AERATOR

CASEWORK MCS CABINET BASE OPTION SCHEDULE			
DESIGN ID	COUNT	BASE OPTION	DESCRIPTION
11945	2	Box Base	CABINET - 12IN 305MM
11971	1	Other	CABINET - SINK OR ICE BIN - 15IN 380MM
11972	1	Other	CABINET - ESPRESSO - 24IN 610MM
12007	1	Other	CABINET - SINK OR ICE BIN - 24IN 610MM
12050	1	Box Base	PANEL - POS BRIDGE FOR SAFE - 22X27IN 560X685MM
12074	1	Box Base	CABINET - BREW GRIND WITH PULLOUT SHELF - RH - 33IN 840MM
12080	3	Box Base	CABINET - 15IN 380MM
12096	1	Box Base	CABINET - WITH DRAWER - 15IN 380MM
12111	2	Other	CABINET - POS - 22IN 560MM
12748	1	Box Base	CABINET - INLINE CLOVER - 15IN 380MM
X2066	1	Box Base	CABINET - ESPRESSO HANDOFF NARROW - CUSTOM
X2743	1	Box Base	CABINET - INLINE CLOVER - CUSTOM

MECHANICAL EQUIPMENT SCHEDULE - "M"				
DESIGN ID	COUNT	DESCRIPTION	RESP.	COMMENTS
HVAC				
10317	4	HVAC - VAV SUPPLY 4 WAY SQUARE - 24IN 610MM	GC	

Existing Items to be Relocated - DO NOT ORDER				
Design ID	Count	Description	Category	Should Be Ordered
Casework				
12367	1	MERCH FEATURE CUBE FREESTANDING TALL	Casework	No
12854	2	MERCH FEATURE CUBE FREESTANDING SHORT	Casework	No
Data Devices				
10000	1	PHONE 1 LINE	Data Devices	No
10003	2	REGISTER FULL SIZE	Data Devices	No
10013	1	DT QUEUE CAMERA	Data Devices	No
10014	2	POS PRINTER	Data Devices	No
10024	1	SAFE LH - 20X18X26IN 510X455X660MM	Data Devices	No
10028	1	SAFE BASE	Data Devices	No
10029	2	POS BANK	Data Devices	No
Lighting Fixtures				
11521	8	TRACK - FIXTURE ENCLOSED - 5IN 125MM - BLACK	Lighting Fixtures	No
12947	1	TRACK - WITH CONNECTORS - 8FT 244CM - BLACK	Lighting Fixtures	No
Specialty Equipment				
10102	1	ICE - BIN 590LB	Specialty Equipment	No
10267	1	FRIDGE UNDERCOUNTER 1 DOOR - 27IN 685MM	Specialty Equipment	No
10293	1	10 COMP LOCKER	Specialty Equipment	No
10312	2	BREWER SINGLE SOFT HEAT WARMING STAND	Specialty Equipment	No
10314	1	SCALE DIGITAL WITH ADJUSTABLE DISPLAY MOUNT	Specialty Equipment	No
10473	1	FRIDGE UNDERCOUNTER 2 DOOR - 48IN 1220MM	Specialty Equipment	No
10746	1	BREWER DUAL SOFT HEAT	Specialty Equipment	No
10808	1	GRINDER DITTING	Specialty Equipment	No
10856	4	BREWER SERVER SOFT HEAT	Specialty Equipment	No
10910	1	FRIDGE REACH IN 2 DOOR - 51X31IN 1295X785MM	Specialty Equipment	No
10967	1	FREEZER REACH IN 2 DOOR - 51IN 1295MM	Specialty Equipment	No
10971	1	ICE - MACHINE 625LB AIR COOLED SIDE VENT	Specialty Equipment	No
11070	1	DISHWASHER SANITIZER	Specialty Equipment	No
12508	2	BLENDER QUIET MODEL ON COUNTER	Specialty Equipment	No
12694	2	ESPRESSO MACHINE MASTRENA	Specialty Equipment	No
13238	2	AIRPOT	Specialty Equipment	No

FURNITURE SCHEDULE - "F"				
DESIGN ID	COUNT	DESCRIPTION	RESP.	COMMENTS
X0021	1	TENSABARRIER STANCHION	VD	BY TENSABARRIER. ORDER ONLINE @ TENSABARRIERDIRECT.COM. ITEM #8890-MAX-33-B9. POST FINISH: BLACK. BELT FINISH: BLACK. BELT LENGTH: 13'.
X0082	1	ART - LARGE MURAL	VD	By Planet Graphics. Contact Brian Betzger @ 781.829.9222 // brianbetzger@yahoo.com. WOOD FINISH: WD0001. 4" FRAME.
X0091	2	ENTOURAGE - TEA BAG	VD	By Planet Graphics. Contact Brian Betzger @ 781.829.9222 // brianbetzger@yahoo.com.
X0092	3	Bean Jar with Label	VD	By Planet Graphics. Contact Brian Betzger @ 781.829.9222 // brianbetzger@yahoo.com.
X0093	4	ENTOURAGE - TEA BOX	VD	By Planet Graphics. Contact Brian Betzger @ 781.829.9222 // brianbetzger@yahoo.com.
X0094	3	ENTOURAGE - TEA GRINDER	VD	By Planet Graphics. Contact Brian Betzger @ 781.829.9222 // brianbetzger@yahoo.com.
CHAIR				
10214	8	CHAIR - BARSTOOL 30IN FAN BACK - WALNUT	WH	
12223	2	CHAIR - LOUNGE ARMLESS WITH NAILHEAD BACK - CAMEL BROWN NATURAL F0008	WH	
12346	12	CHAIR - CAFE SCHOOLHOUSE - DISTRESSED DARK WARM BROWN WD0001	VD	
MIRROR				
10093	2	MIRROR - RESTROOM - 18X30IN 455X760MM	VD	LOCKNET
OTHER				
10820	1	COAT HOOK STRIP - 46IN 1170MM	WH	
X0479	8	UNDERCOUNTER COAT HOOK	VD	
TABLE				
11961	5	TABLE - BASE FIXED T BASE CENTER - 42IN 1065MM - HOT ROLLED STEEL MT0011	WH	
12233	3	TABLE - ACCESSIBLE WOOD PLANK - 42X24IN 1065X610MM - DISTRESSED HONEY BROWN WD0002	WH	
12379	1	TABLE - OCCASIONAL X BASE - AGED DARK BROWN CM0001	WH	

GRAPHICS SCHEDULE - "G"				
DESIGN ID	COUNT	DESCRIPTION	RESP.	COMMENTS
GRAPHIC				
X0060	1	FEATURE WALL GRAPHIC	VD	By Planet Graphics. Contact Brian Betzger @ 781.829.9222 // brianbetzger@yahoo.com. Dimensions: Verify all dimensions in field prior to fabrication..
X0131	1	ART - Mural Above Windows 1	VD	By Planet Graphics. Contact Brian Betzger @ 781.829.9222 // brianbetzger@yahoo.com. Dimensions: 9' - 1" W x 2' - 11"H. Verify all dimensions in field prior to fabrication.
X0132	1	ART - Mural Above Windows 2	VD	By Planet Graphics. Contact Brian Betzger @ 781.829.9222 // brianbetzger@yahoo.com. Dimensions: 14' - 8"W x 2' - 11"H. Verify all dimensions in field prior to fabrication.
X0133	1	ART - Mural Above Windows 3	VD	By Planet Graphics. Contact Brian Betzger @ 781.829.9222 // brianbetzger@yahoo.com. Dimensions: 15' - 0.5"W x 2' - 11"H. Verify all dimensions in field prior to fabrication.
GRAPHICS - INTERIOR MENU				
12837	3	MENU BOARD - 1 FRONT PANEL INSERT STYLE	WH	
12839	3	MENU BOARD - UNIVERSAL MOUNTING HARDWARE FOR FRONT PANELS	WH	
12860	1	MENU BOARD - 3 PANEL INSERT STYLE UNIVERSAL MOUNT	WH	
13214	1	MENU BOARD - 1 FRONT PANEL INSERT STYLE RESERVE LH	WH	By Planet Graphics. Contact Brian Betzger @ 781.829.9222 // brianbetzger@yahoo.com.

LIGHTING FIXTURE SCHEDULE - "L"					
DESIGN ID	COUNT	DESCRIPTION	RESP.	BULB	COMMENTS
X0081	2	PICTURE LIGHT - 24IN	VD		PROVIDED BY GEXPRO. BY HOUSE OF TROY. CONTACT @ 800.428.5367. ITEM# DSL24. FINISH: OIL RUBBED BRONZE.
X0082	2	PICTURE LIGHT - 14IN	VD		PROVIDED BY GEXPRO. BY HOUSE OF TROY. CONTACT @ 800.428.5367. ITEM# DSL14. FINISH: OIL RUBBED BRONZE.
LAMP					
12866	2	FL T5 10-19W - 22IN 550MM	VD		PROVIDED BY GEXPRO.
12871	14	CFL BIAIX 10-19W	VD		PROVIDED BY GEXPRO.
12890	2	FL T8 20-29W - 48IN 1220MM	VD	CFL 9W Self-Ballast Decorative or Equal	PROVIDED BY GEXPRO.
12903	20	LED PAR 30S 10-19W NFL	VD		PROVIDED BY GEXPRO.
RECESSED CAN					
11533	14	CAN - RECESSED HOUSING - 5IN 125MM - NEW CEILING	VD		PROVIDED BY GEXPRO.
13244	14	CAN - RECESSED TRIM - 5IN 125MM - WHITE	VD		PROVIDED BY GEXPRO.
SCONCE					
11879	2	SCONCE - RESTROOM VANITY BOWED - SATIN NICKEL	VD	CFL 9W Self-Ballast Decorative or Equal	PROVIDED BY GEXPRO.
STRIP					
12552	7	TASK LIGHT INTEGRATED LED - 22IN 560MM - BLACK	VD		PROVIDED BY GEXPRO. JUMPER CORD REQUIRED WHEN CONNECTING MULTIPLE UNITS
TRACK					
11521	20	TRACK - FIXTURE ENCLOSED - 5IN 125MM - BLACK	VD		PROVIDED BY GEXPRO.
12946	5	TRACK - WITH CONNECTORS - 4FT 122CM - BLACK	VD		PROVIDED BY GEXPRO.
TROFFER					
11404	1	TROFFER - RECESSED - 48X24IN 1220X610MM - WHITE	VD		PROVIDED BY GEXPRO.

NOTE: GC TO PROVIDE (1) EXTRA BOX OF REPLACEMENT BULBS FOR STORE PARTNERS; BOX TO INCLUDE ORDERING INFORMATION FOR FUTURE REPLACEMENT REQUIREMENTS.




Starbucks Coffee Company
2401 Utah Avenue South
Seattle, Washington 98134
(206) 318-1575

These Drawings and Specifications are confidential and shall remain the sole property of Starbucks Corporation. They shall not be reproduced (in whole or in part), shared with third parties or used in any manner on other projects or extensions to this project without the prior written consent of Starbucks Corporation. These drawings and specifications are intended to express Design Intent for a prototypical Starbucks store (which is subject to change at anytime) and do not reflect actual site conditions. Neither party shall have any obligation nor liability to the other (except as stated above) until a written agreement is fully executed by both parties.

Architect of Record
NORR
ARCHITECTS PLANNERS
325 N. LaSalle St. Suite 700 Chicago, IL 60654
t 312.424.2400 f 312.424.2421 www.norr.com

ENGINEER OF RECORD

William J. Alkemeyer, P.E.
353 Marshall Avenue
St. Louis, Missouri 63119
Phone (314) 772-1782
Fax (314) 772-0108
Engineering Consultant

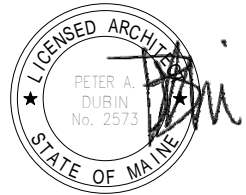

Revision Schedule			
Rev	Date	By	Description

Project Name:
Exchange Street
Project Address:
**176 Middle Street
Portland, ME 04101**

Store #: 7408
Project #: 03196-029
Concept: NCS
Palette: HERITAGE
Issue Date: 03.25.2013
Design Manager: ERICA ZAKAMAREK
LEED® AP:
Production Designer: NORR
Checked by: NORR

Sheet Title:
SCHEDULES
Scale:

Sheet Number:
I-601