


36 in.

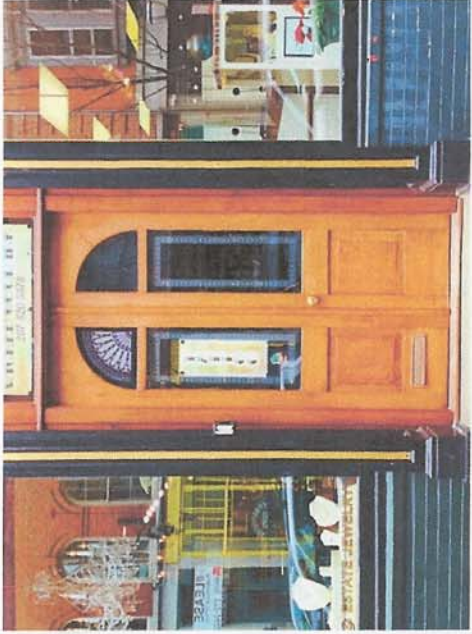

24 in.

## Map of Location Plan & Suggested Sign Location

### Business Fronts

LATTO'S Jewelry



9 1/2 ft  
of  
sidewalk




Trash Can

11'9"

Wicked Good Ink  
(50 Exchange St.)




9 1/2 ft  
of  
sidewalk

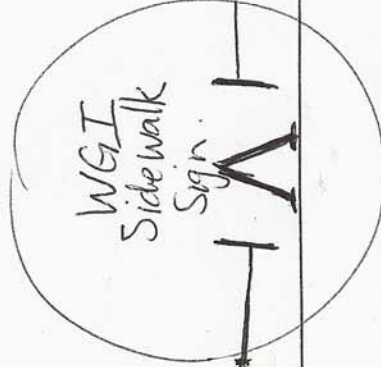

WGI  
Side walk  
Sign

6'4"

Folia Jewelry

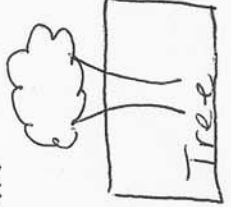

Tree