


**GAWRON
TURGEON
ARCHITECTS**
29 Black Point Road
Scarborough, ME 04074
www.gawronturgeon.com
Tel. 207 . 883 . 6307
Fax. 207 . 883 . 0361

KeyBank
Office Renovation
One Canal Plaza

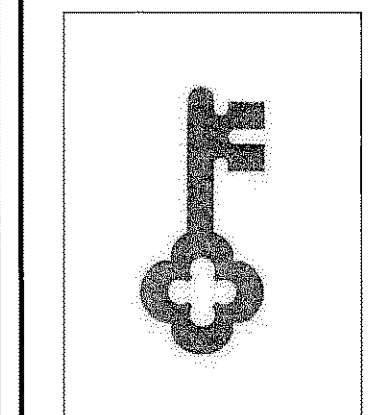





REVISIONS		
#	DATE	DESCRIPTION
1	08.29.07	PROCESS RELEASE - RJC CONSULTING
2	10.29.07	PRICING SET RELEASE

DATE:	10.22.07
PROJECT #	020807
DRAWN BY:	LAP
CHECKED BY:	MET
DRAWING SCALE	AS NOTED

SHEET TITLE
**CANAL PLAZA
INTERIOR DETAILS**

A930

© COPYRIGHT 1985-2006
REPRODUCTION OR USE OF THIS
DOCUMENT WITHOUT WRITTEN
PERMISSION OF GAWRON TURGEON
ARCHITECTS IS PROHIBITED

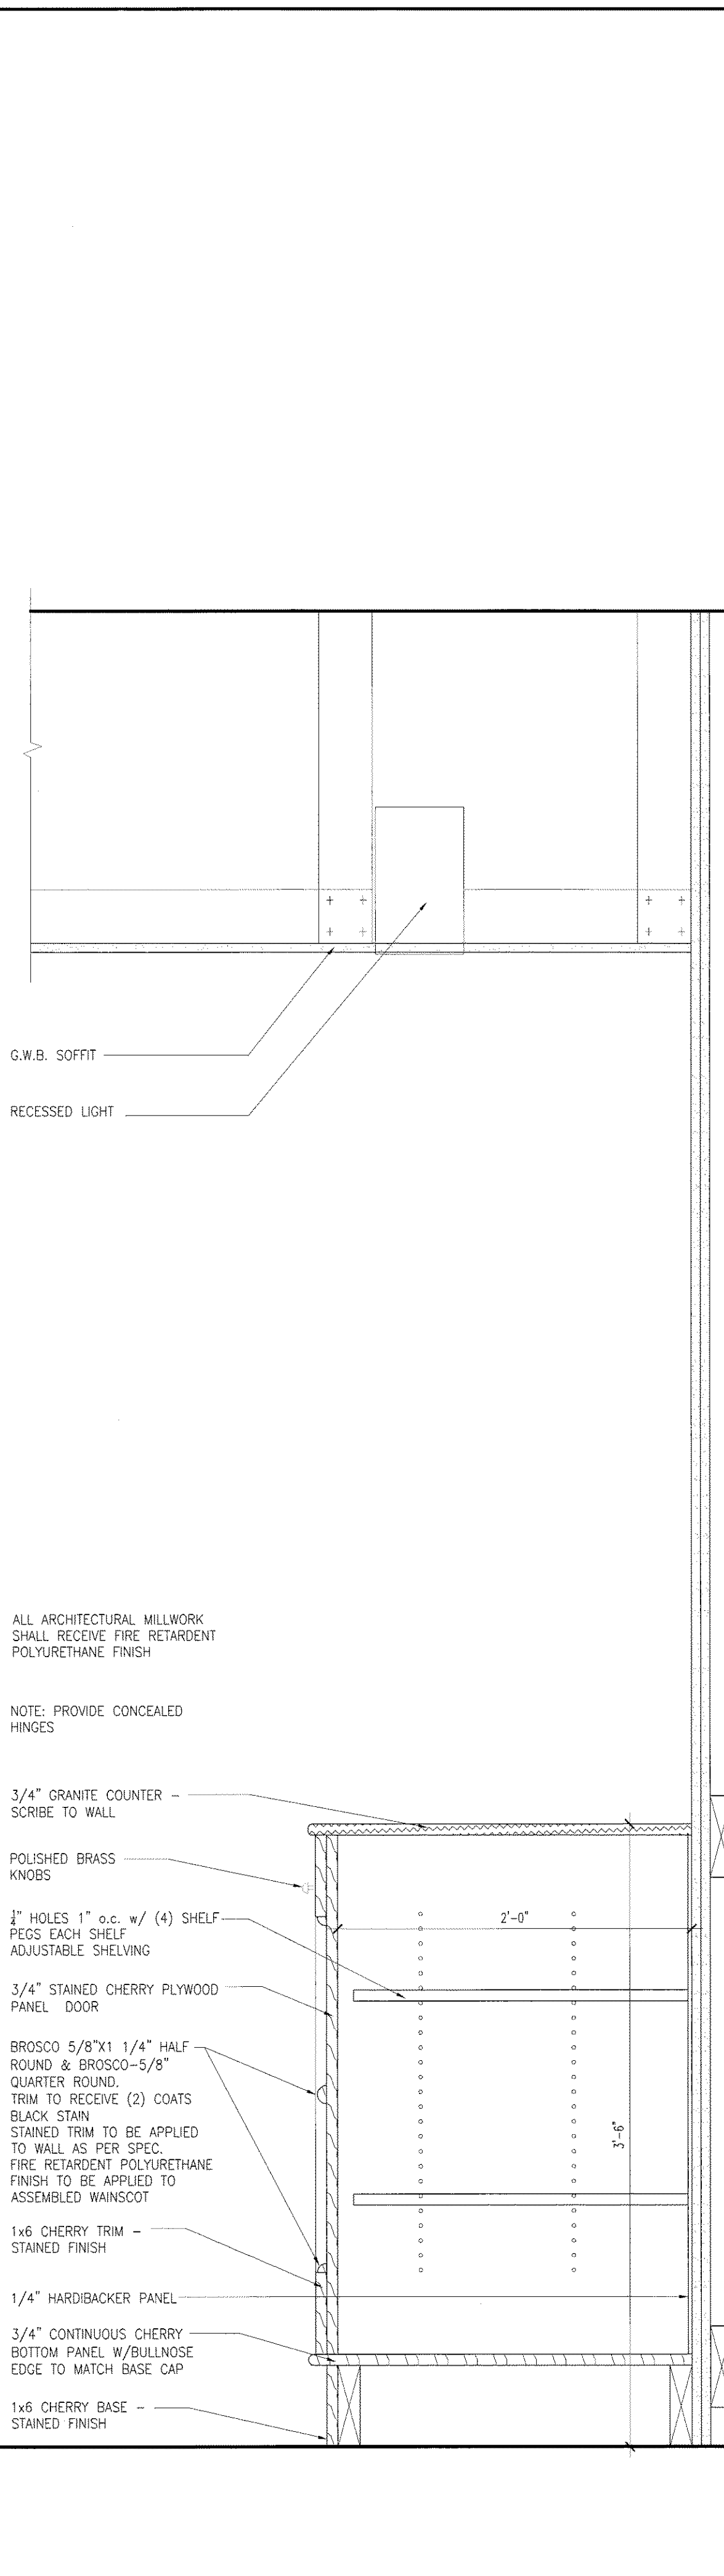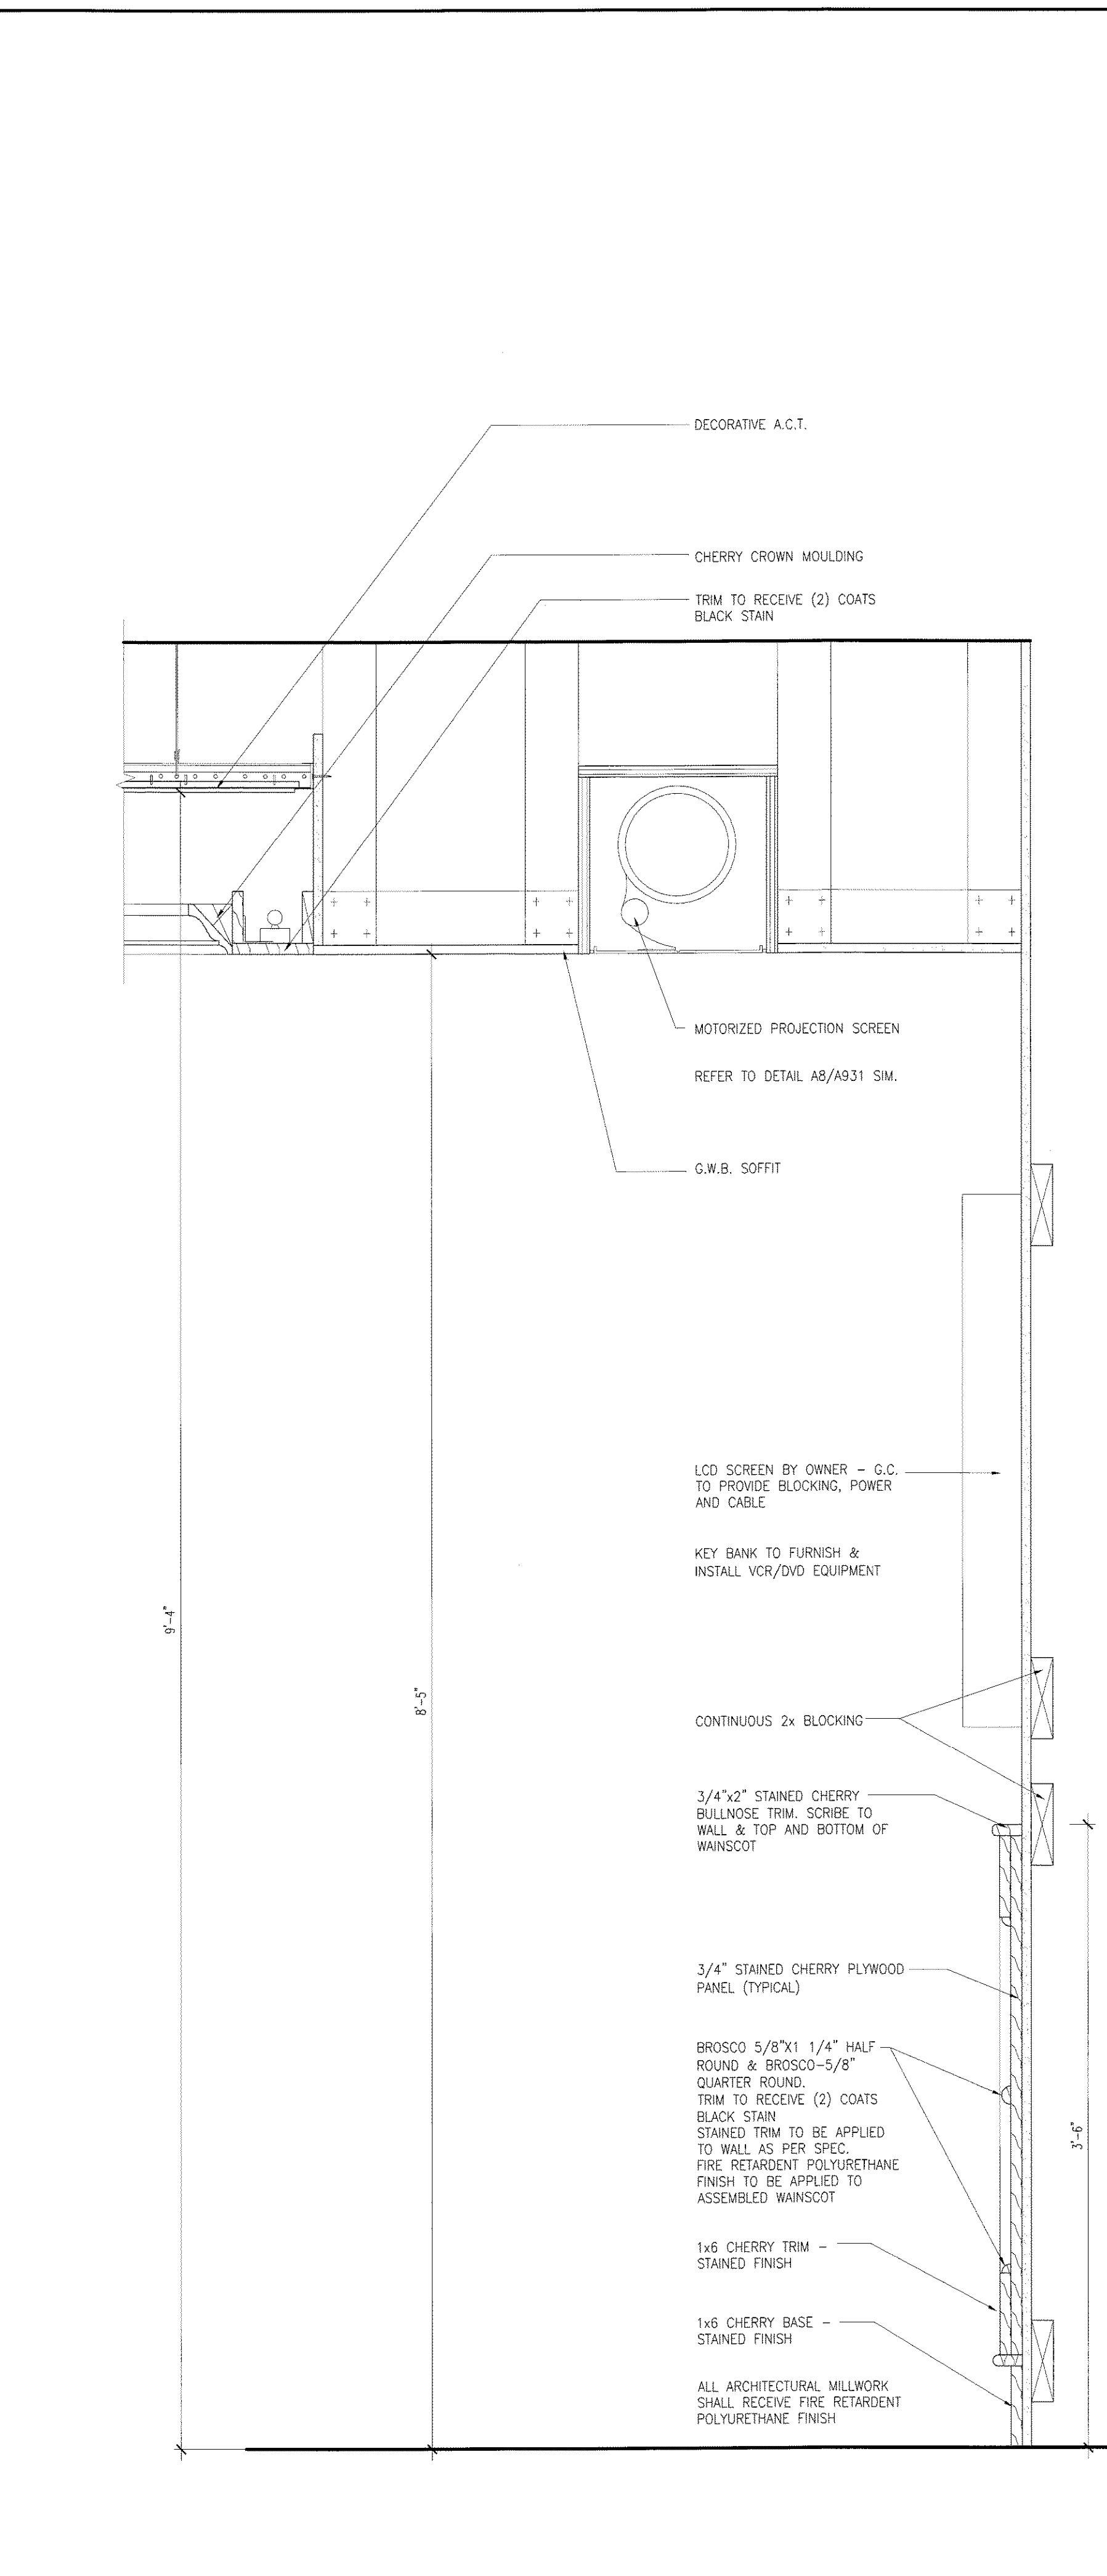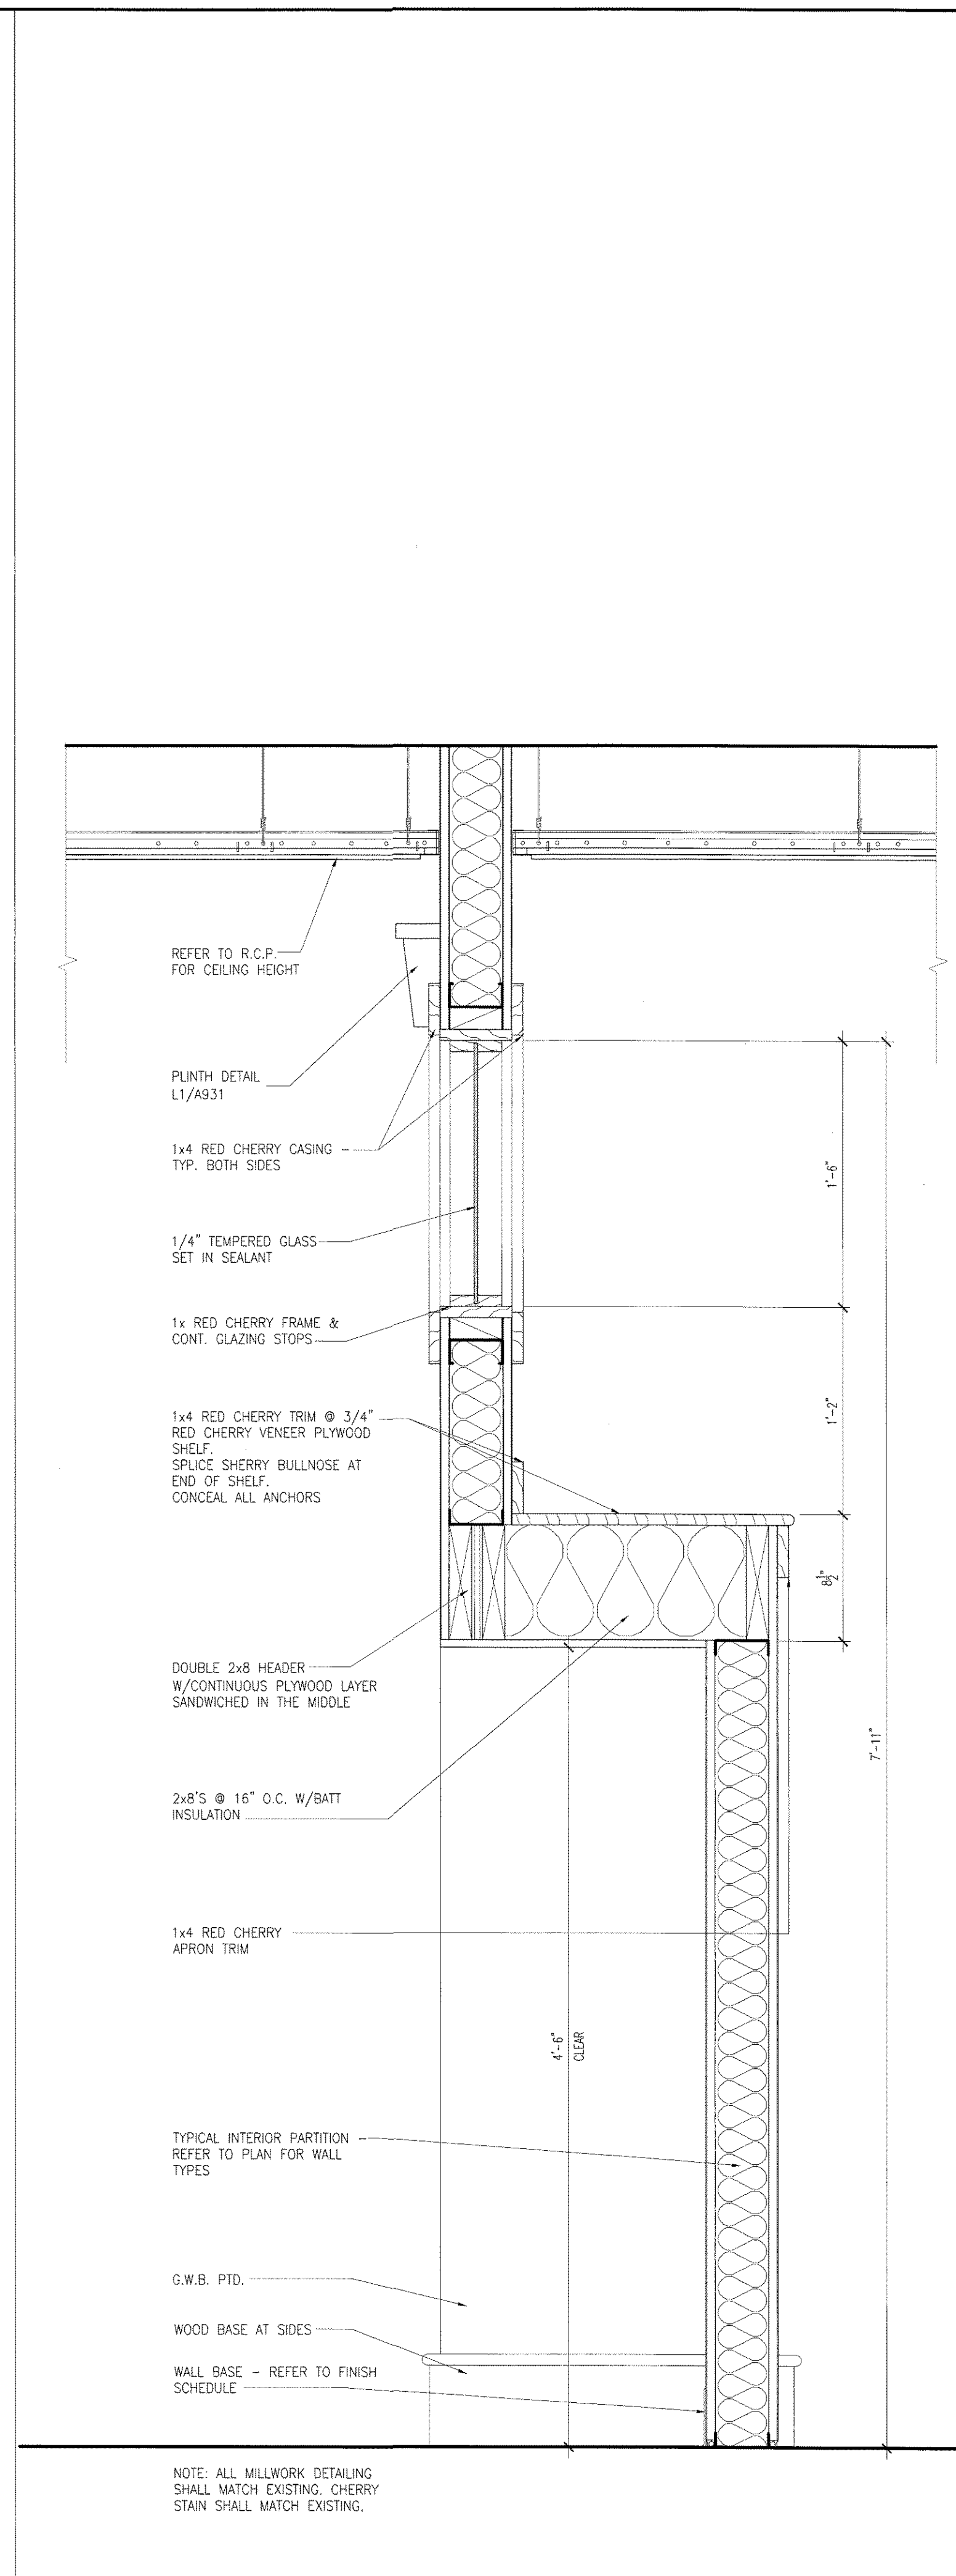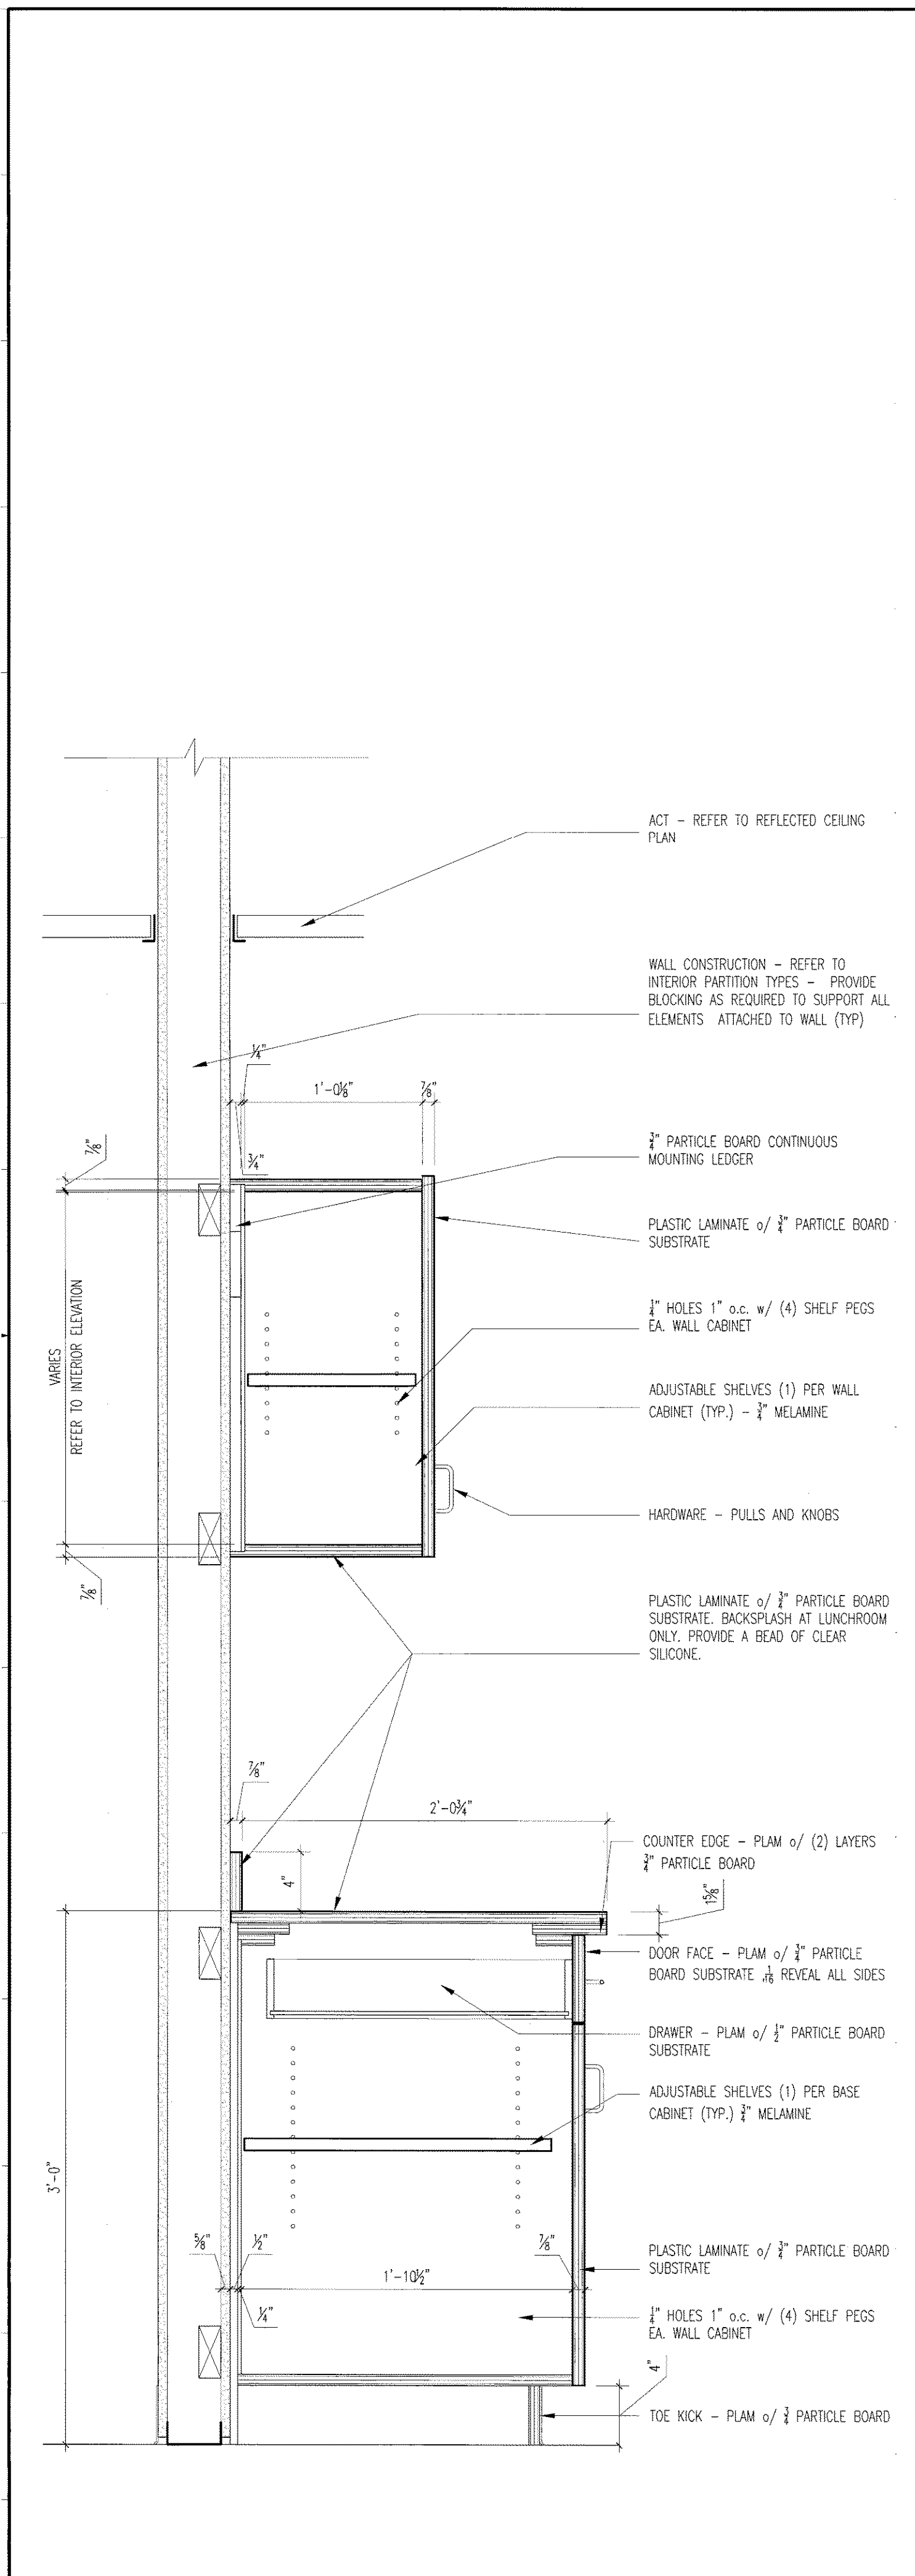

A1 HIGH PRESSURE LAMINATE CABINET DETAIL
1/2"=1'-0" CANAL PLAZA

A6 SECTION @ RECESSED FILES
1/2"=1'-0" CANAL PLAZA

A11 WAINSCOT DETAIL @ PHOENIX ROOM
1/2"=1'-0" CANAL PLAZA, TENTH FLOOR

A17 BUFFET DETAIL @ PHOENIX ROOM
1/2"=1'-0" CANAL PLAZA, TENTH FLOOR