


**GAWRON
TURGEON
ARCHITECTS**
29 Black Point Road
Scarborough, ME 04074
www.gawronturgeon.com
Tel. 207.883.6307
Fax. 207.883.0361

KeyBank
Office Renovation
One Canal Plaza

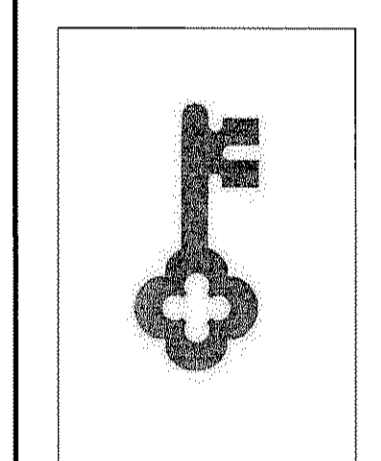

REVISIONS	
#	DESCRIPTION


REVISIONS	
#	DESCRIPTION
1	08.29.07 PROGRESS RELEASE - RJC CONSULTING
2	10.29.07 PRICING SET RELEASE

DATE:	10.22.07
PROJECT #	020807
DRAWN BY:	LAP
CHECKED BY:	MET
DRAWING SCALE	AS NOTED

SHEET TITLE
CANAL PLAZA
INTERIOR DETAILS

A933

© COPYRIGHT 1985-2006
REPRODUCTION OR REUSE OF THIS
DOCUMENT WITHOUT WRITTEN
PERMISSION OF GAWRON TURGEON
ARCHITECTS IS PROHIBITED

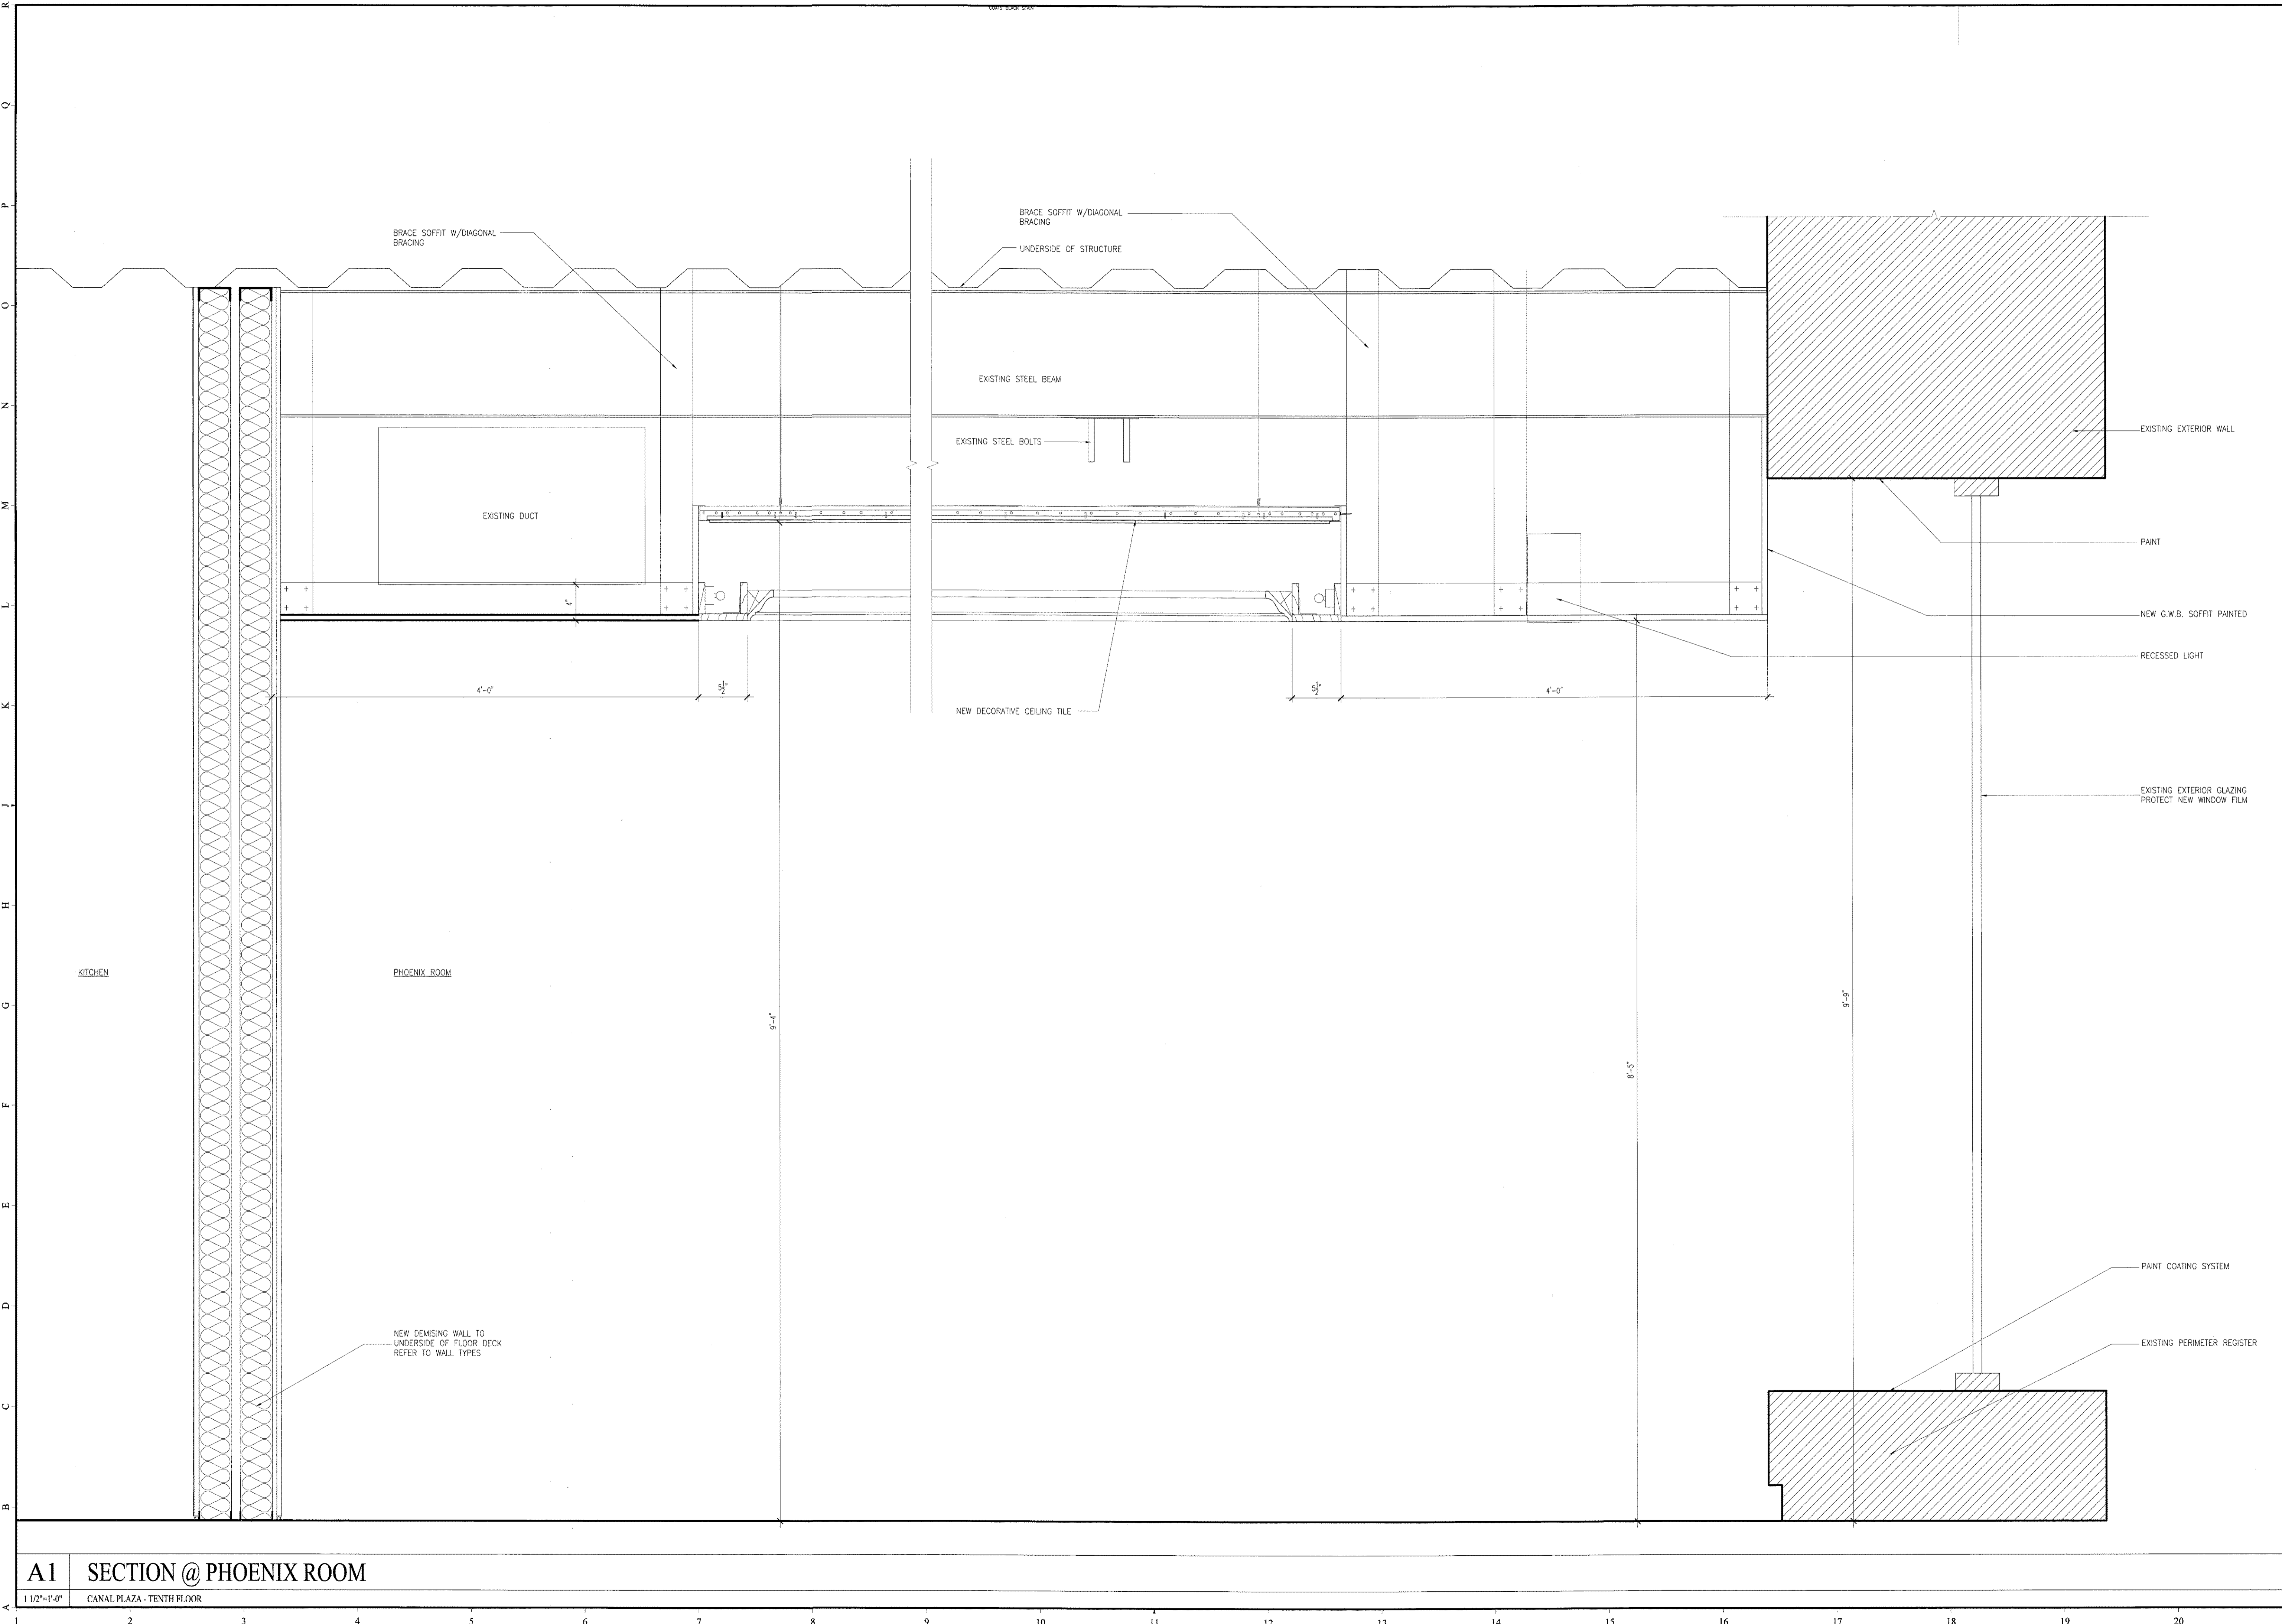

A1 SECTION @ PHOENIX ROOM
1 1/2" = 1'-0"
CANAL PLAZA - TENTH FLOOR

1 2 3 4 5 6 7 8 9 10 11 12 13 14 15 16 17 18 19 20