


**GAWRON
TURGEON
ARCHITECTS**
29 Black Point Road
Scarborough, ME 04074
www.gawronturgeon.com
Tel. 207. 883. 6307
Fax. 207. 883. 0361

KeyBank
Office Renovation
One Canal Plaza

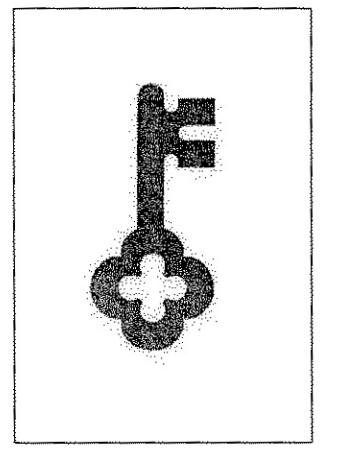


REVISIONS		
#	DATE	DESCRIPTION
REVISIONS		
#	DATE	DESCRIPTION
1	08.29.07	PROGRESS RELEASE - R/C CONSULTING
2	10.29.07	PRICING SET RELEASE

DATE:	10.22.07
PROJECT #	020807
DRAWN BY:	SCN
CHECKED BY:	MET
DRAWING SCALE	AS NOTED

SHEET TITLE
FOURTH FLOOR
FURNITURE
PLAN

A952

© COPYRIGHT 1985-2006
REPRODUCTION OR SEVERAL OF THIS
DOCUMENT WITHOUT WRITTEN
PERMISSION OF GAWRON TURGEON
ARCHITECTS IS PROHIBITED

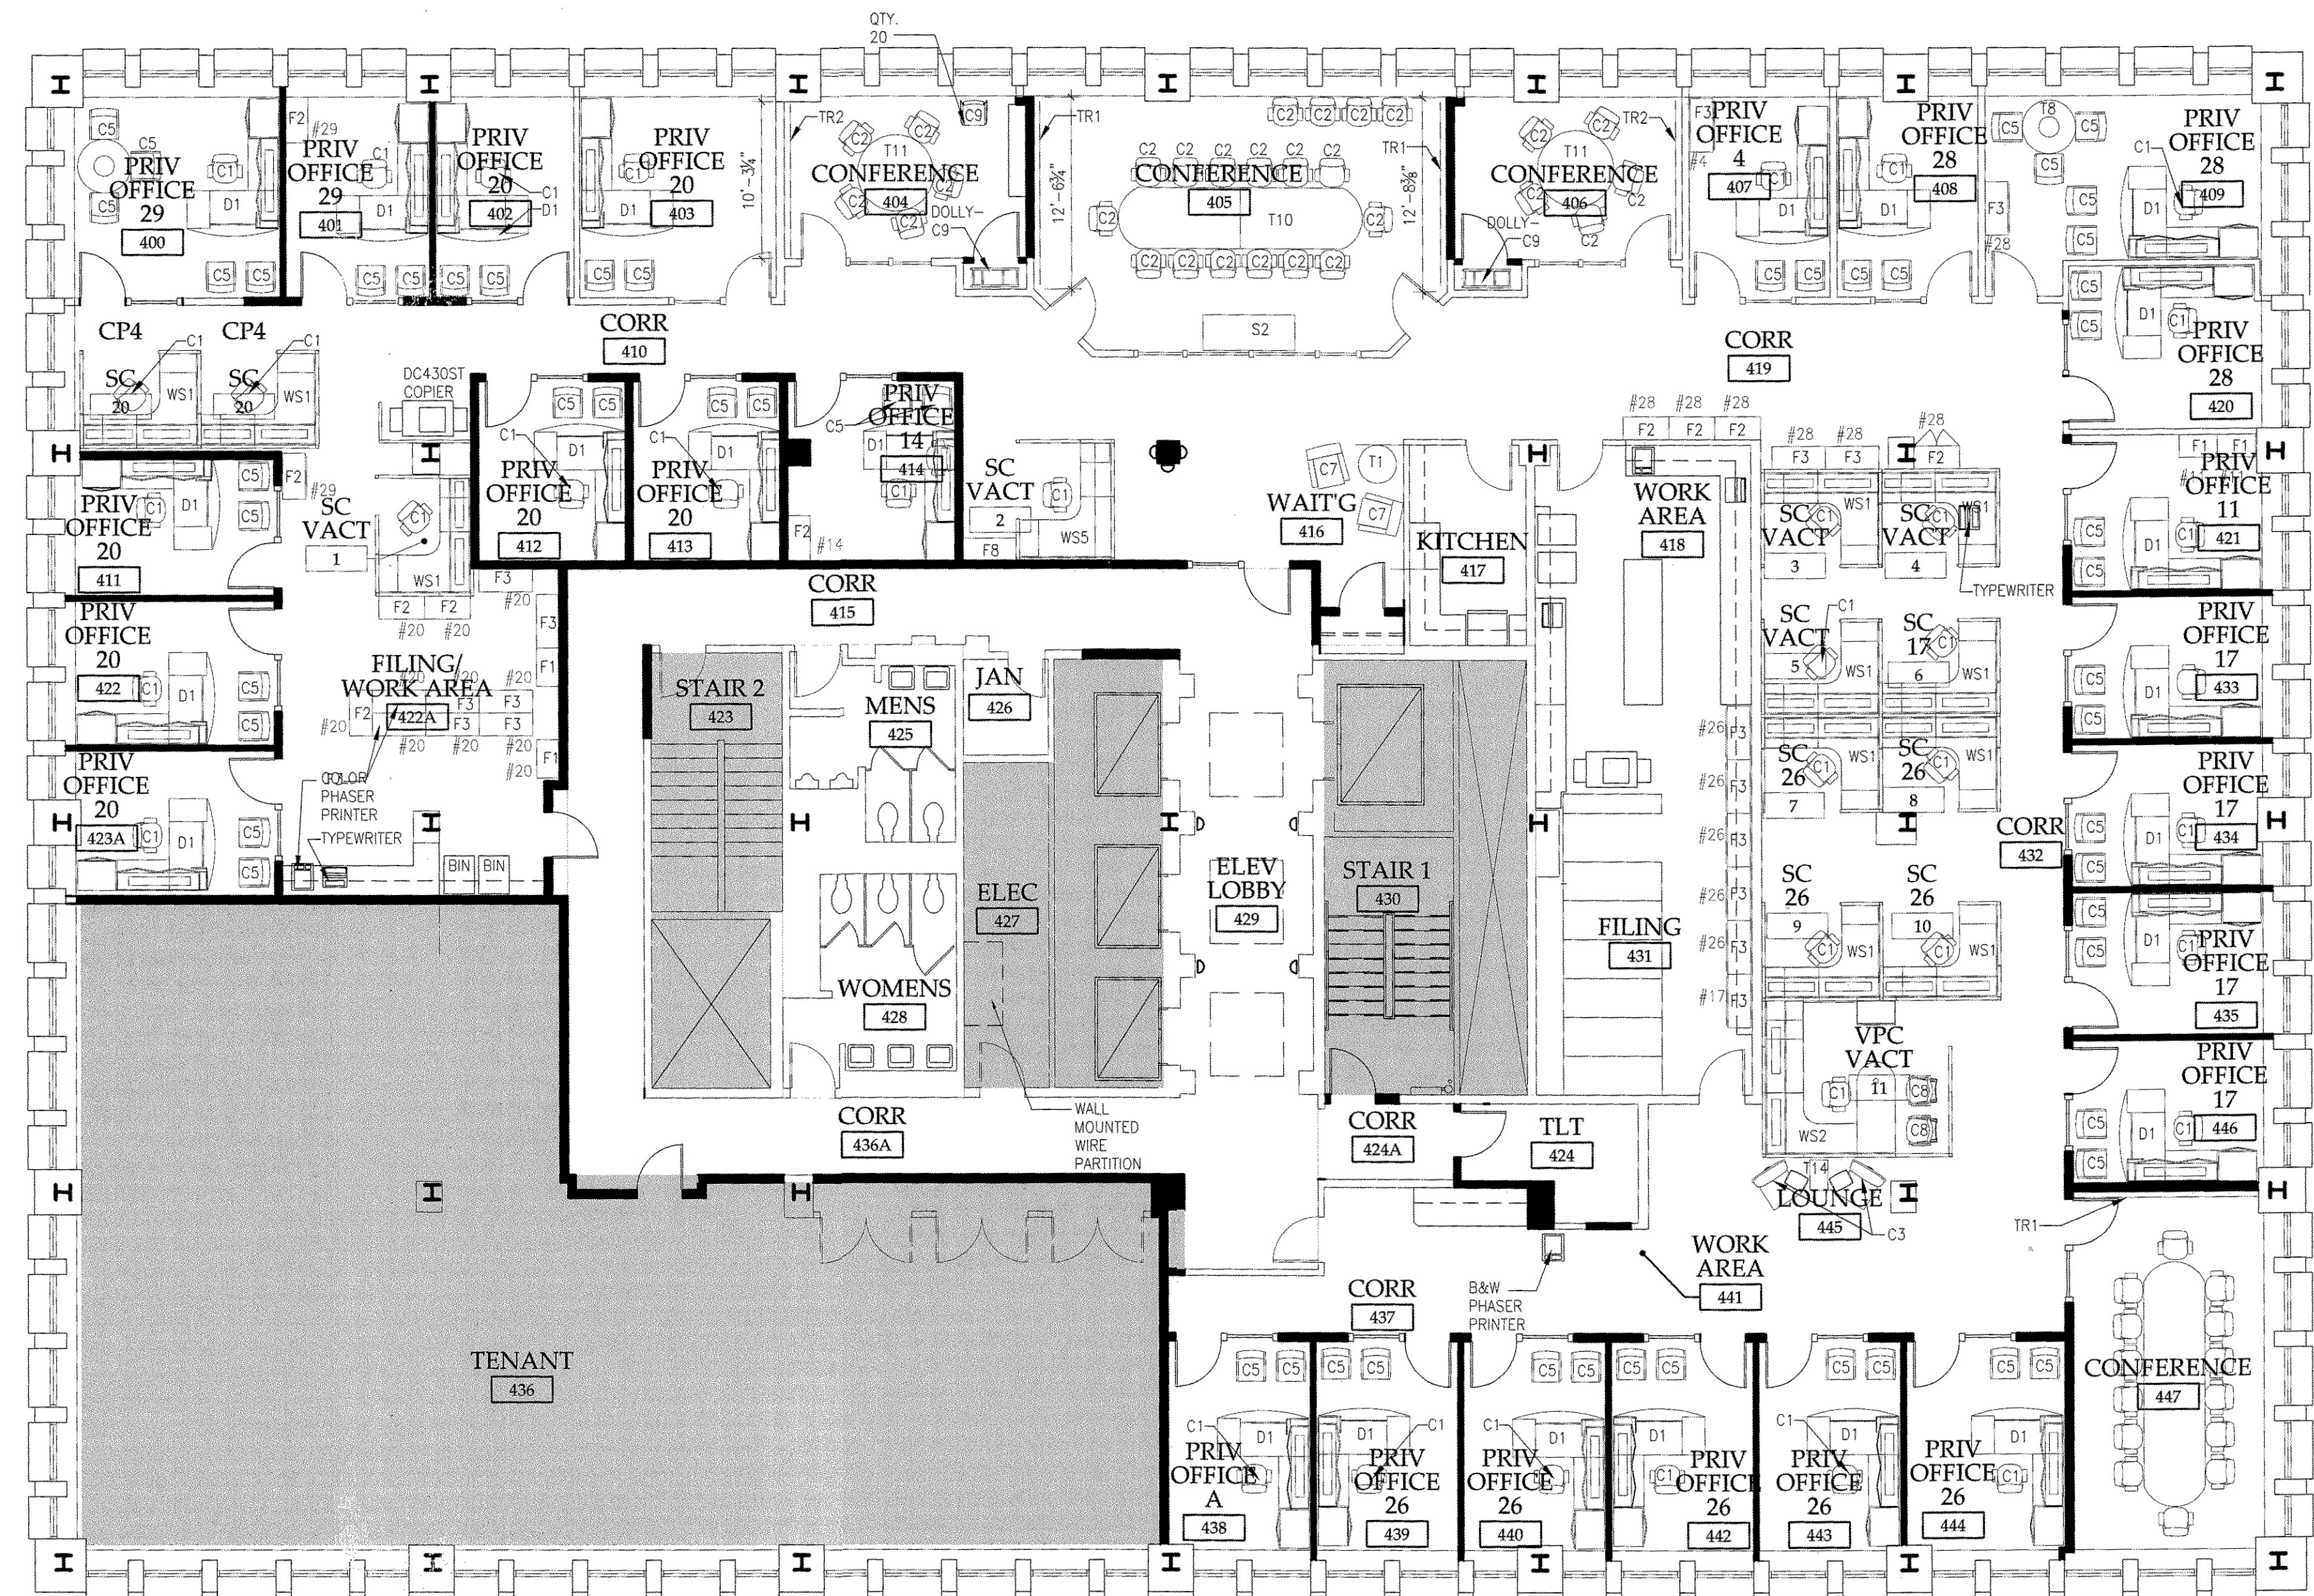

NOTE: PATCH IN
CHERRY, NEW CHAIR
RAIL AND FLOOR
BASE AS NECESSARY
DUE TO DEMOLITIONS

A1 FURNITURE PLAN
1/8"=1'-0"
FOURTH FLOOR

