

**GAWRON
TURGEON
ARCHITECTS**
29 Black Point Road
Scarborough, ME 04074
www.gawronturgeon.com
Tel. 207 . 883 . 6307
Fax. 207 . 883 . 0361

KeyBank
Office Renovation
One Canal Plaza



REVISIONS

#	DATE	DESCRIPTION

REVISIONS

#	DATE	DESCRIPTION
1	08.29.07	PROGRESS RELEASE - RJC CONSULTING
2	10.29.07	PRICING SET RELEASE


DATE:	10.22.07
PROJECT #:	020807
DRAWN BY:	SCN
CHECKED BY:	MET
DRAWING SCALE:	AS NOTED

SHEET TITLE

SEVENTH FLOOR
FURNITURE PLAN

A953

© COPYRIGHT 1985-2006
REPRODUCTION OR RESALE OF THIS
DOCUMENT WITHOUT WRITTEN
PERMISSION OF GAWRON TURGEON
ARCHITECTS IS PROHIBITED

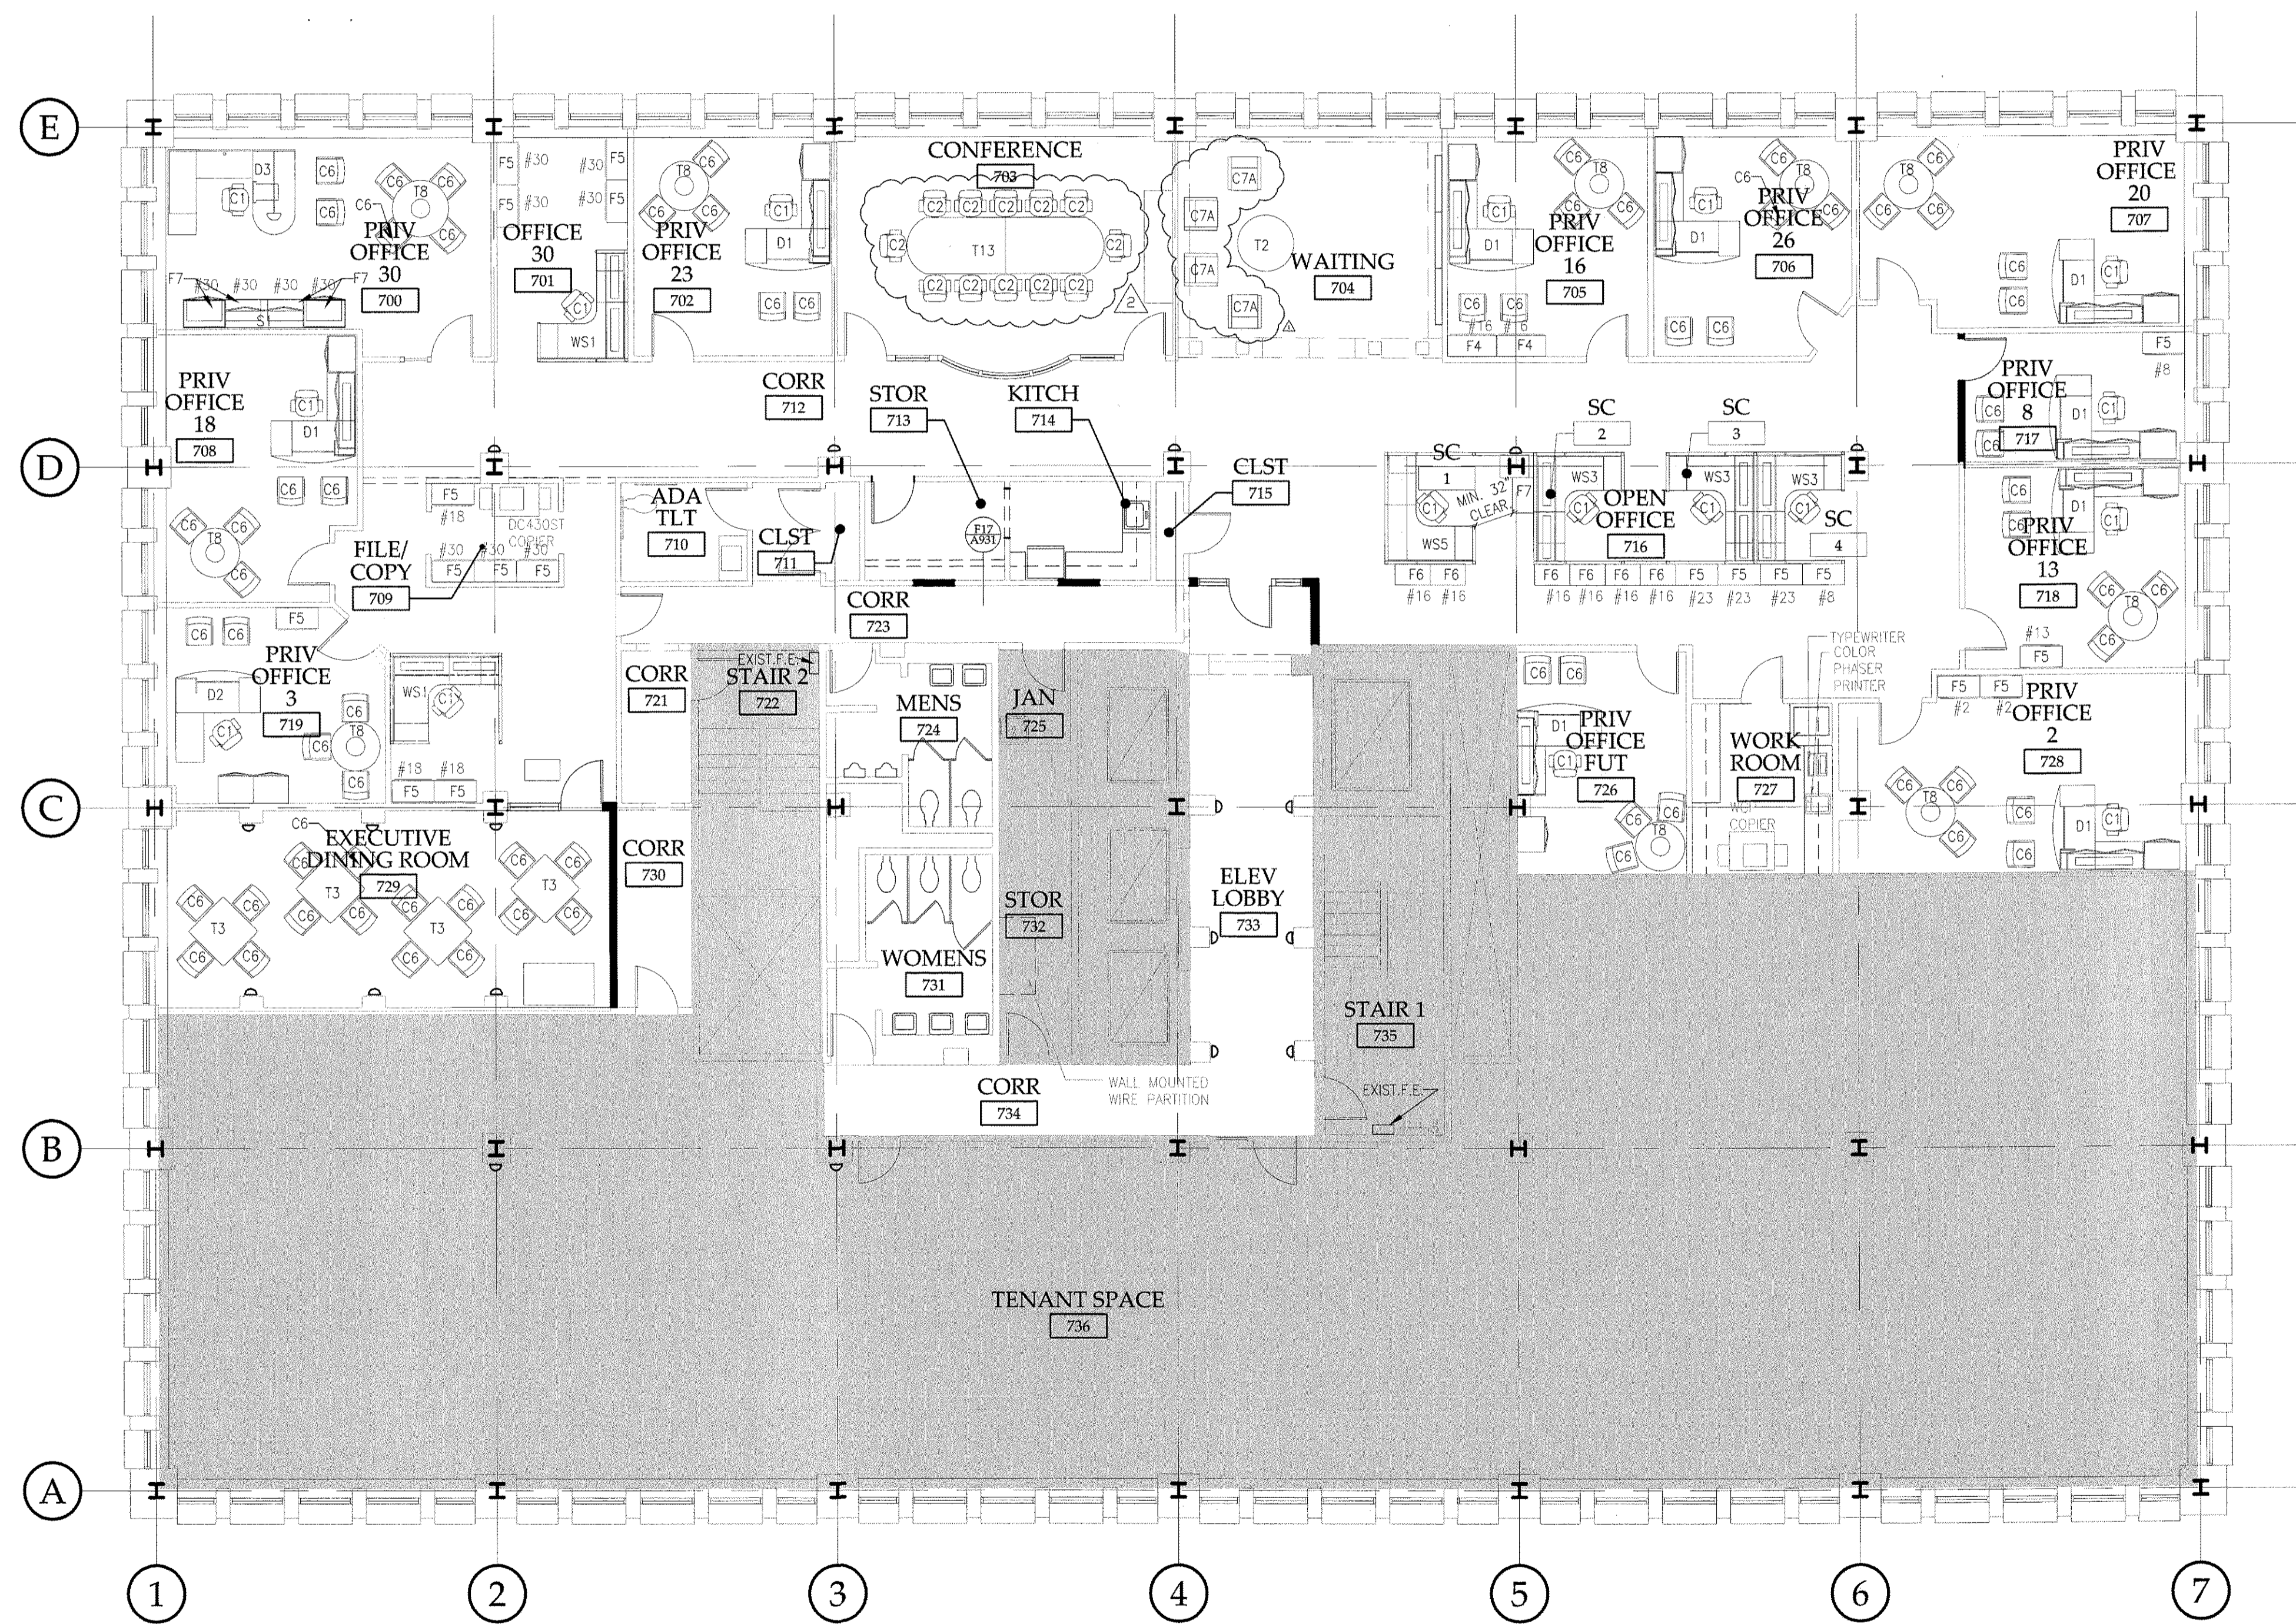

NOTE: PATCH IN
CHERRY, NEW CHAIR
RAIL AND FLOOR
BASE AS NECESSARY
DUE TO DEMOLITIONS

A1 FURNITURE PLAN

1/8"=1'-0" SEVENTH FLOOR



PLAN
NORTH

R
Q
P
O
N
M
L
K
J
I
H
G
F
E
D
C
B
A

1 2 3 4 5 6 7

1 2 3 4 5 6 7 8 9 10 11 12 13 14 15 16 17 18 19 20