



K
O
P
O
N
M
L
K
I
H
G
F
E
D
C
B
A

1. PATCH & REPAIR WALLS IN AREAS OF VALANCE REMOVAL, SINK REMOVAL, PLASTER REMOVAL.

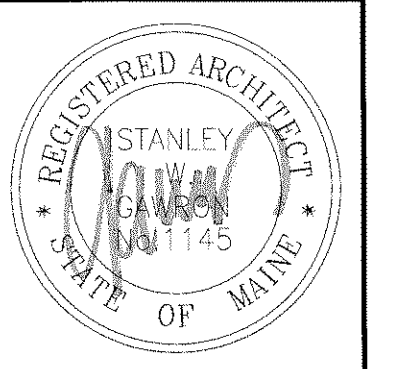

**GAWRON
TURGEON
ARCHITECTS**
29 Black Point Road
Scarborough, ME 04074
www.gawronturgeon.com
Tel. 207. 883. 6307
Fax. 207. 883. 0361

KeyBank
Office Renovation
One Canal Plaza

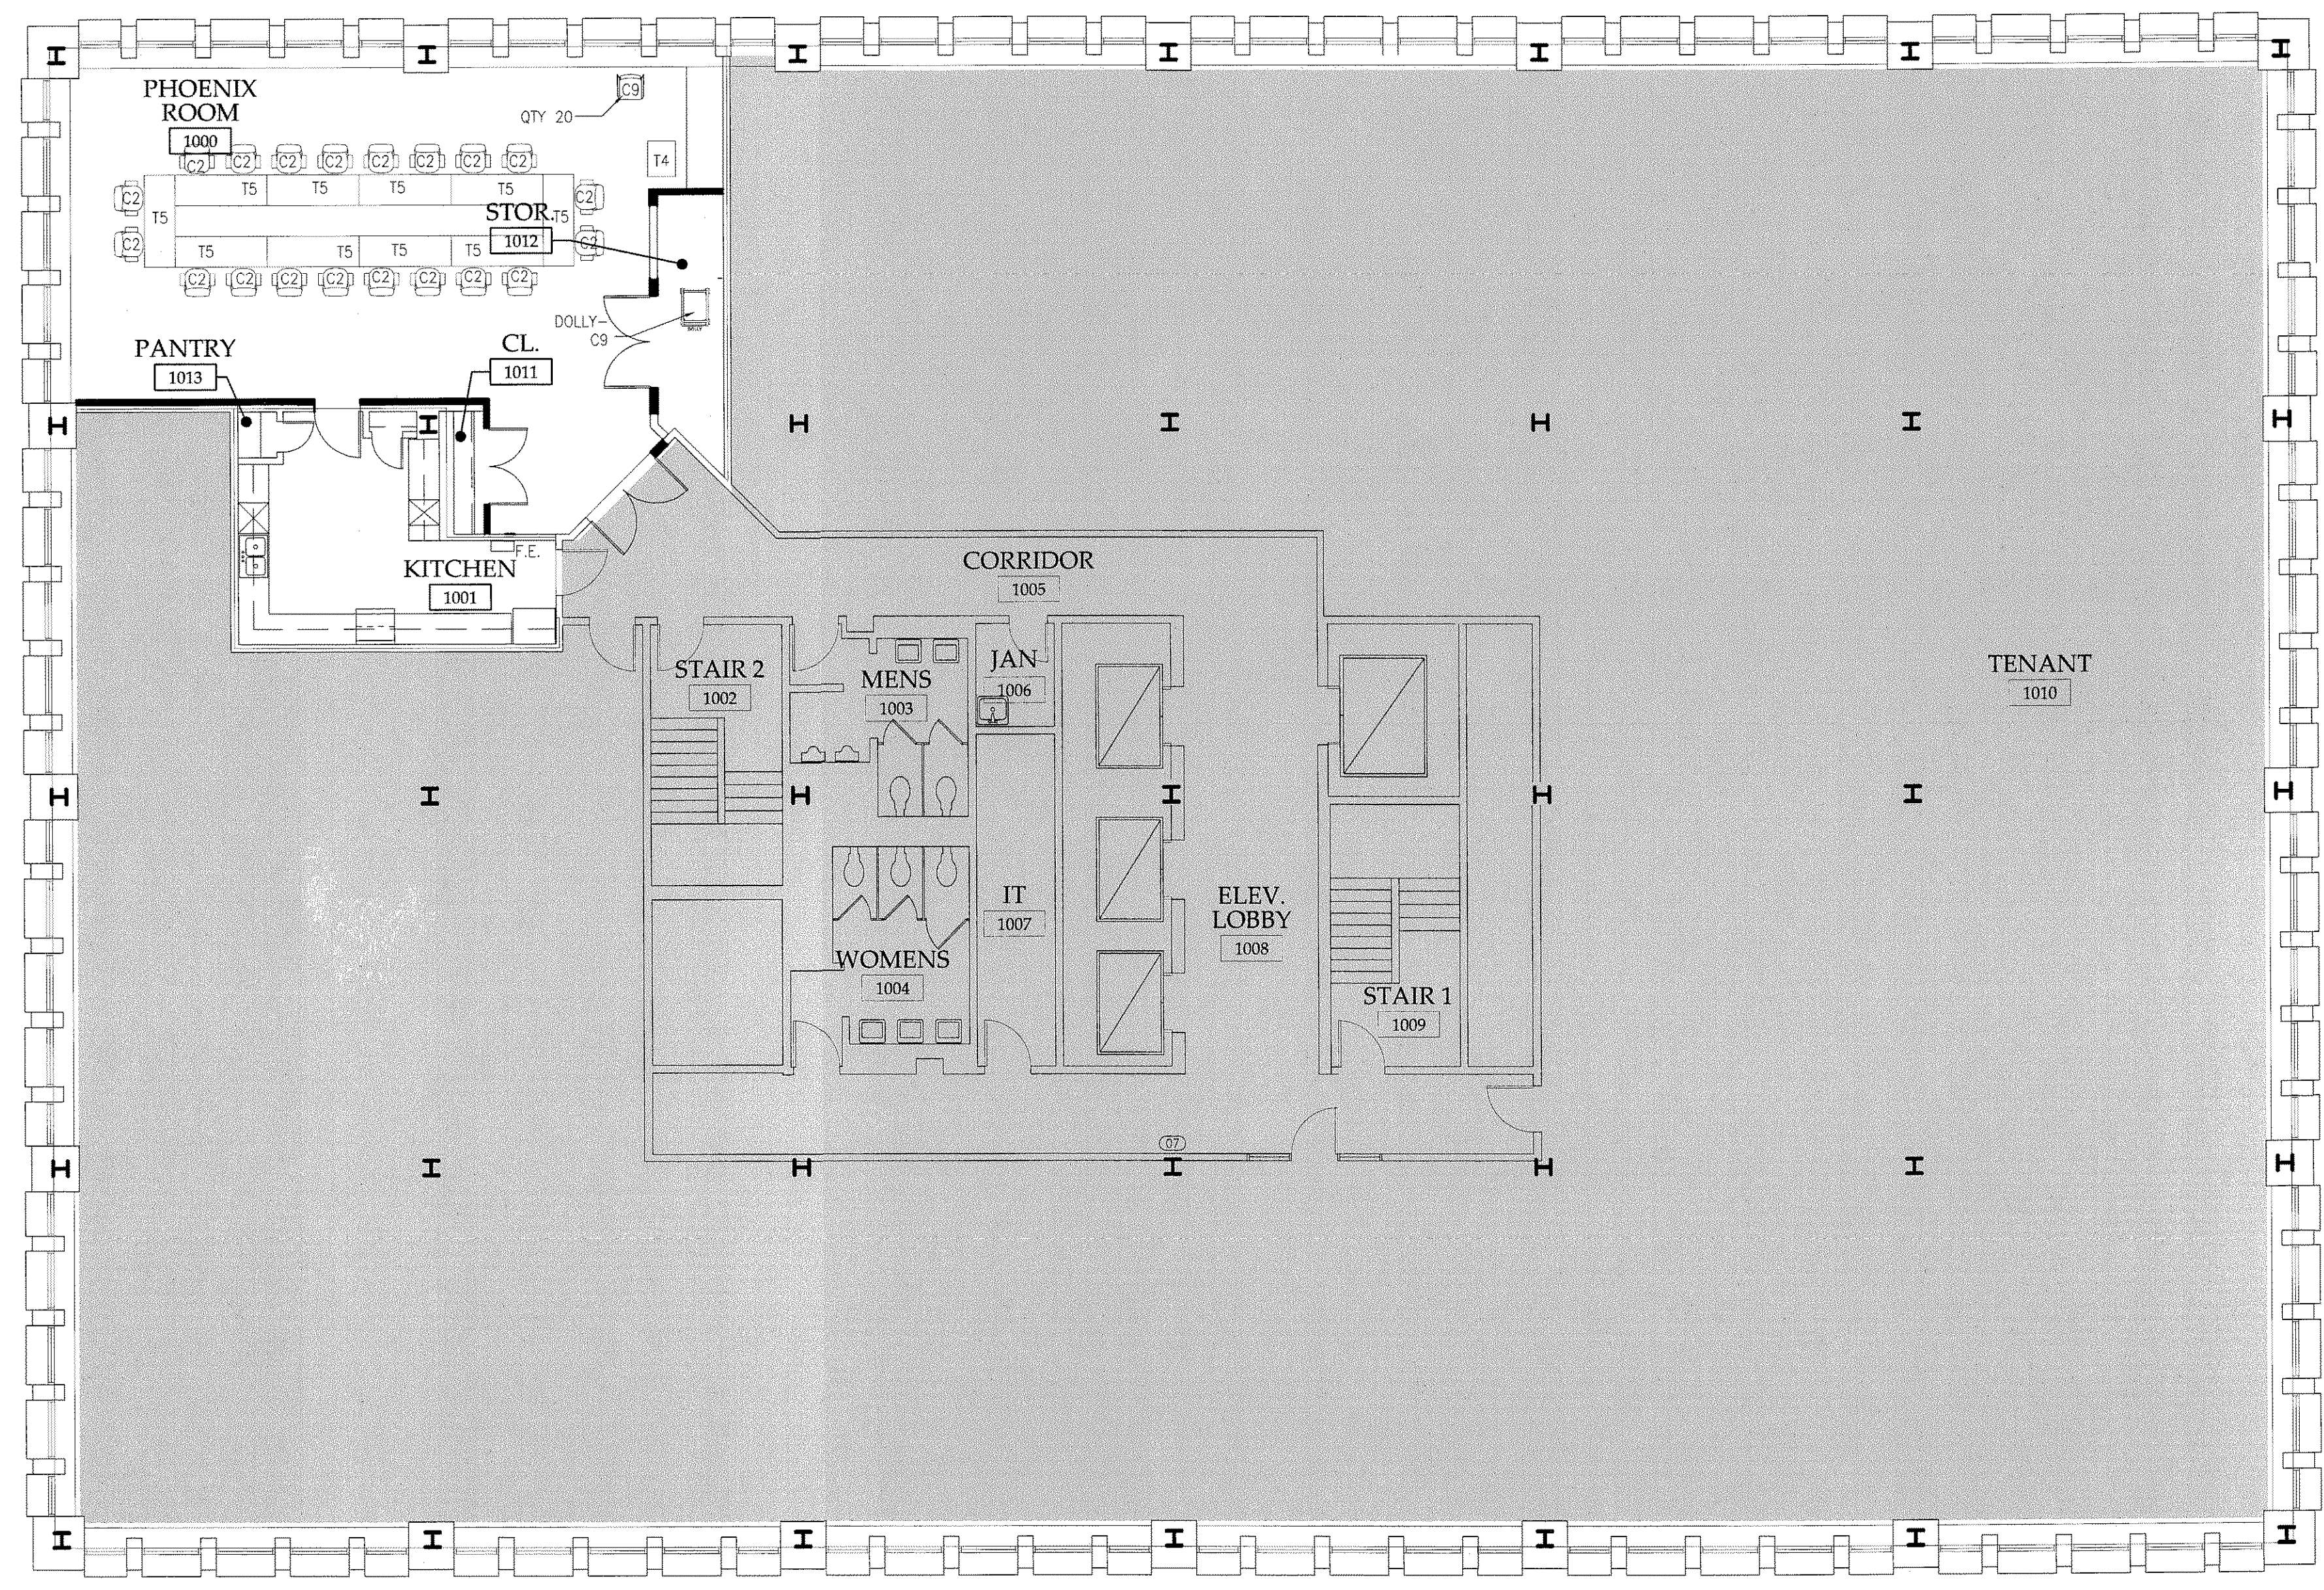

REVISIONS		
#	DATE	DESCRIPTION
1	08.29.07	PROGRESS RELEASE - RJC CONSULTING
2	10.29.07	PRICING SET RELEASE


DATE:	10.22.07
PROJECT #	020807
DRAWN BY:	scn
CHECKED BY:	MET
DRAWING SCALE	AS NOTED

SHEET TITLE
**TENTH FLOOR
FURNITURE PLAN**

A954

A1 FURNITURE PLAN

1/8"=1'-0" TENTH FLOOR

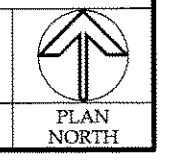

© COPYRIGHT 1985-2006
REPRODUCTION OR RELEASE OF THIS
DOCUMENT WITHOUT WRITTEN
PERMISSION OF GAWRON TURGEON
ARCHITECTS IS PROHIBITED

1 2 3 4 5 6 7 8 9 10 11 12 13 14 15 16 17 18 19 20