


**GAWRON
TURGEON
ARCHITECTS**
29 Black Point Road
Scarborough, ME 04074
www.gawronturgeon.com
Tel. 207. 883. 6307
Fax. 207. 883. 0361

KeyBank
Office Renovation
One Canal Plaza

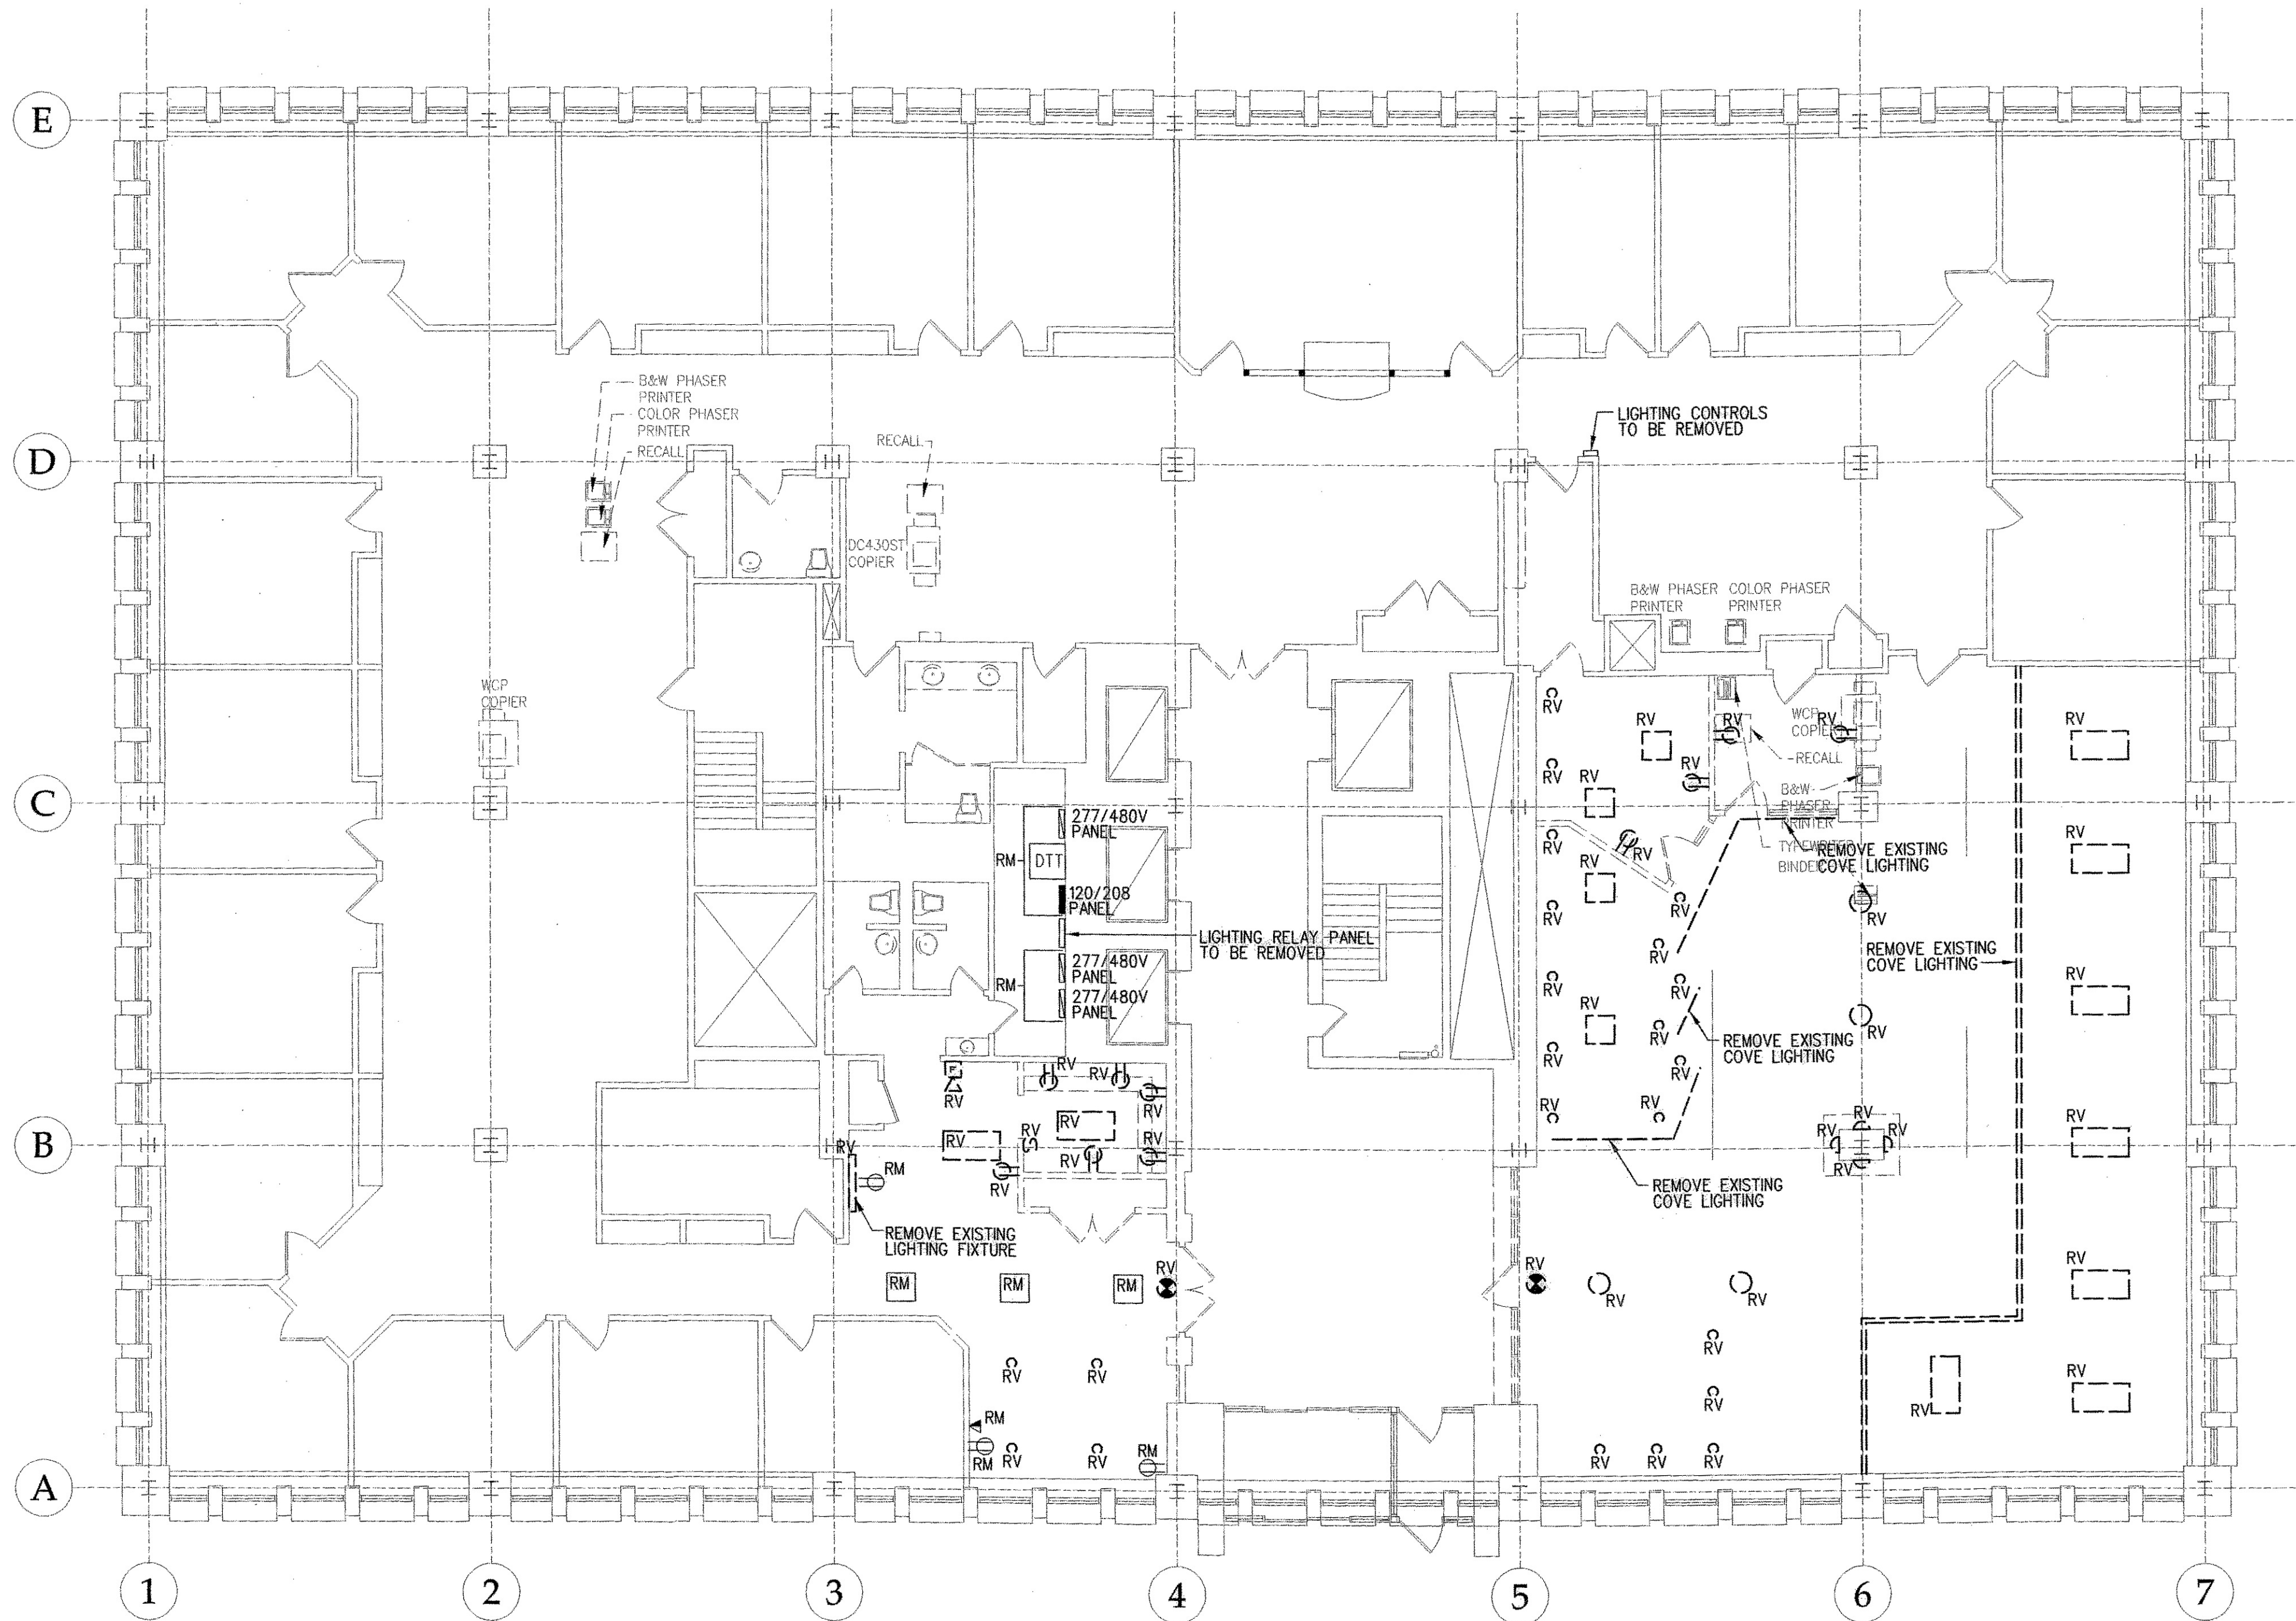

SECOND FLOOR ELECTRICAL DEMO PLAN
SCALE - 1/8" = 1' - 0"

REVISIONS

#	DATE	DESCRIPTION

REVISIONS

#	DATE	DESCRIPTION
1	08.29.07	PROGRESS RELEASE - RJC CONSULTING

DATE:	10.22.07
PROJECT #	020807
DRAWN BY:	SPD
CHECKED BY:	CWA
DRAWING SCALE	AS NOTED

SHEET TITLE

CANAL PLAZA
SECOND FLOOR
ELECTRICAL DEMO PLAN

E002