


GAWRON TURGEON ARCHITECTS
 29 Black Point Road
 Scarborough, ME 04074
 www.gawronturgeon.com
 Tel. 207 . 883 . 6307
 Fax. 207 . 883 . 0361

KeyBank
 Office Renovation
 One Canal Plaza

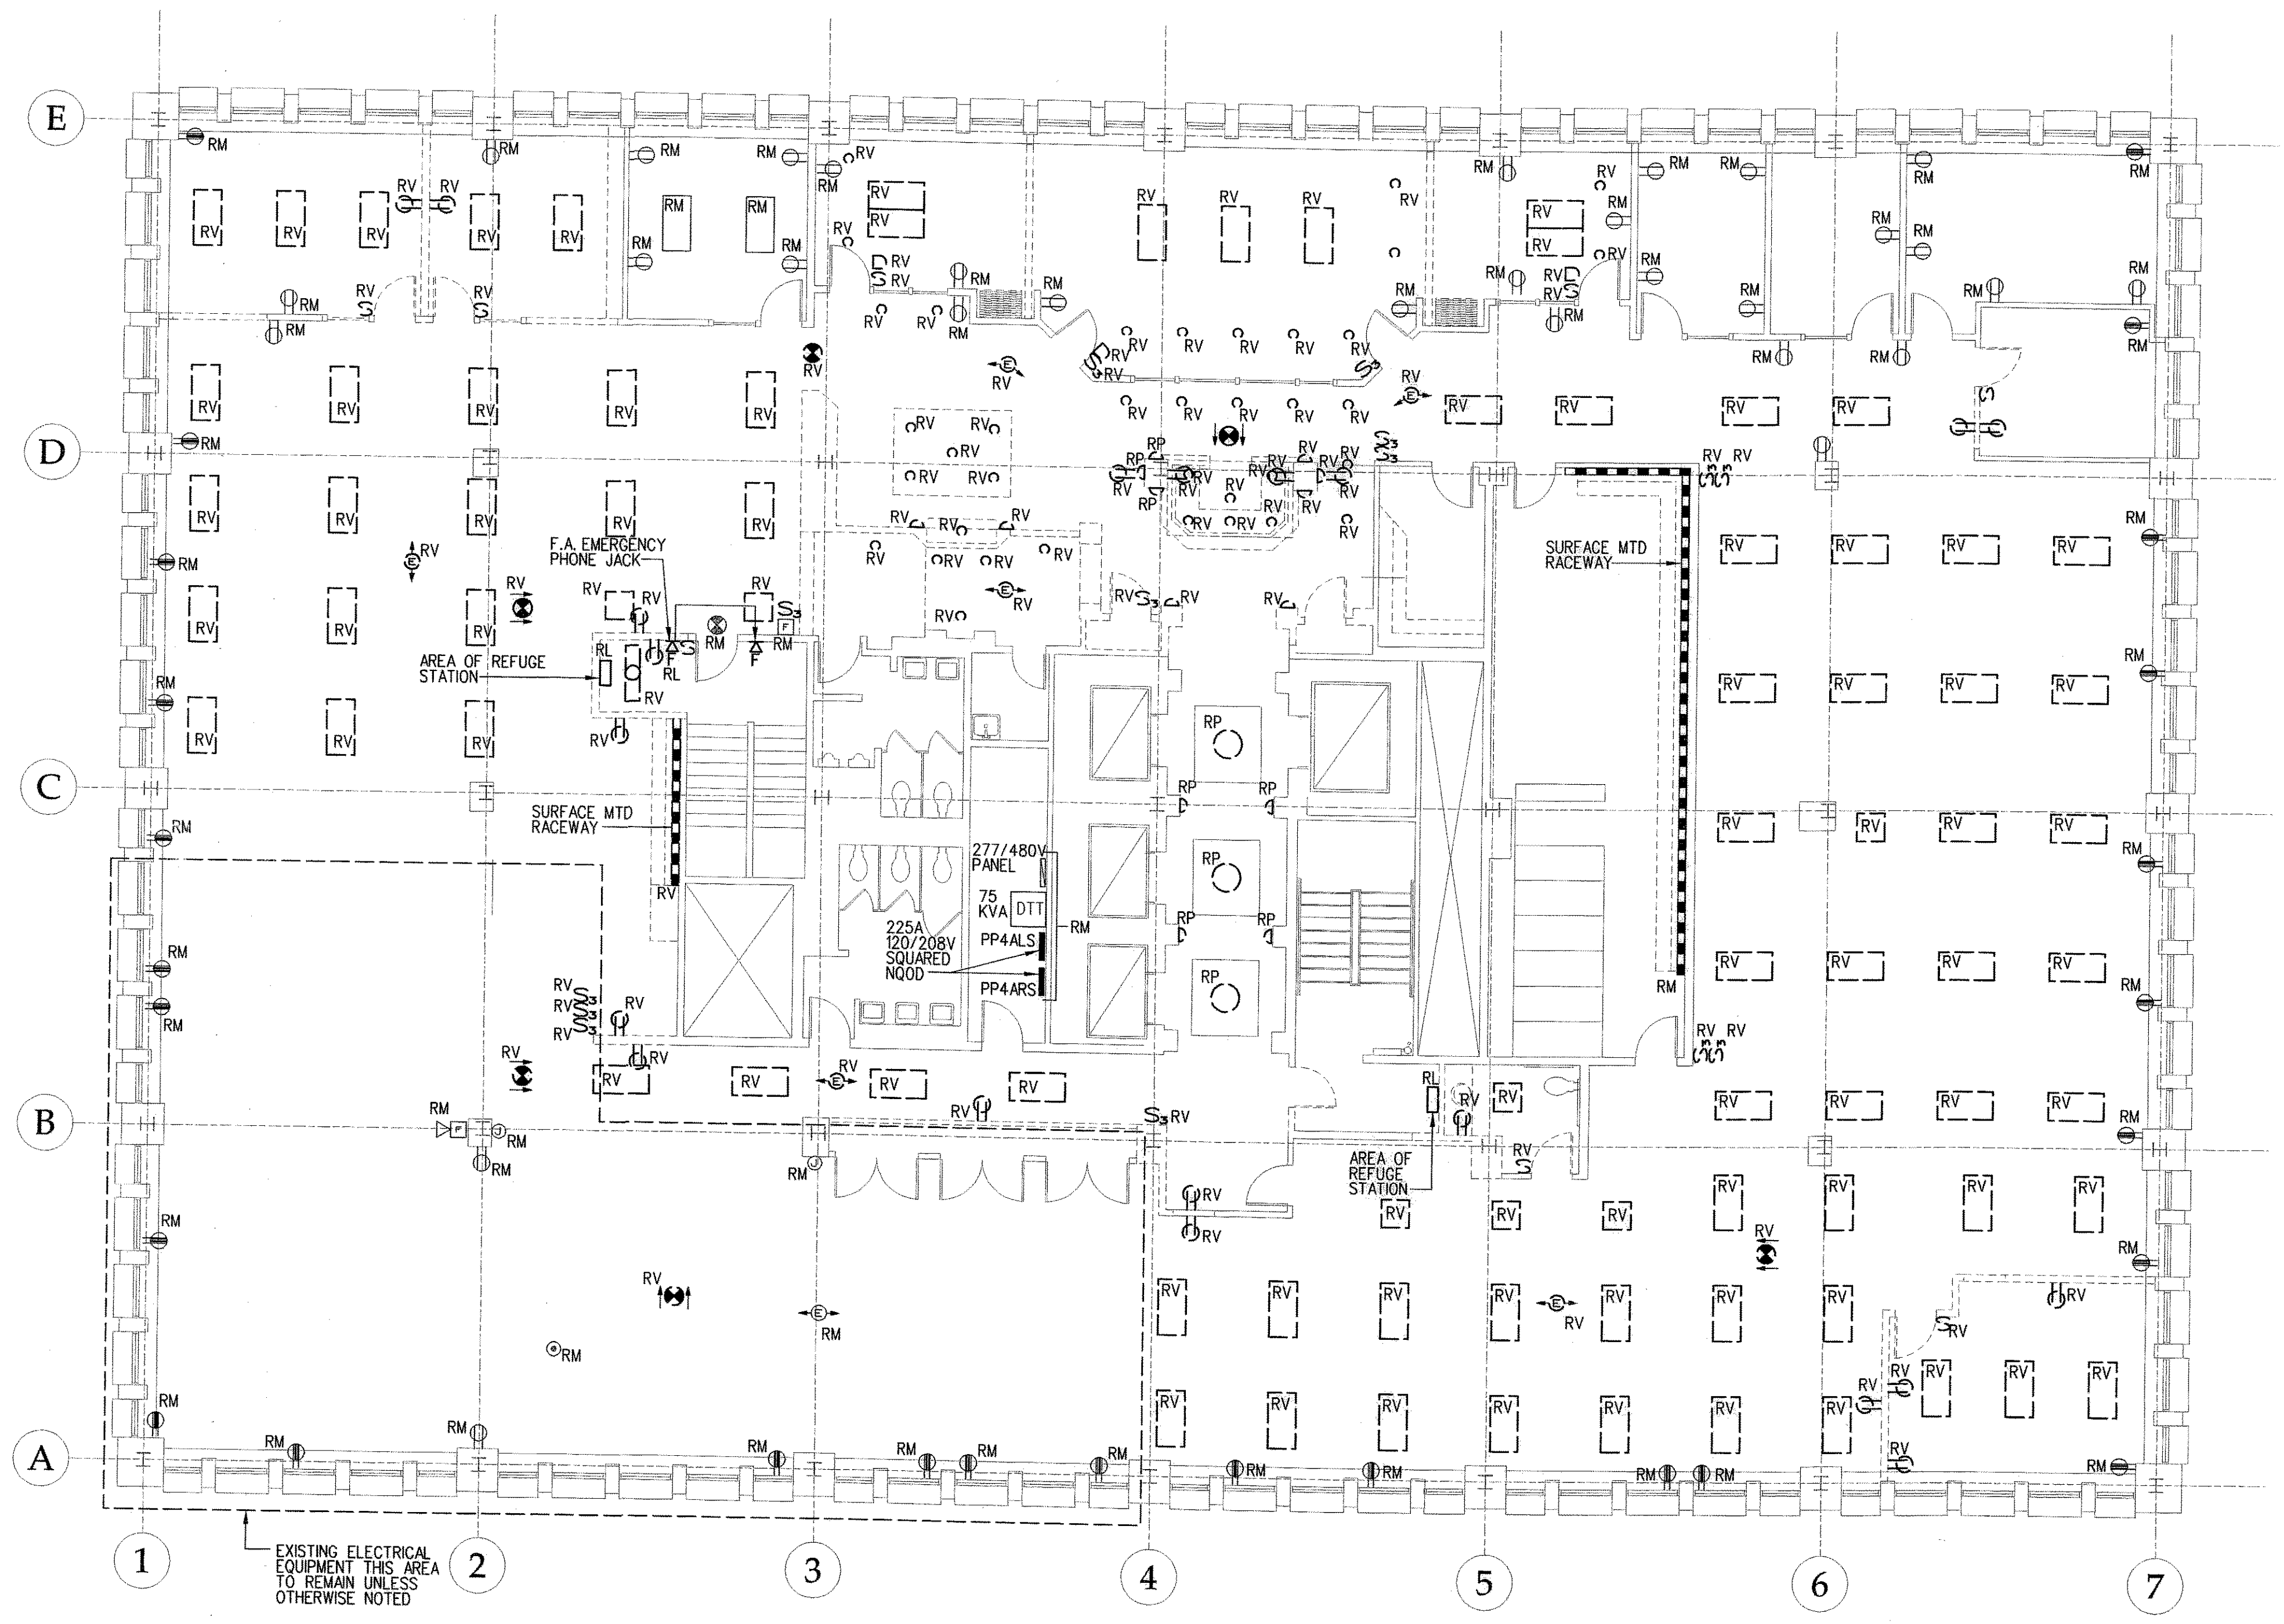

FOURTH FLOOR ELECTRICAL DEMOLITION PLAN
 SCALE - 1/8" = 1' - 0"

REVISIONS		
#	DATE	DESCRIPTION
1	08.29.07	PROGRESS RELEASE - RJC CONSULTING

DATE:	10.22.07
PROJECT #	020807
DRAWN BY:	SPD
CHECKED BY:	CWA
DRAWING SCALE	AS NOTED

SHEET TITLE
 CANAL PLAZA
 FOURTH FLOOR
 ELECTRICAL
 DEMOLITION PLAN

E003