


**GAWRON  
TURGEON  
ARCHITECTS**  
29 Black Point Road  
Scarborough, ME 04074  
www.gawronturgeon.com  
Tel. 207.883.6307  
Fax. 207.883.0361

**KeyBank**  
Office Renovation  
One Canal Plaza

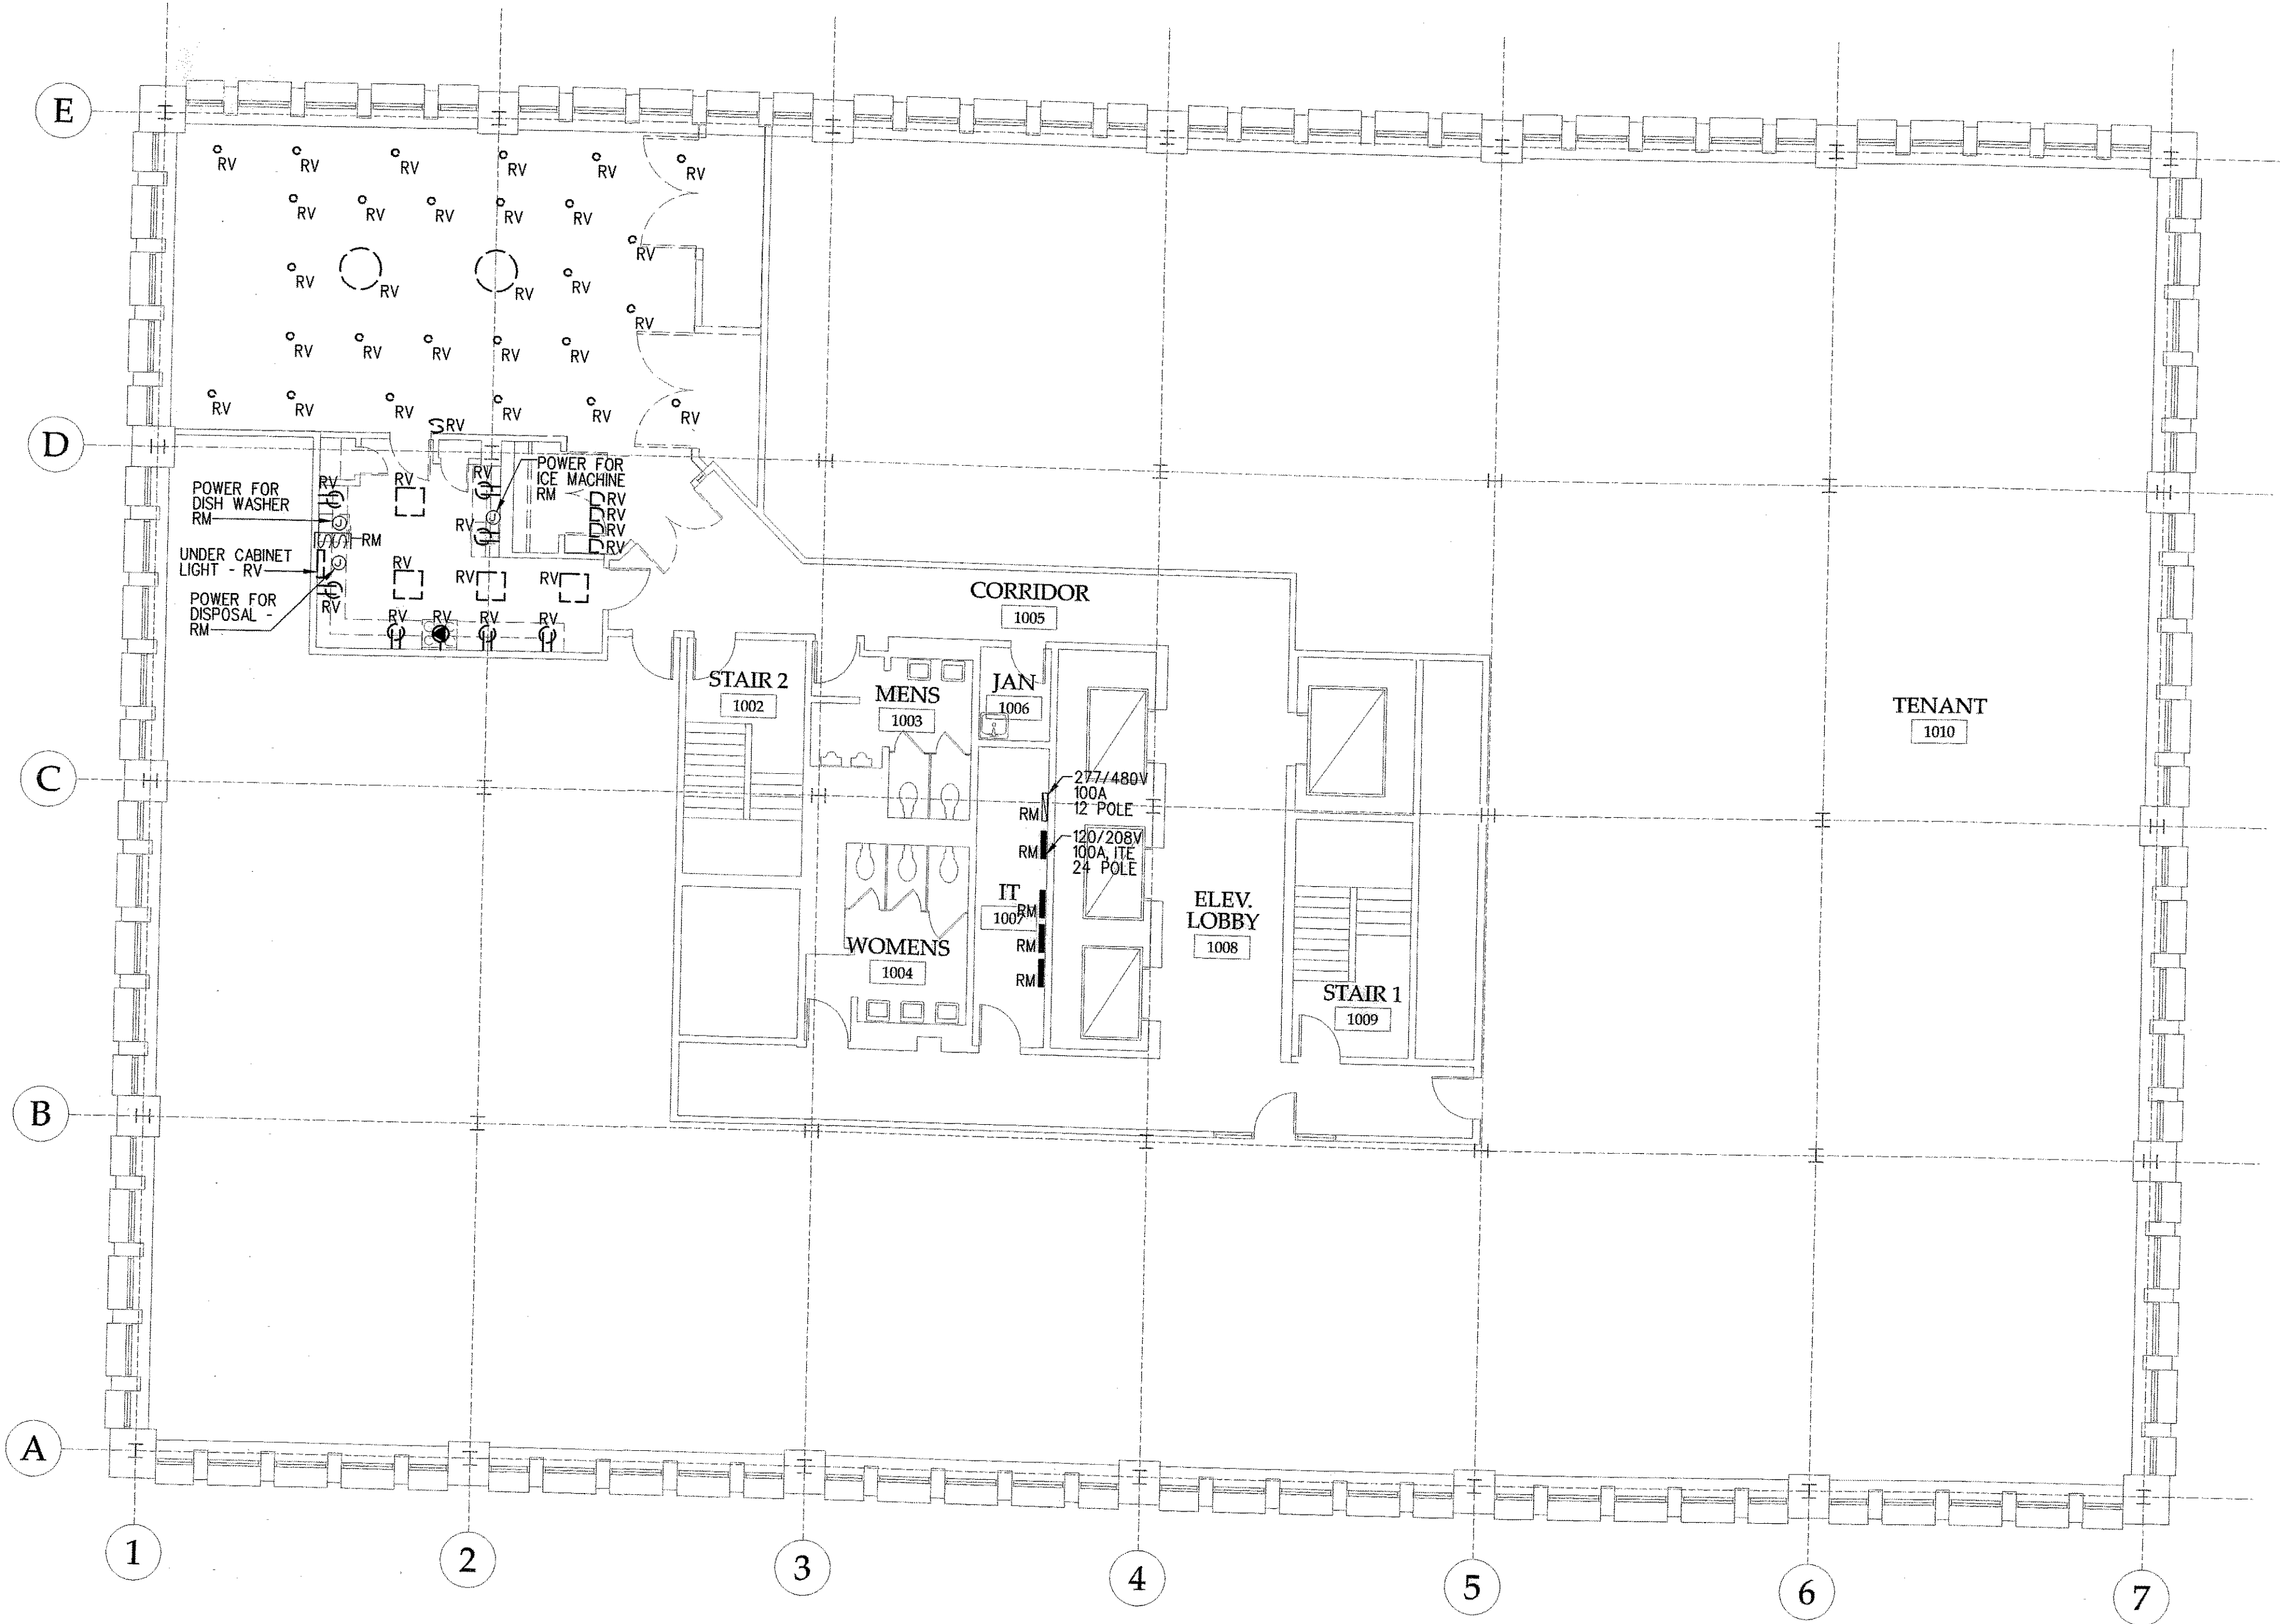

**TENTH FLOOR ELECTRICAL DEMOLITION PLAN**  
SCALE - 1/8" = 1' - 0"

REVISIONS		
#	DATE	DESCRIPTION

REVISIONS		
#	DATE	DESCRIPTION
1	08.29.07	PROGRESS RELEASE - NJC CONSULTING

DATE:	10.23.07
PROJECT #	020807
DRAWN BY:	SPD
CHECKED BY:	CWA
DRAWING SCALE	AS NOTED

SHEET TITLE  
CANAL PLAZA  
TENTH FLOOR  
ELECTRICAL DEMO PLAN

**E005**