
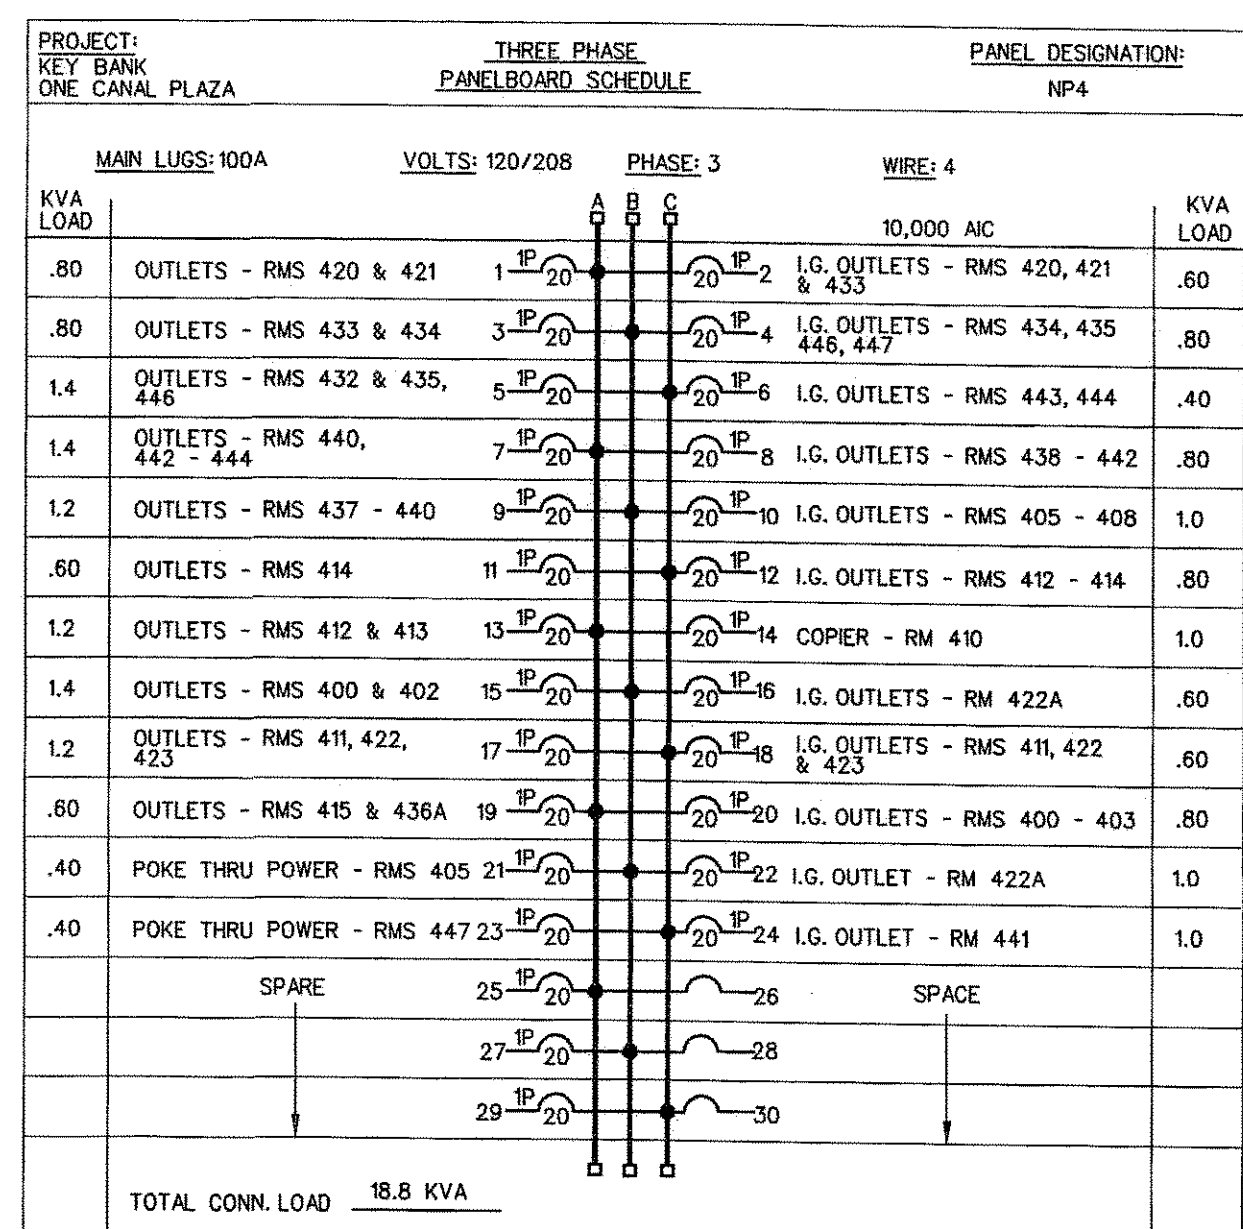


LIGHTING FIXTURE SCHEDULE


TYPE	DESCRIPTION	LAMPS QUANTITY & TYPE	REMARKS
A	COLUMBIA *P4D24-332G-MA36-S-24EU-GLR (277V)	(3) F32T8/SPX35	2X4 RECESSED PARABOLIC - (1) 2 LAMP AND (1) 4 LAMP ELECTRONIC BALLAST
B	COLUMBIA *P4D24-332G-MA36-S-3EU-GLR (277V)	(3) F32T8/SPX35	2X4 RECESSED PARABOLIC - (1) 3 LAMP ELECTRONIC BALLAST
C	GOTHAM *AF 2/26TRT 8 AR T73 MVOLT DMHL (277)	(2) 26W CF	FLUORESCENT RECESSED LENSED DOWNLIGHT - W/ DIMMING BALLAST
D	CELESTIAL LIGHTING *LEV-1-C-4-VC (24V)	(1) 4.5W INC. PER 4" (24V)	LOW VOLTAGE LIGHTSTRIP MTD IN COVE
E	DUAL-LITE *LX U R W E (277V)	LED FURNISHED WITH UNIT	LED THERMOPLASTIC EXIT SIGN
F	LITHONIA *WC 1 32 MVOLT GEB10IS (277V)	(1) F32T8/SPX35	WALL MOUNT ABOVE DOOR IN CLOSET
G	BOYD *9994, SATIN STAINLESS FINISH W/ WHITE PEARL DIFFUSER (277V)	(1) CFS21W/GR10q-4	WALL SCONCE - ELEVATOR LOBY & PHOENIX ROOM
H	LITHONIA *2UC 17 MVOLT GEB10IC SWR (277)	(1) F17T8/SPX35	UNDERCABINET LIGHT
J	BOYD *10004, TALPA STEEL FINISH (277V)	(4) CFTR26W/GX24q	PENDANT - ELEVATOR LOBBY - OVERALL FIXTURE HEIGHT OF 24".

SYMBOL LEGEND

- PP1 PANEL BOARDS 120/208V, 3PHS, 4WIRE
- 1/4 ELECTRIC MOTOR DRIVEN EQUIPMENT, HP SHOWN
- ⊕ JUNCTION BOX
- SM MANUAL MOTOR STARTER SWITCH WITH THERMAL OVERLOAD DEVICE, MOUNTED AT UNIT
- ⊕ LIGHTING FIXTURES- CAPITAL LETTERS DENOTE TYPE AS PER LIGHTING FIXTURE SCHEDULE. LOWER CASE LETTERS INDICATE SWITCH CONTROL- "ab" INDICATES INBOARD LAMPS CONTROLLED BY SWITCH "b"-OUTBOARD CONTROLLED BY SWITCH "a" DIAGONAL INDICATES NIGHT LIGHT (UNSWITCHED)
- ⊕ EXIT LIGHT FIXTURE - UNSWITCHED - SEE LIGHTING FIXTURE SCHEDULE
- ⊕ SELF CONTAINED EMERGENCY LIGHTING UNIT W/2 HEADS - CEILING MOUNTED DUAL-LITE *EZ-2R - 10.8 WATTS FOR 90 MINUTES, 6V
- S SINGLE POLE SWITCH, 120/277 VOLT, 20 AMP, SPEC GRADE, GROUNDING TYPE, MOUNT 48" AFF, 3-3-WAY, 4-4-WAY, P-PILOT, WP-WEATHERPROOF, K-KEYED SWITCH - W/ STAINLESS STEEL PLATE LOWER CASE LETTER INDICATES FIXTURE OR CONTROLLED LOAD. PILOT LIGHT SWITCHES SHALL BE PROVIDED W/ ENGRAVED NAMEPLATE IDENTIFYING USE.

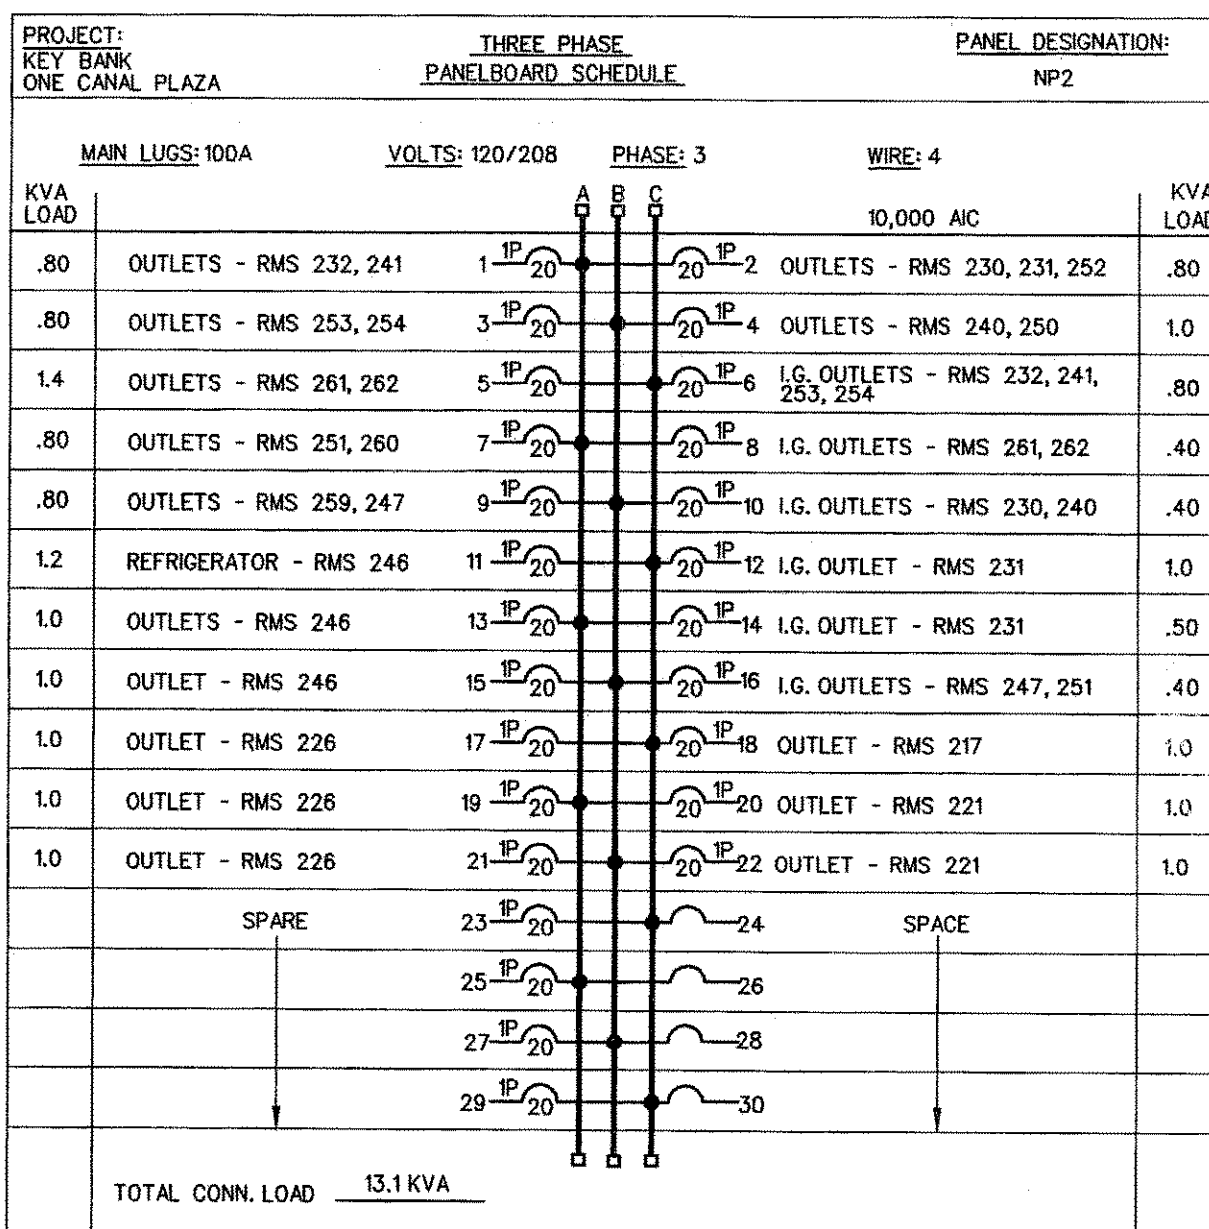

- RACEWAY & WIRING OR MC CABLE RUN CONCEALED IN WALLS/CEILINGS.
 - - - RACEWAY & WIRING RUN EXPOSED
 - RACEWAY & WIRING RUN CONCEALED UNDER FLOOR OR BURIED 30" BELOW FINISH GRADE
 - LP2 1 3 X X X HOME RUN TO PANEL- ARROWS INDICATE QUANTITY OF CIRCUITS- NUMERALS DENOTE CIRCUIT NUMBERS
 - GF DUPLEX RECEPTACLE- GROUND FAULT OUTLET 20A, 125V- COLOR TO MATCH EXISTING. FLUSH MOUNTED 45" AFF EXCEPT AS NOTED.
 - ⊕ DUPLEX RECEPTACLE- 20A, 125V SPEC GRADE GROUNDING TYPE, COLOR TO MATCH EXISTING - MOUNT 18" AFF. "D" DENOTES 2 DUPLEX OUTLETS IN A 2 GANG BOX, "MW" DENOTES DEDICATED FOR MICROWAVE OVEN
 - ⊕ DUPLEX RECEPTACLE W/ ISOLATED GROUND - 20A, 125V SPEC. GRADE GROUNDING TYPE AND MATCHING PLATE - RECESSED AT 18" AFF. EXCEPT AS NOTED. COLOR TO MATCH EXISTING "D" DENOTED DOUBLE DUPLEX
 - ▽ COMBINATION TEL/DATA JACK - DOUBLE GANG BOX W/ SINGLE GANG MUD RING AND 3/4"C WITH PULL STRING TO ABOVE CEILING.
 - ▽ A/V JACK - DOUBLE GANG BOX W/ SINGLE GANG MUD RING AND 3/4"C WITH PULL STRING TO ABOVE CEILING.
 - ⊕ FIRE ALARM PULL STATION MOUNT 48" AFF
 - ⊕ FIRE ALARM AUDIO/VISUAL, FLUSH MOUNT 6'-8" AFF - "SP" DENOTES SPEAKER NUMERALS DENOTE CANDELA RATING
 - ⊕ FIRE ALARM VISUAL STROBE ONLY - FLUSH MOUNT 6'-8" AFF NUMERALS DENOTE CANDELA RATING
 - RL DENOTES EXISTING ELECTRICAL EQUIPMENT TO BE RELOCATED
 - RM DENOTES EXISTING ELECTRICAL EQUIPMENT TO REMAIN
 - RP DENOTES EXISTING ELECTRICAL EQUIPMENT TO BE REPLACED EXISTING WIRING AND DEVICES ASSOCIATED WITH FIXTURE BEING REPLACED TO REMAIN.
 - RV DENOTES EXISTING ELECTRICAL EQUIPMENT TO BE REMOVED
- ALL HOMERUNS SHALL BE #12 AWG UNLESS OTHERWISE NOTED
ASTERISK INDICATES #10 AWG FOR ALL CIRCUITS CONTAINED IN HOMERUN.
DOUBLE ASTERISK INDICATES #8 AWG FOR ALL CIRCUITS.

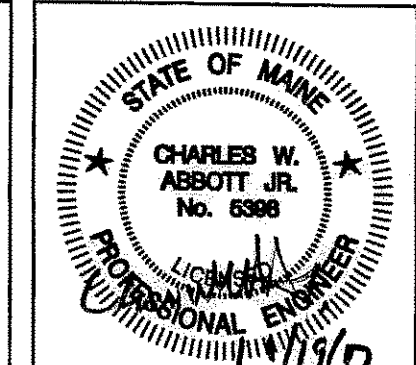

GAWRON TURGEON ARCHITECTS
29 Black Point Road
Scarborough, ME 04074
www.gawronturgeon.com
Tel. 207.883.6307
Fax. 207.883.0361

KeyBank
Office Renovation
One Canal Plaza

REVISIONS		
#	DATE	DESCRIPTION

REVISIONS		
#	DATE	DESCRIPTION
1	08.29.07	PROCESS RELEASE-RJC CONSULTING

DATE:	10.22.07
PROJECT #	020807
DRAWN BY:	SPD
CHECKED BY:	CWA
DRAWING SCALE	AS NOTED

SHEET TITLE
ELECTRICAL DETAILS, LEGEND AND SCHEDULES

E301