


PLANT LIST

KEY	QTY	AREA	BOTANICAL NAME	COMMON NAME	SIZE	ROOT	COMMENT
TREES							
AMC	7		AMELANCHIER CANADENSIS	SERVICEBERRY	10-12'	B&B	MULTISTEM SPECIMEN
GT	7		GLEDITSIA TRIACANTHOS	THORNLESS HONEYLOCUST	10" CAL.	B&B	
GROUND COVER							
DP	570	1120 SQFT	DENNSTAEDTIA PUNCTILOBULA	HAY-SCENTED FERN	2 GAL.	CONT.	SPACING 18" O.C.


NOTE: 1. EACH TREE WILL REQUIRE APPROXIMATELY 1500 CF OF STRUCTURAL SOIL. SEE CIVIL DWGS.
2. PLANTS INDICATED ABOVE ARE REPRESENTATIVE. EXACT SPECIES TO BE DETERMINED.

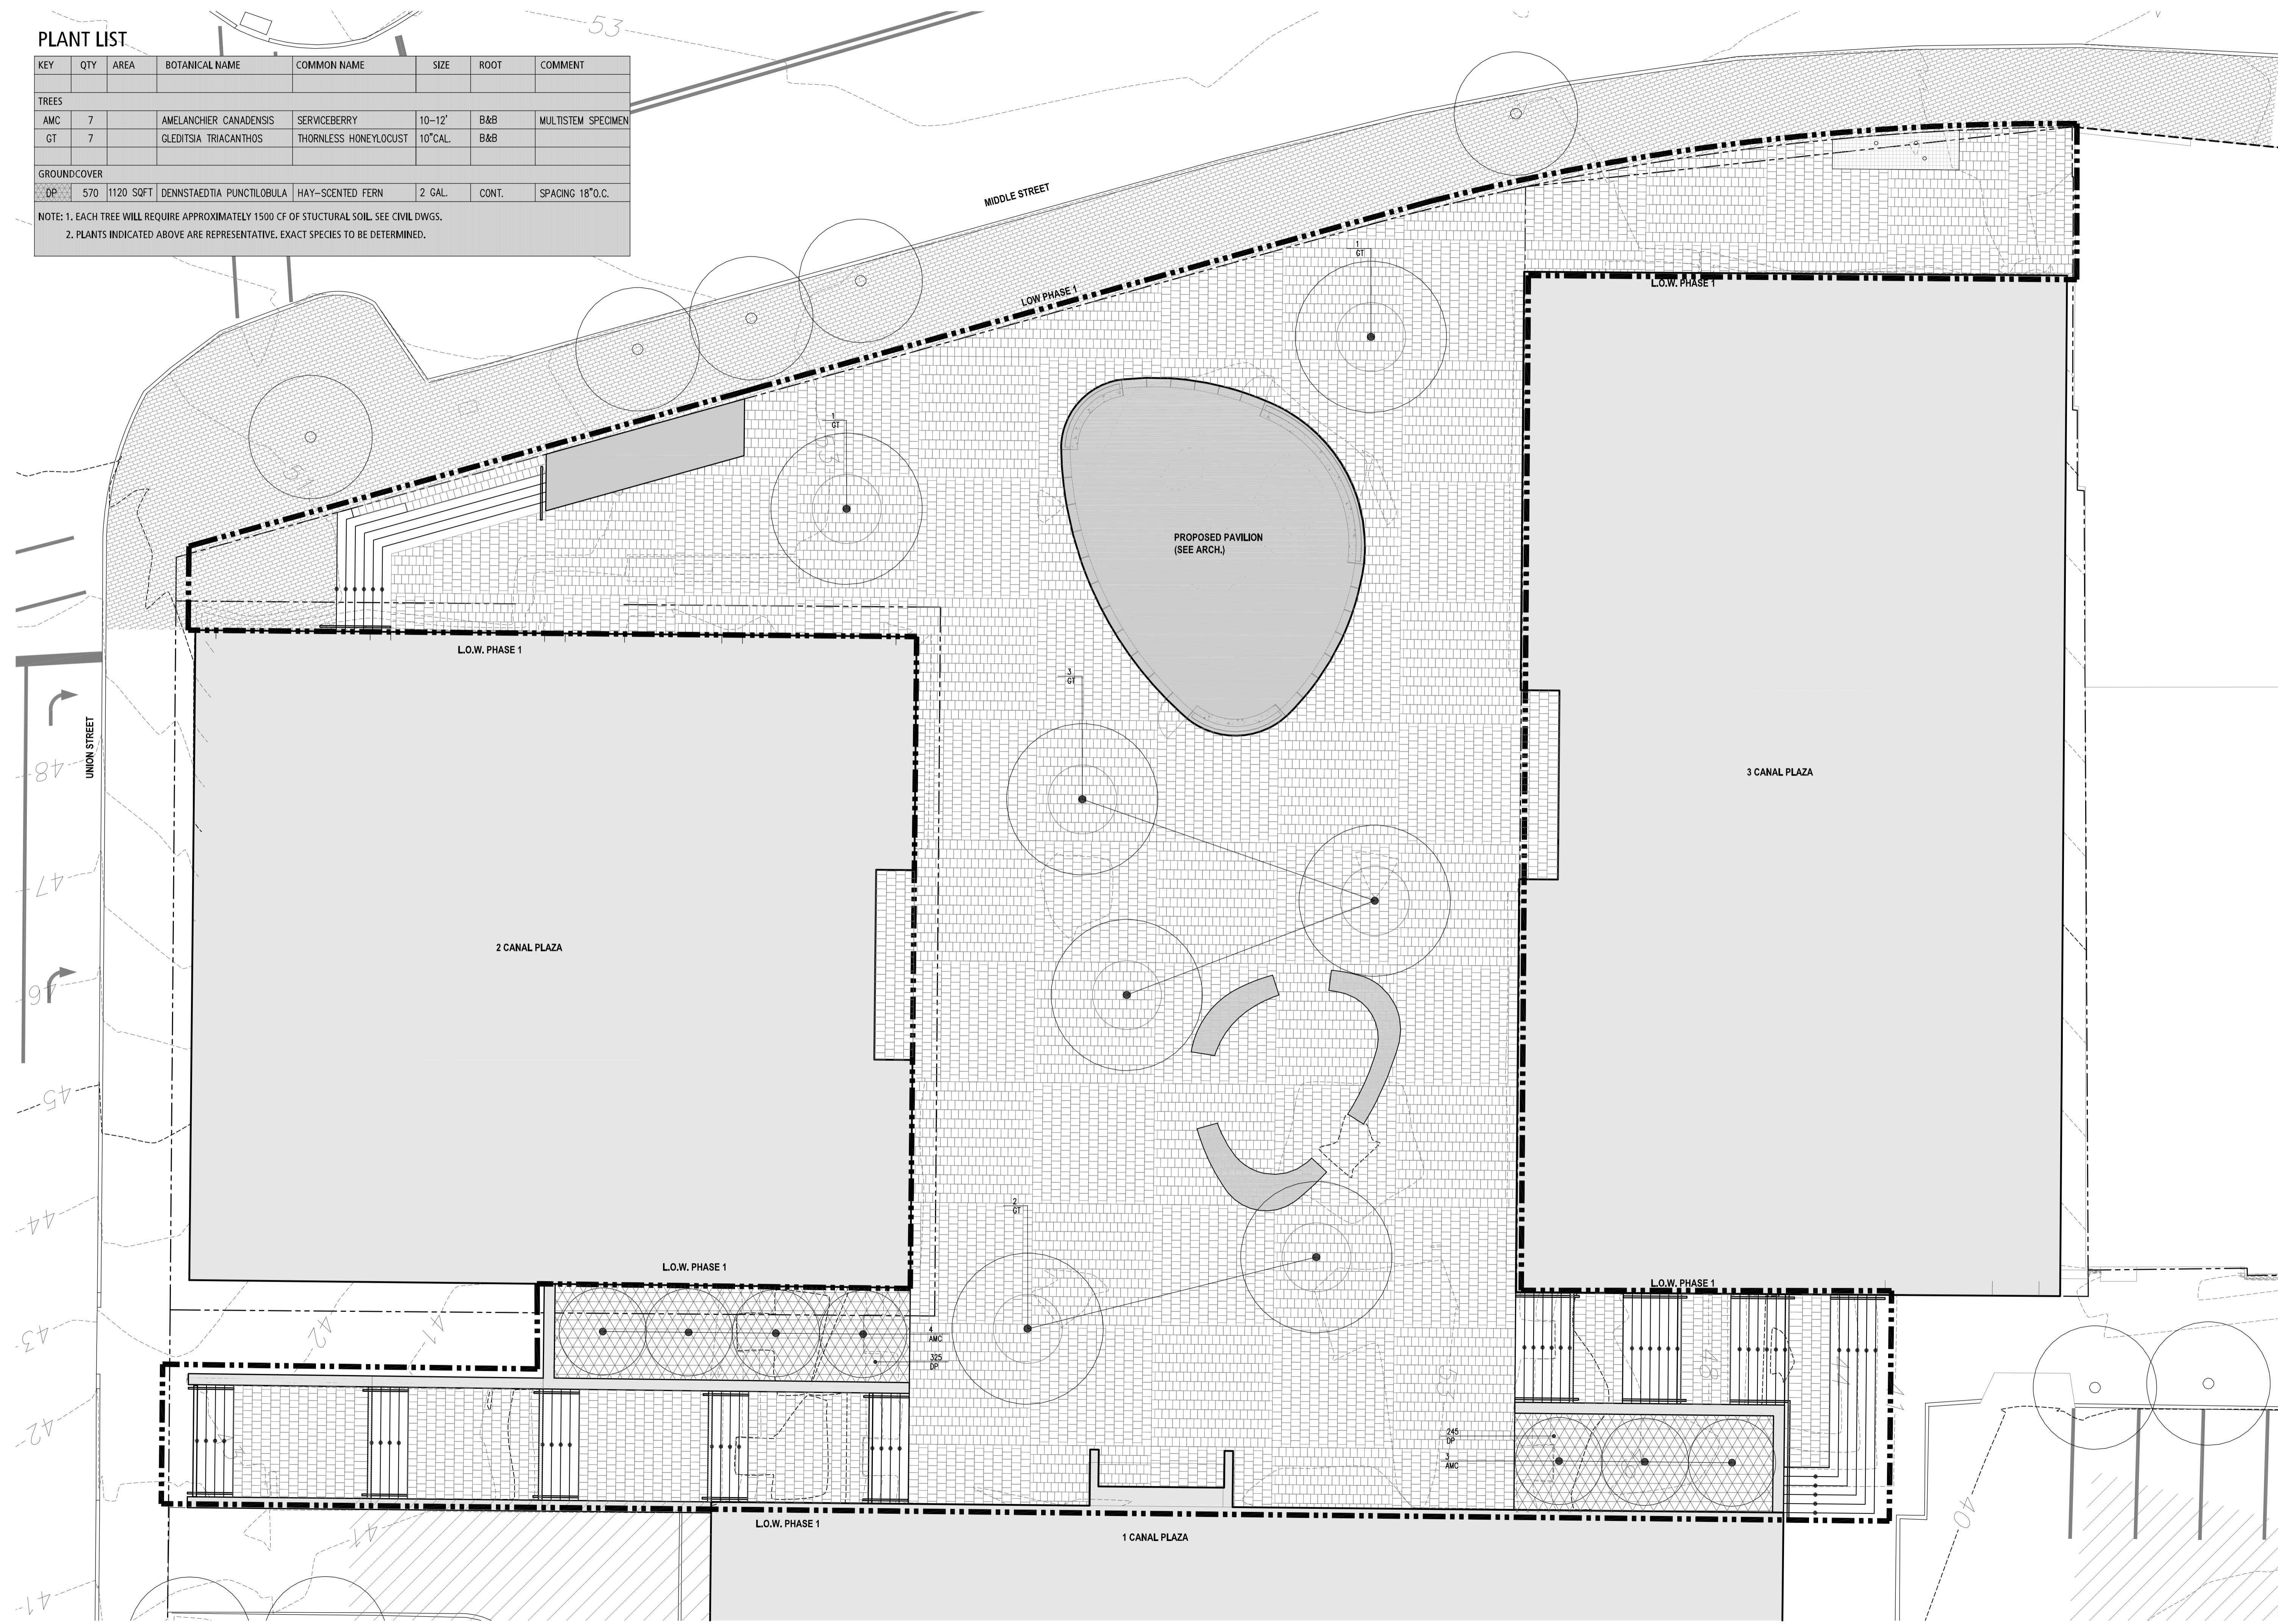

mbla inc
 michael boucher landscape architecture
 457 US Route 1 Suite 2
 Freeport, ME 04032
 t 207.865.1080
 f 207.865.1455
 www.boucherlandscape.com
 © copyright 2016

Architect
Canal 5 Studio
 One Canal Plaza
 Suite 888
 Portland, Maine 04101
 Tel: 207.553.2115


Canal Plaza
 PHASE 1
 Portland, Maine

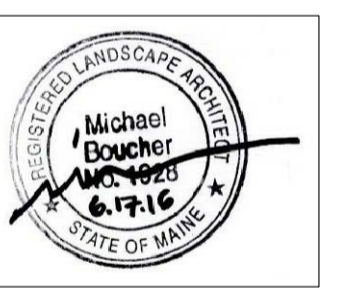

REVISION:

1 Schematic Design Pricing Set - Phase 1	1/15/2016
2 Permit Set	6/17/2016
3	DATE
4	DATE
5	DATE
6	DATE

DATE OF ISSUE: _____
 PROJECT NUMBER: _____
 STATUS: _____
 SCALE: 1"=10'

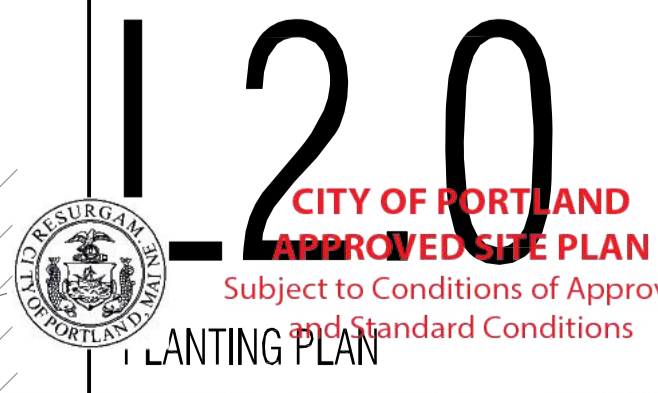

DATE of APPROVAL: 10.27.2016, Amend 3.23.2017
 PLANNER: Caitlin Cameron
 PROJECT NO.: 2016-162