

Canal Zero

Canal Plaza,
Portland, ME

Date: 08 MARCH 2016

Scale: NOT TO SCALE

Drawing Title:

Lighting
Calculations




Subject to Conditions of Approval
and Standard Conditions

DATE of APPROVAL: 10.27.2016, Amend 3.23.2017

PLANNER: Catlin Cameron

PROJECT NO.: 2016-162

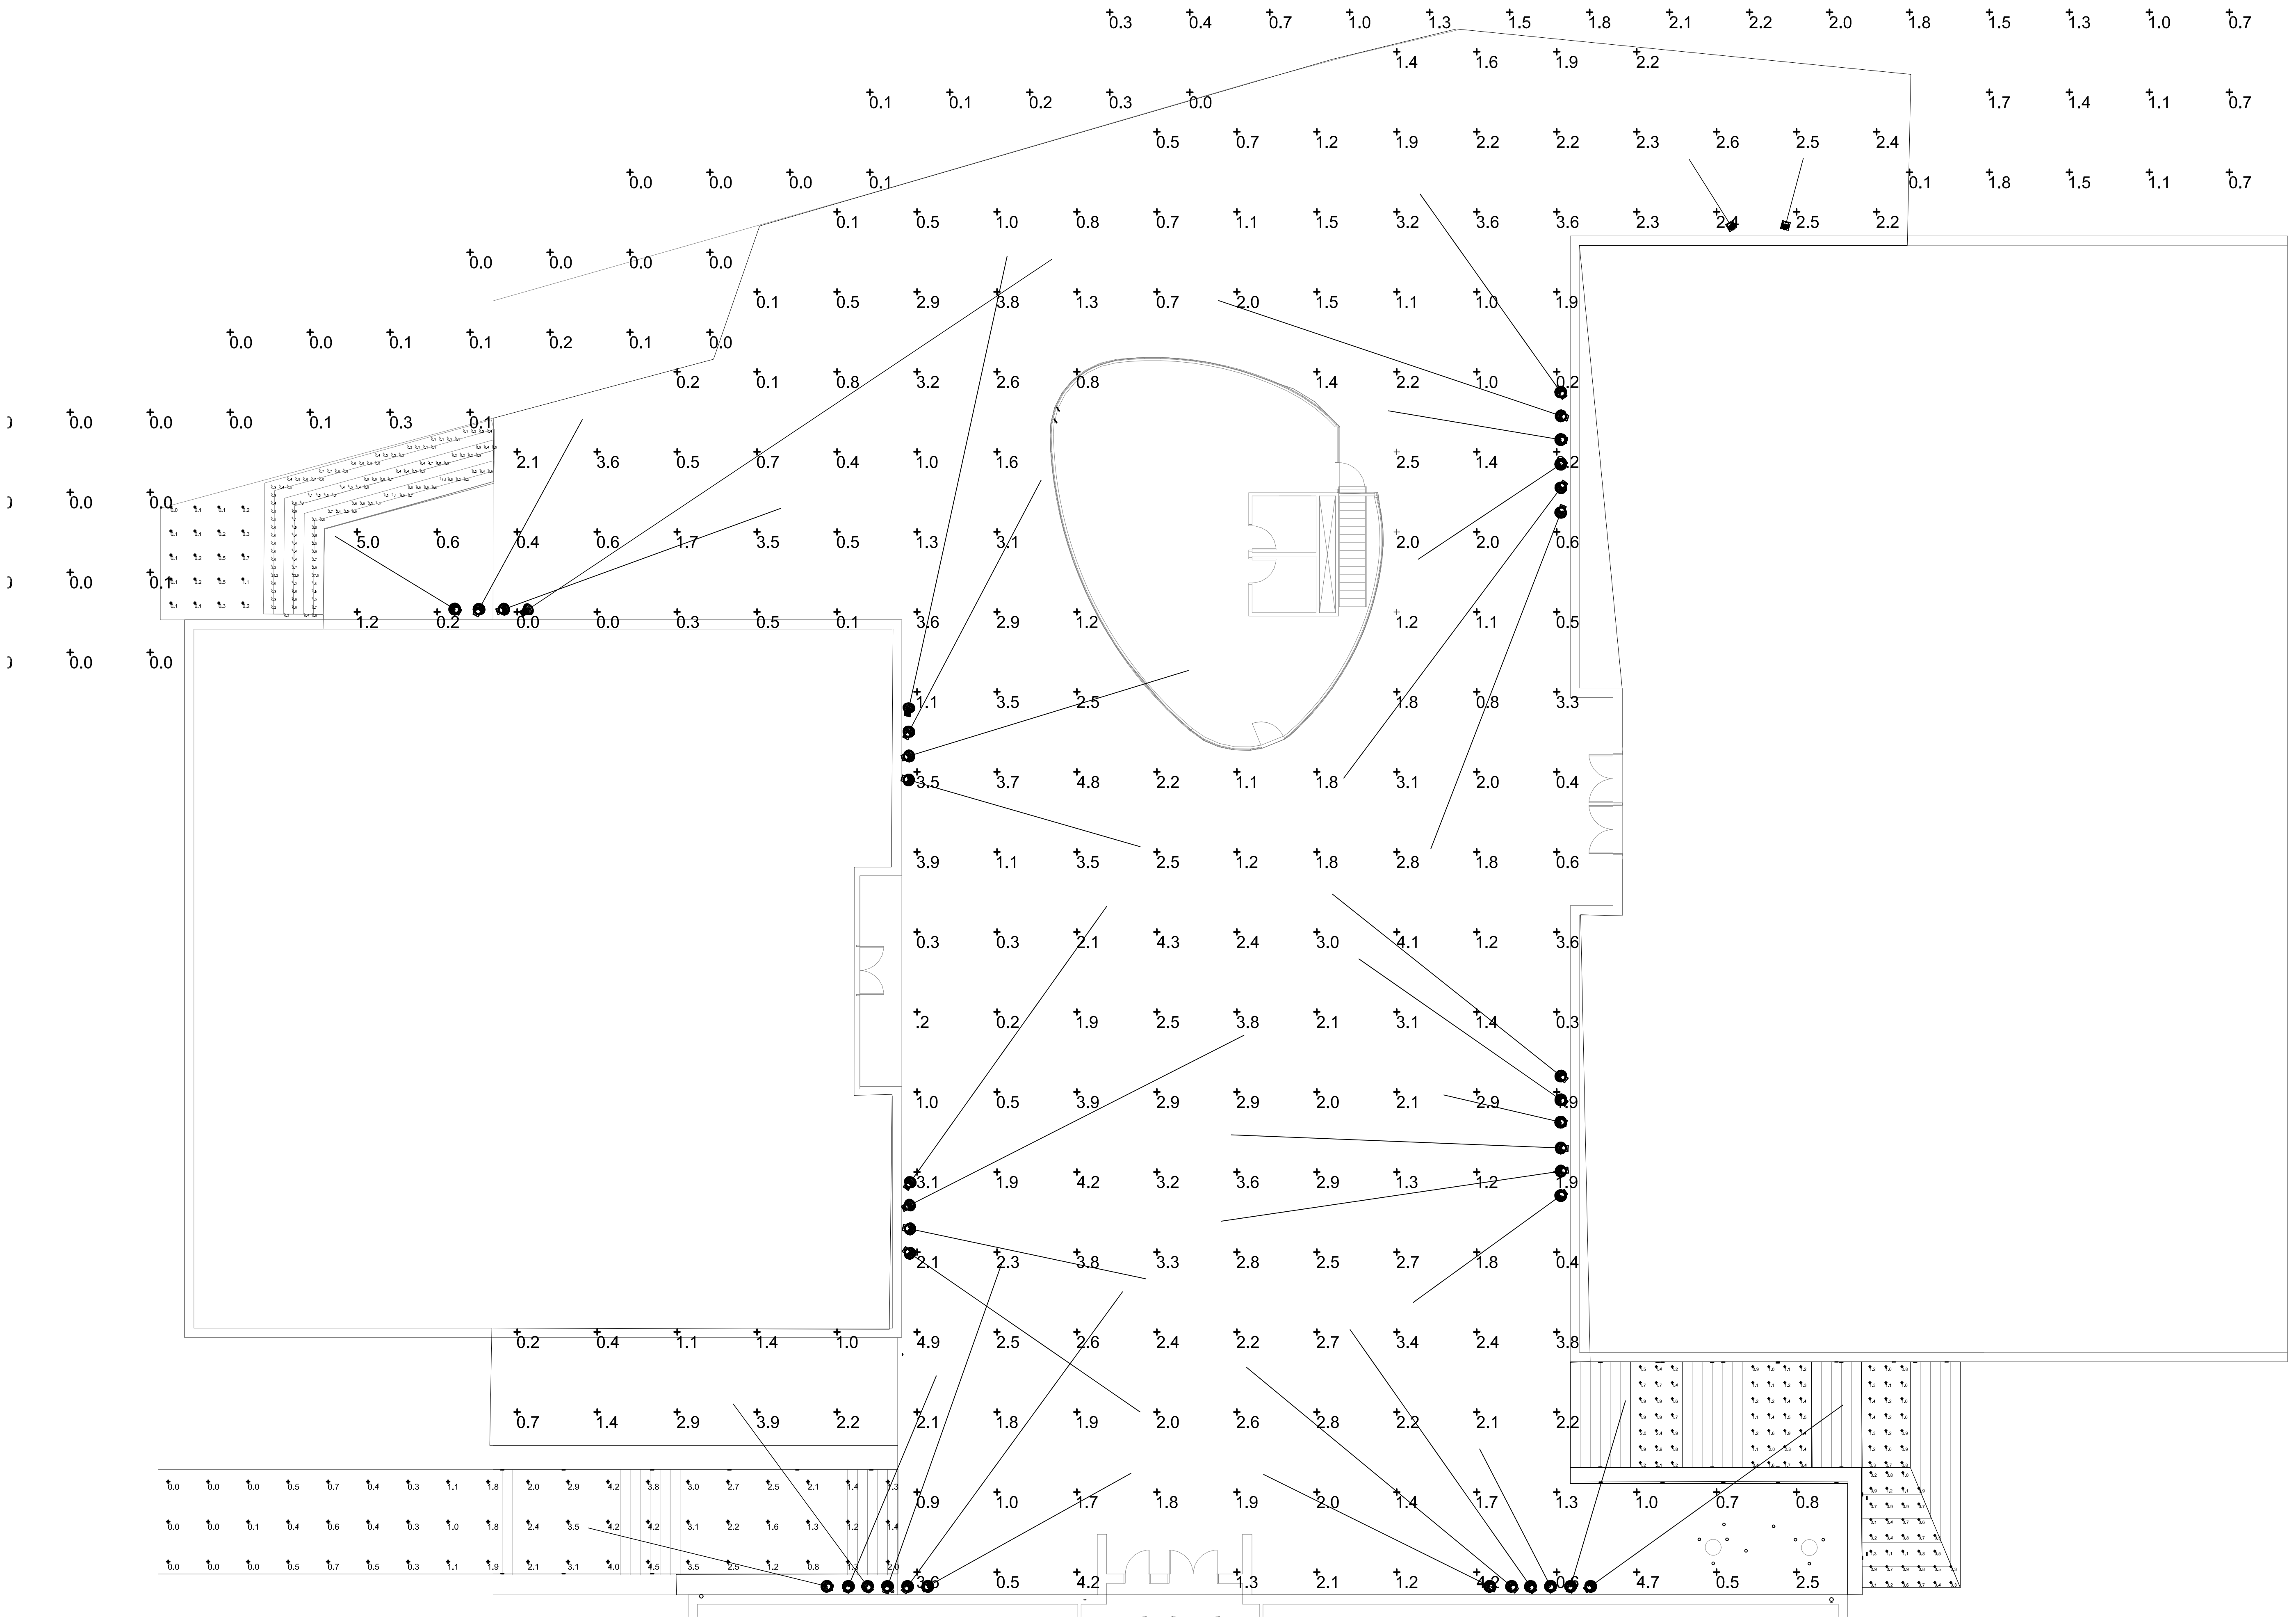

1 CANAL ZERO LIGHTING CALCULATION PLAN