

DESIGN REPUBLIC PARTNERS ARCHITECTS LLP
501 MADISON AVENUE 11th FLOOR NEW YORK, NEW YORK 10022
TELEPHONE 646 747 3730 WWW.DESIGNREPUBLIC.US.COM
ARCHITECTURE PLANNING DESIGN

CLIENT/OWNER/TENANT

FAT FACE LTD
1-3 RIDGWAY HAVANT, PO9 1QJ
UNITED KINGDOM
CONTACT: DAVID LILLEY
TEL: 00442392.441100
E: DAVID.LILLEY@FATFACE.COM

DESIGNER


BOX OF FROGS LTD
2 WILLOW PARK STOKE POGES BUCKS SL2 4ES
CONTACT: SARAH MALCOM-RICHARDS
TEL: 00748609897
E: SARAH@BOXOFFROGS.WEB.COM

MEP ENGINEER

FISKAA
589 8TH AVENUE
NEW YORK, NY, 10018
CONTACT: ERIC MARTINSEN
TEL: 212.736.9600
E: EMARTINSEN@FISKAA.COM

STRUCTURAL ENGINEER

ARMOUR UNSDERFER ENGINEERING INC. P.S.
555 116TH AVE NE, SUITE 118
BELLEVUE WA 98004
CONTACT: BRIAN UNSDERFER
TEL: 425.614.0949
E: brianu@au-eng.com

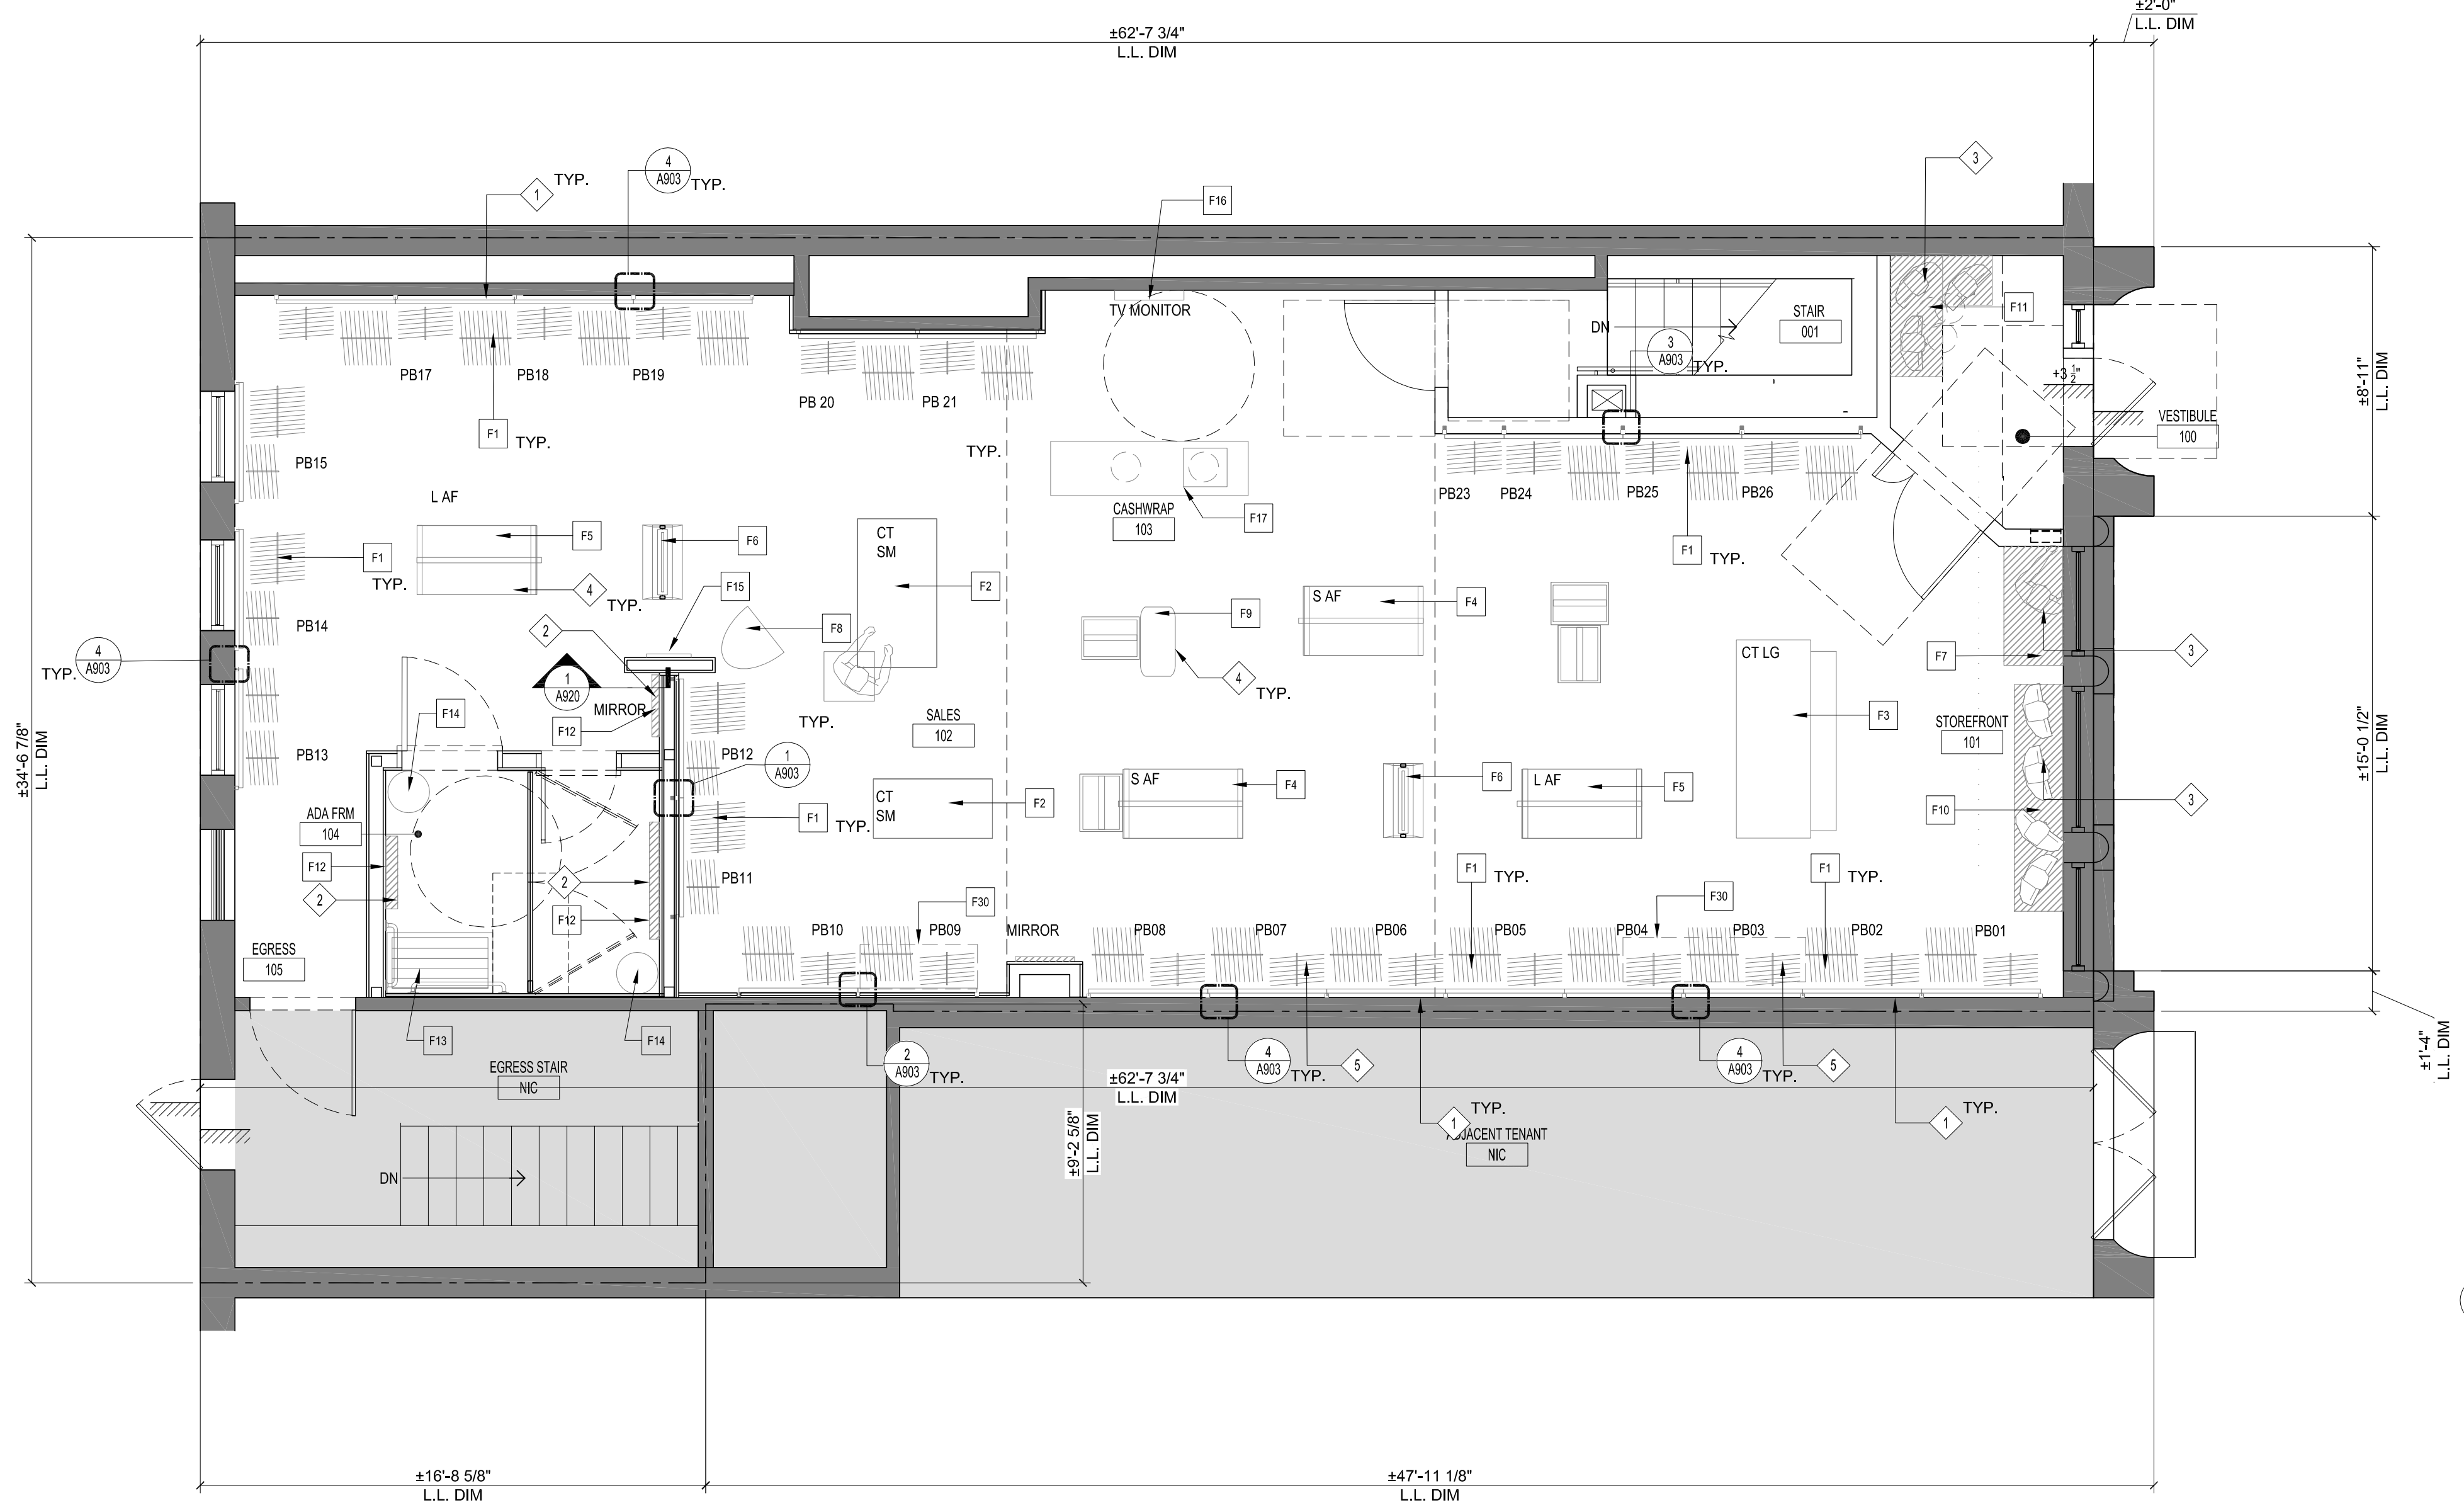

GENERAL NOTES - REFER TO SHEET G001-002 NOTES AND LEGENDS

- 1 REFER TO DRAWING G001-002 FOR ADDITIONAL GENERAL NOTES AND SPECIFICATIONS
- 2 REFER TO ENGINEERS DRAWING FOR ADDITIONAL NOTES AND SPECIFICATIONS RELATED TO ENGINEERING SERVICES
- 3 G.C. IS TO PROVIDE A DETAILED CONSTRUCTION SCHEDULE INTEGRATING CLIENT'S VENDOR DELIVERABLES FOR EACH PHASE OF CONSTRUCTION
- 4 G.C. IS TO NOTIFY CLIENT, ARCHITECT & ENGINEER OF ANY CONFLICT OR DISCREPANCY FOUND IN THE DRAWING SET THAT SHALL REQUIRE CLARIFICATION IN A TIMELY MANNER
- 5 G.C. SHALL PROVIDE THE APPROPRIATE DRAWINGS OUTLINING THEIR RESPECTIVE SCOPE AND ANY TRADES DRAWING REQUIRING COORDINATION THERETO
- 6 G.C. AND IT'S TRADES SHALL FAMILIARIZE THEMSELVES WITH THE BUILDINGS CONSTRUCTION RULES AND REGULATIONS AS REQUIRED
- 7 G.C. TO INCLUDE PERMIT PICK-UP COST AS REQUIRED
- 8 G.C. IS RESPONSIBLE FOR COORDINATING W/ BUILDING MANAGEMENT REGARDING ALL REQUIRED SHUTDOWNS (I.E. FIRE SAFETY, HVAC, ELECTRICAL, SPRINKLER, ETC.) THROUGHOUT COURSE OF WORK
- 9 G.C. IS TO PROTECT ALL ADJACENT AREA'S OUTSIDE AREA OF WORK. G.C. IS TO PROACTIVELY SEEK TO PREVENT DUST ANY ANY OTHER CONSTRUCTION DEBRIS FROM MIGRATING OUTSIDE AREA OF WORK
- 10 ALL EXISTING SURFACES OR FINISHES TO REMAIN ARE TO BE PROTECTED THROUGHOUT COURSE OF WORK
- 11 G.C. IS TO DOCUMENT SITE FOR PRE-EXISTING CONDITIONS PRIOR TO DEMOLITION. DAMAGES IDENTIFIED AFTER DEMOLITION SHALL BE THE G.C.'S RESPONSIBILITY TO REPAIR AT THE G.C.'S EXPENSE
- 12 WHERE ALIGN SYMBOL IS INDICATED, G.C. TO ALIGN W/ WALLS AS REQUIRED FOR "CONTINUOUS" WALL AS SHOWN
- 13 ALL WORKERS ON SITE ARE EXPECTED TO BE SKILLED IN THEIR RESPECTIVE TRADE AND EXPERIENCED WORKING ON PROJECTS OF SIMILAR LEVEL OF EXECUTION
- 14 G.C. TO ENSURE THE FLOORS MUST REMAIN IN A STATE OF SAFE CONDITION W/ REGARD TO FIRE SAFETY FOR PERSONNEL WORKING ON ALL FLOORS. ALL FIRE STAIRS, ALARMS, SPEAKERS, ETC. MUST REMAIN ACCESSIBLE AND OPERABLE AT ALL TIMES
- 15 G.C. SHALL BE RESPONSIBLE FOR PROVIDING REQUIRED SIGNAGE TO MEET THE REQUIREMENTS OF ALL REGULATORY GOVERNING BODIES
- 16 G.C. SHALL INSPECT AREA OF WORK UPON COMPLETION OF DEMOLITION AND NOTIFY CLIENT, ARCHITECT AND ENGINEER OF ANY SITE CONDITION THAT MAY IMPACT PROPOSED DESIGN INSTALLATION
- 17 G.C. TO PROVIDE CONDUIT & PULL STRING FOR SOUND EQUIPMENT/ SPEAKERS & IT CABLING BACK TO MANAGERS OFFICE IF REQUIRED BY LOCAL CODE. WIRING TO BE PROVIDED AND INSTALLED BY VENDOR
- 18 ALL DIMENSIONS IN SALES AREA ARE "HOLD" DIMENSIONS GIVEN TO FACE OF SCHEDULED FINISH UON. G.C. IS TO NOTIFY ARCHITECT OF ANY DIMENSIONAL DISCREPANCIES IN A TIMELY MANNER
- 19 G.C. TO COORDINATE WITH FUTURE SHOP DRAWINGS PROVIDED BY CLIENT
- 20 ALL MILLWORK TO BE INSTALLED BY OWNER-PROVIDED VENDOR IS TO BE COORDINATED BY G.C.. ALL PLAN & MILLWORK DIMENSIONS ARE TO BE VERIFIED IN FIELD PRIOR TO SHOP DRAWING GENERATION. G.C. TO COORDINATE ALL FIXTURE POWER REQUIREMENTS WITH FIXTURE MANUFACTURER. NOTIFY AND COORDINATE WITH ARCHITECT REGARDING ANY DIMENSIONAL DISCREPANCIES

FIXTURE PLAN TAG KEY

F1	PERIMETER WALL BAY PROVIDED BY FAT FACE, INSTALLED BY GC	F16	TV AND DVR PROVIDED BY FAT FACE, INSTALLED BY GC
F2	CUSTOM TABLE SMALL. PROVIDED BY FAT FACE, INSTALLED BY GC	F17	CASHWRAP PROVIDED BY FAT FACE, INSTALLED BY GC
F3	CUSTOM TABLE LARGE. PROVIDED BY FAT FACE, INSTALLED BY GC	F18	UPPER PANTRY CABINETS BY GC MILLWORKER
F4	SMALL A FRAME PROVIDED BY FAT FACE, INSTALLED BY GC	F19	RESTROOM RECLAIMED TIMBER SHELF PROVIDED AND INSTALLED BY GC
F5	LARGE A FRAME PROVIDED BY FAT FACE, INSTALLED BY GC	F20	MANAGERS DESK PROVIDED AND INSTALLED BY GC
F6	JEWELRY PROVIDED BY FAT FACE, INSTALLED BY GC	F21	WALL MOUNTED STANDARDS AND SHELVING BY GC.
F7	CUSTOM TABLE PROVIDED AND, INSTALLED BY GC. GC TO PROVIDE MILLWORK SHOP DRAWINGS FOR APPROVAL, COORDINATE WITH FAT FACE	F22	STOCK ROOM SHELVING PROVIDED AND INSTALLED BY GC VENDOR
F8	CHAIRS LOCALLY SOURCED BY FATFACE	F23	BULLETIN BOARD PROVIDED AND INSTALLED BY GC
F9	BENCH LOCALLY SOURCED BY FATFACE	F24	RECEIVING DESK PROVIDED BY VENDOR INSTALLED BY GC
F10	DT - L6 - DISPLAY TABLE LARGE PROVIDED BY FAT FACE, INSTALLED BY GC	F25	EMPLOYEE BREAK ROOM TABLE, PROVIDED AND INSTALLED BY GC.
F11	DT - DISPLAY TABLE SMALL PROVIDED BY FAT FACE, INSTALLED BY GC	F26	BREAK TABLE STOOLS PROVIDED BY FAT FACE
F12	CUSTOM MIRROR BY GC. GC TO PROVIDE SHOP DRAWINGS FOR APPROVAL, COORDINATE WITH FAT FACE	F27	COAT HOOKS PROVIDED AND INSTALLED BY GC
F13	ADA FITTING ROOM BENCH PROVIDED BY FAT FACE, INSTALLED BY GC	F28	EMPLOYEE LOCKERS PROVIDED AND INSTALLED BY GC
F14	FITTING ROOM STOOL PROVIDED AND INSTALLED BY FAT FACE	F29	ADA EMPLOYEE LOCKER PROVIDED AND INSTALLED BY GC
F15	IPAD AND IPAD DOCK PROVIDED BY FAT FACE, INSTALLED BY GC	F30	CUSTOM ARMORE FITTURE PROVIDED BY FAT FACE, INSTALLED BY GC

KEY NOTES:

- 1 WALL STANDARD PROVIDED BY FATFACE INSTALLED BY GC. SEE DETAILS ON A803 FOR MORE INFORMATION
- 2 CUSTOM MIRROR BY GC. GC TO INSTALL F.R. BLOCKING AS REQUIRED. SEE DETAILS ON A802 FOR MORE INFORMATION
- 3 MILLWORK DISPLAY PLATFORM BY GC. GC TO PROVIDE MILLWORK SHOP DRAWINGS FOR APPROVAL PRIOR TO FABRICATION. COORDINATE WITH FAT FACE
- 4 FLOOR FIXTURE BY FAT FACE
- 5 CUSTOM ARMORE TO BE PROVIDED BY FATFACE & INSTALLED BY GC. GC TO PROVIDE F.R. BLOCKING AS REQUIRED

Issue	Date	Issue	Date
A. ISSUE FOR HISTORIC REVIEW	07/01/15	Δ ISSUE FOR HISTORIC REVIEW	07/16/15
B. ISSUE FOR L1 REVIEW/PRELIM	07/10/15	Δ ISSUE FOR HISTORIC REVIEW	07/23/15
PRICING			
C. ISSUE FOR DEMO PERMIT	07/20/15		
D. ISSUE FOR PERMIT	07/24/15		

Project
FAT FACE PORTLAND
34 EXCHANGE STREET
PORTLAND, ME 04104

Drawing Title
GROUND FLOOR
MILLWORK PLAN

Project No.	Drawn By	Date	Scale
5063.02	--	--	1/4"=1'-0"

Seal _____ Drawing No. **GROUND**



A-501.00