


# DOOR AND FRAME SCHEDULE

DOOR #	ROOM NAME (OPENING TO)	HAND	DOOR							FRAME					REMARKS	
			WIDTH	HEIGHT	THK	FIRE RATING	TYPE	MAT'L	FINISH	MAT'L	FINISH	HEAD	JAMB	SILL/ TRANS'N		HARD WARE
001	STOCK 001 TO EGRESS/SERVICE CORRIDOR	LH	3'-0" V.I.F	6'-8"	1-3/4"	3/4 HR	F	HM	PT-1	HM	PT-1	H1	J1	T4	7	
002	STOCK 005 TO EGRESS/SERVICE CORRIDOR	RHR	3'-0" V.I.F	6'-8"	1-3/4"	3/4 HR	F	HM	PT-1	HM	PT-1	H1	J1	T4	7	
003	STOCK 005 TO EGRESS/SERVICE CORRIDOR	LHR	2'-6" V.I.F	6'-8"	EX.	---	F	EX.	PT-1	EX.	PT-1	EX.	EX.	EX.	EX.	EXISTING TO REMAIN. GC TO REPLACE CORE. GC TO REPAIR
004	RESTROOM TO STOCK 001	RH	3'-0"	EX. 6'-8"	1-3/4"	---	F	HM	PT-1	HM	PT-1	H1	J1	T2	5	
005	MANAGERS OFFICE TO STOCK 001	RHR	3'-0"	EX. 6'-8"	1-3/4"	---	F	HM	PT-1	HM	PT-1	H1	J1	T3	4	
006	EXTERIOR ENTRY TO VESTIBULE	RH	3'-0"	EX. 6'-8"	EX.	---	A	EX.	EXT:PT-6 INT:PT-2	EX.	EXT:PT-6 INT:PT-2	EX.	EX.	EX.	EX.	GC TO ENSURE IN GOOD WORKING CONDITION. REPAIR/REPLACE AS REQ'D. GC TO INSTALL CORE AND CYLANDER TO MATCH EX. FINISH
007A	VESTIBULE TO SALES	RH/LH	1'-0"	7'-0"	1-3/4"	---	B	WD/GL-1	PT-2	WD	PT-2	H3	J3	---	2	
007B			3'-0"													
008	FITTING ROOM	RH	3'-0"	7'-0"	2"	---	E	WD-2	PT-5	WD	PT-5	H5 (SIM)	J5 (SIM)	---	3	CUSTOM DOORS TO BE PROVIDED BY GC.
009	FITTING ROOM	RHR	3'-4"	7'-0"	2"	---	E	WD-2	PT-4	WD	PT-4	H5	J5	---	3	CUSTOM DOORS TO BE PROVIDED BY GC.
010	SALES TO EGRESS CORRIDOR	LH	3'-6"	7'-0"	1-3/4"	90MIN CAT. A	C	MDF	PT-4	WD	PT-4	H2	J2	---	6	GC TO ENSURE IN GOOD WORKING CONDITION. REPAIR AS REQ'D. GC TO REPLACE LOCKSET
011	EGRESS CORRIDOR TO REAR EXTERIOR	LH	3'-0" V.I.F	EX. 6'-8"	EX.	---	C	EX.	EX.	EX.	EX.	EX.	EX.	EX.	EX.	NEW BY LANDLORD WITH EGRESS HARDWARE
012	SALES TO STAIR 001	LHR	3'-0"	7'-0"	1-3/4"	---	D	WD	PT-4	WD	PT-4	H2 (SIM)	J4	---	7	
013	FITTING ROOM	LHR RHR	4'-8" 4'-8 3/8"	8'-0"	2"	---	G	WD-2	PT-4	WD-2	PT-4	H6	J6	---	8	
014	MOP SINK	RHR	2'-6"	7'-0" (VIF)	1-3/4"	---	F	HM	PT-1	HM	PT-1	H1	J1	T4	9	


# HARDWARE SCHEDULE

SET#	LOCATION	QTY	DESCRIPTION	DEVICES MANUFACTURER	MODEL NO.	FINISH	REMARKS
1	ENTRANCE	6	BUTT HINGE	IVES	5BB1HW4.5X4.5NRP	600	HINGES TO BE PAINTED TO MATCH DOOR
2	VESTIBULE	6	SILENCERS	IVES	SR64	GREY	
		2	PASSAGE SET	SCHLAGE	ND10S - JUP	643E	
		2	CONCEALED TOP CLOSER	DORMA	RTS88	---	
3	FITTING ROOM	2	STRAP HINGE	IRONMONGERY	850471	---	TO MATCH DOOR PULL
		2	DOOR PULLS	IRONMONGERY	570757	---	
		1	PRIVACYLOCK/THUMB TURN WITH EMERGENCY RELEASE	FSB	HDD-S-RA-AN-8120-234-200	---	OR APPROVED EQUAL
		1	DEADBOLT LATCH	FSB	683052	BLACK RETAIL SIDE	
		1	GATE SPRING	IRONMONGERY			
4	MANAGER'S OFFICE	3	BUTT HINGE	IVES	5BB1HW4.5X4.5NRP	600	SML-E-1076-1N-6204-234-M2-LH-1
		3	SILENCERS	IVES	SR64	GREY	
		1	OFFICE LOCKSET	SCHLAGE	L9050P JUP	643E	
		1	SURFACE MOUNTED CLOSER	LCN	4011	695	
		1	WALL STOP	IVES	WS407CCV		
5	RESTROOM	3 EA.	BUTT HINGE	IVES	5BB1HW4.5X4.5NRP	600	RESTROOM SIDE PROVIDE EM RELEASE WITH INDICATOR
		1	PRIVACY LOCKSET	SCHLAGE	ND10S-JUP	643E	
		1	MOP PLATE	IVES	8400 4"X 1 1/2" LDW B4E	643	
		1	SURFACE MOUNTED CLOSER	LCN	4011	AL	
		3	WALL STOP	IVES	WS407CCV	SPBLK	
		3	SILENCERS	IVES	SR64	GREY	
6	EXIT VESTIBULE	3	HINGE	IVES	5BB1 4.5X4.5 NRP	600	TO MATCH KEY SYSTEM
		1	FIRE EXIT HARD. (SALES SIDE)	DETEX	V40XEHRXR711XBLK	693	
		1	FIRE EXIT LEVER (CORRIDOR SIDE)	DETEX	EU2W - S LEVER		
		2	MORTISE/RIM CYLINDER	LCN	ZERO INT'L	44310ME	
		1S	SURFACE CLOSER	DETEX	DTX-2110		
		1S	SEALS	DETEX	DTX-2110		
		2	KEYPAD/CARD READER	DETEX	DTX-2110		
7	BOH STOCK	3	BUTT HINGE	IVES	TW4829632-00	600	STAIR SIDE
		3	SILENCERS	ROCKWOOD	608CA	695	
		1	SURFACE MOUNTED CLOSER	LCN	4011		
		1	WALL STOP	IVES	WS407CCV	SPBLK	
		1	FIRE EXIT HARD. (STOCK SIDE)	DETEX	V40XBLK	693	
		1	FIRE EXIT LEVER (CORRIDOR SIDE/RETAIL SIDE)	DETEX	EU2W - S LEVER		
		1	KEYPAD/CARD READER	DETEX	DTX-2110		
8	FITTING ROOM CONV. DR	16	DUMMY STRAP HINGE (DECORATIVE)	HOOVER FENCE	8293-18SP	BLACK	OR APPROVED EQUAL
		2	CANE BOLT	NATIONAL HARDWARE	N165-902	BLACK	
		2	CONCEALED CENTER PIVOT	DORMA	CP440	613	
		2	DOOR PULLS	IRONMONGERY	570757	BLACK	
9	CLOSET	3	BUTT HINGE	IVES	5BB1HW4.5X4.5NRP	600	
		3	SILENCERS	IVES	SR64	GREY	
		1	HALF PASSAGE SET	SCHLAGE	ND01S JUP	643E	


## TRANSITIONS/BASE DETAILS

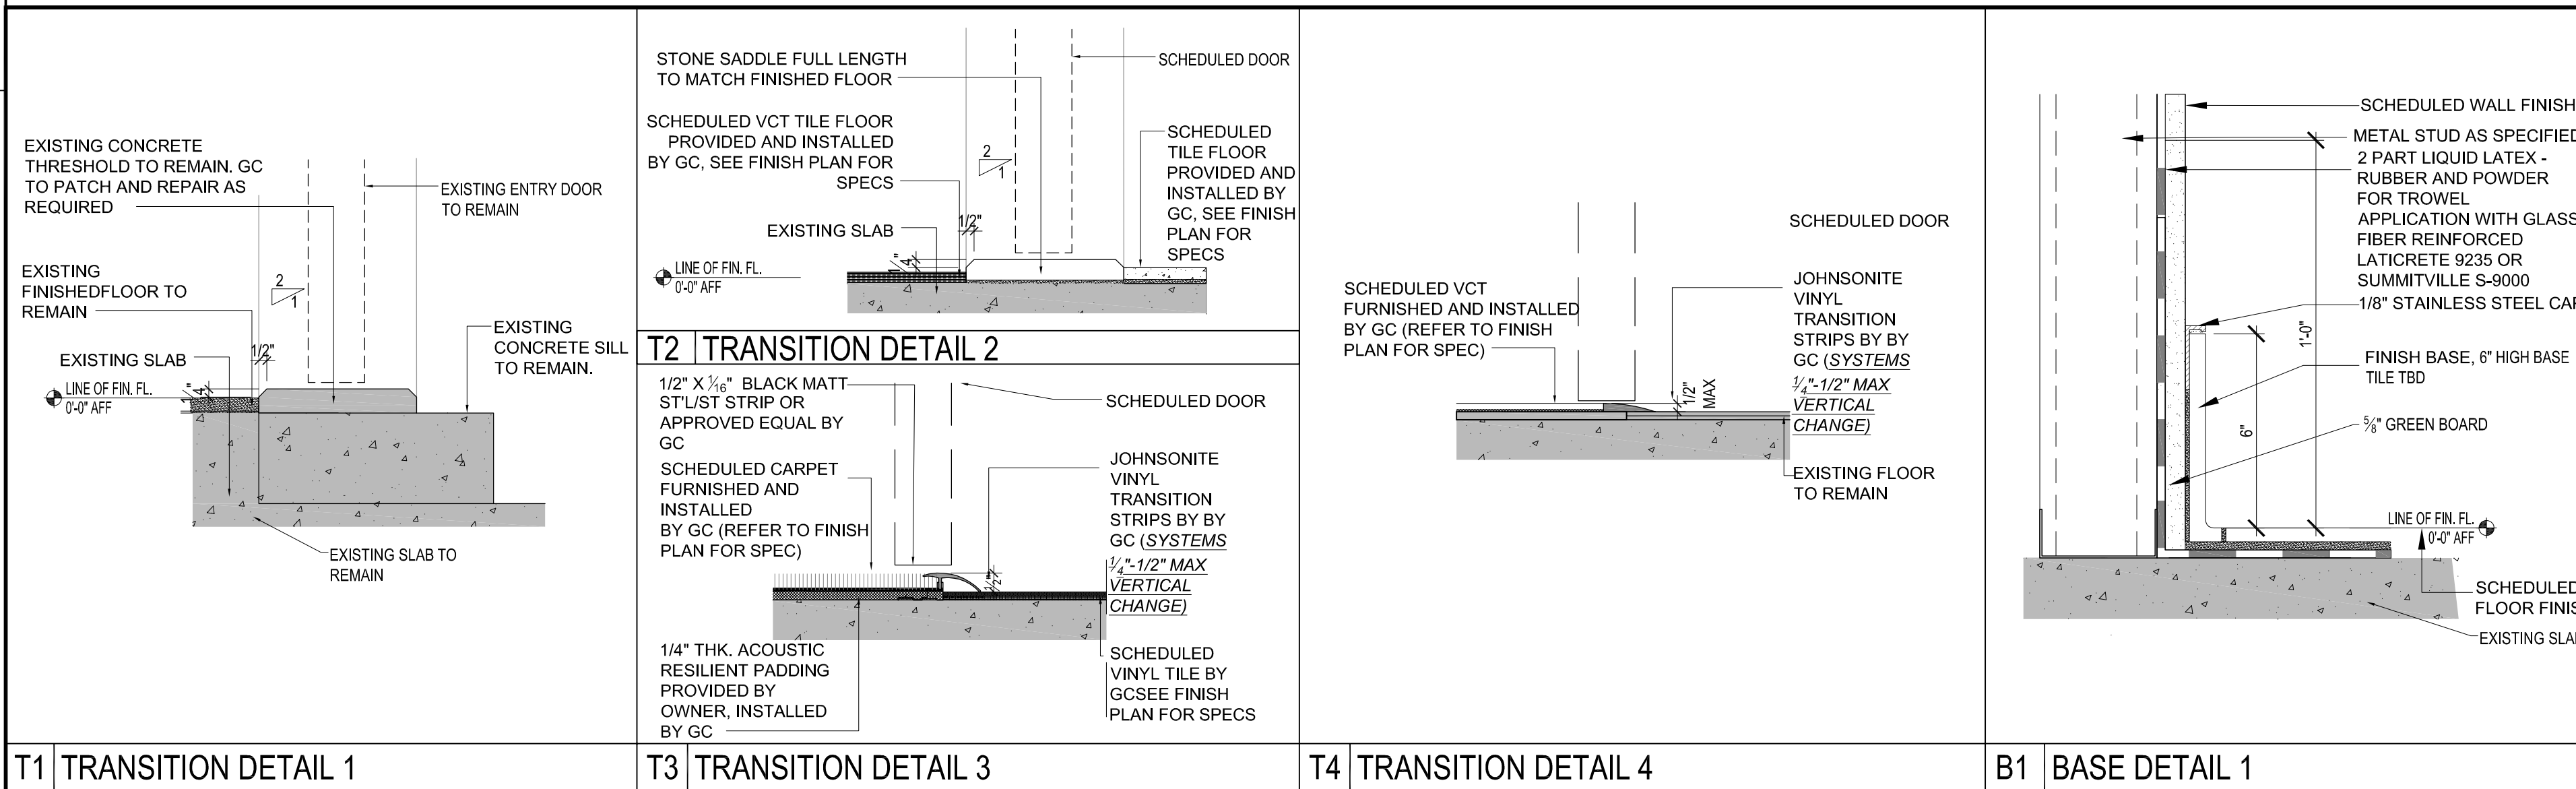

## DOOR ELEVATION

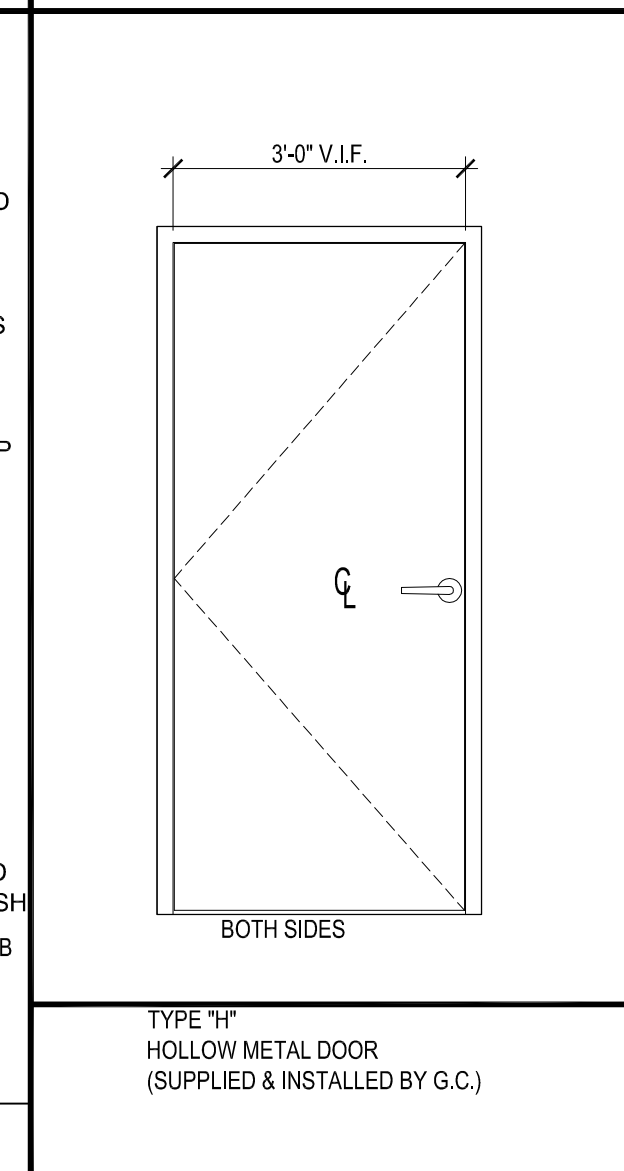


## DOOR SWING

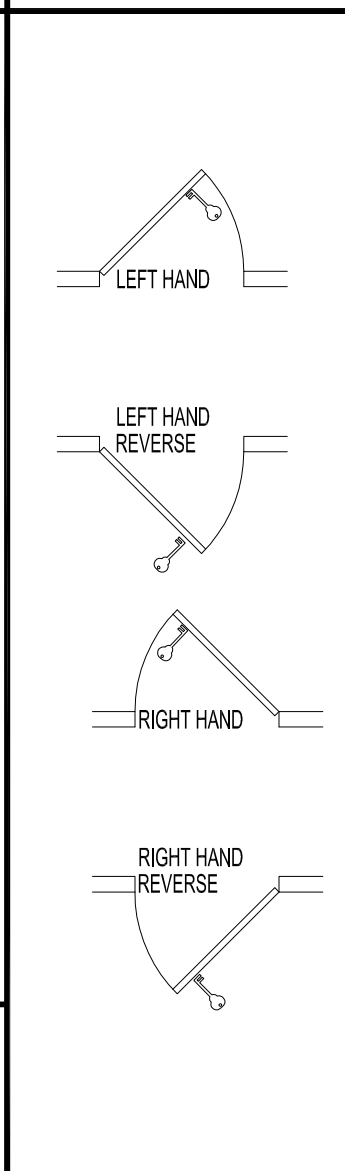

## GENERAL NOTES

- VERIFY/COORDINATE ALL DIMENSIONS W/ CONSTRUCTION PLAN AND INTERIOR ELEVATIONS AND SITE CONDITIONS. ALL OPENINGS TO HAVE ADA COMPLIANT CLEARANCES.
- G.C. IS TO SUBMIT SHOP DRAWINGS OF ALL DOORS AND HARDWARE TO ARCHITECT FOR APPROVAL PRIOR TO FABRICATION.
- G.C. IS TO VERIFY AVAILABILITY AND APPROPRIATE FUNCTION OF ALL HARDWARE SPECIFIED HEREIN AND NOTIFY ARCHITECT IF ANY SPECIFIED ITEMS REQUIRE RECONSIDERATION.
- ALL DOOR SIZES INDICATED ARE CLEAR OPENING DIMENSION. CONTRACTOR TO COORDINATE ACTUAL DOOR DIMENSIONS.
- ALL CYLINDERS TO BE BY BEST OR SCHLAGE WITH A FIGURE EIGHT CORE.
- ALL DOORS TO BE LOCKED WITH HARD KEY MUST UTILIZE THE BASE BUILDING STANDARD LOCK SET AND KEYWAY SYSTEM. GC COORDINATE REQUIREMENTS WITH LL STANDARD (REFER TO DESIGN & CONSTRUCTION MANUAL DATED 11/11/13). GC TO PROVIDE SUBMITTALS FOR LANDLORD/TENANT ARCHITECT REVIEW & APPROVAL.
- ALL EXIT DOORS SHALL BE OPENABLE FROM THE INSIDE WITHOUT THE USE OF A KEY OR ANY SPECIAL KNOWLEDGE OR EFFORT. GC TO REPLACE EXISTING HARDWARE IF REQUIRED.
- DOOR AND RELATED HARDWARE MUST MEET ALL ADA CLEARANCES AND REQUIREMENTS, TYP.)
- REFER TO A601 FOR DOOR HEAD/JAMB DETAILS
- REFER TO A602 FOR SILL/TRANSITION DETAILS.

## DOOR ELEVATIONS

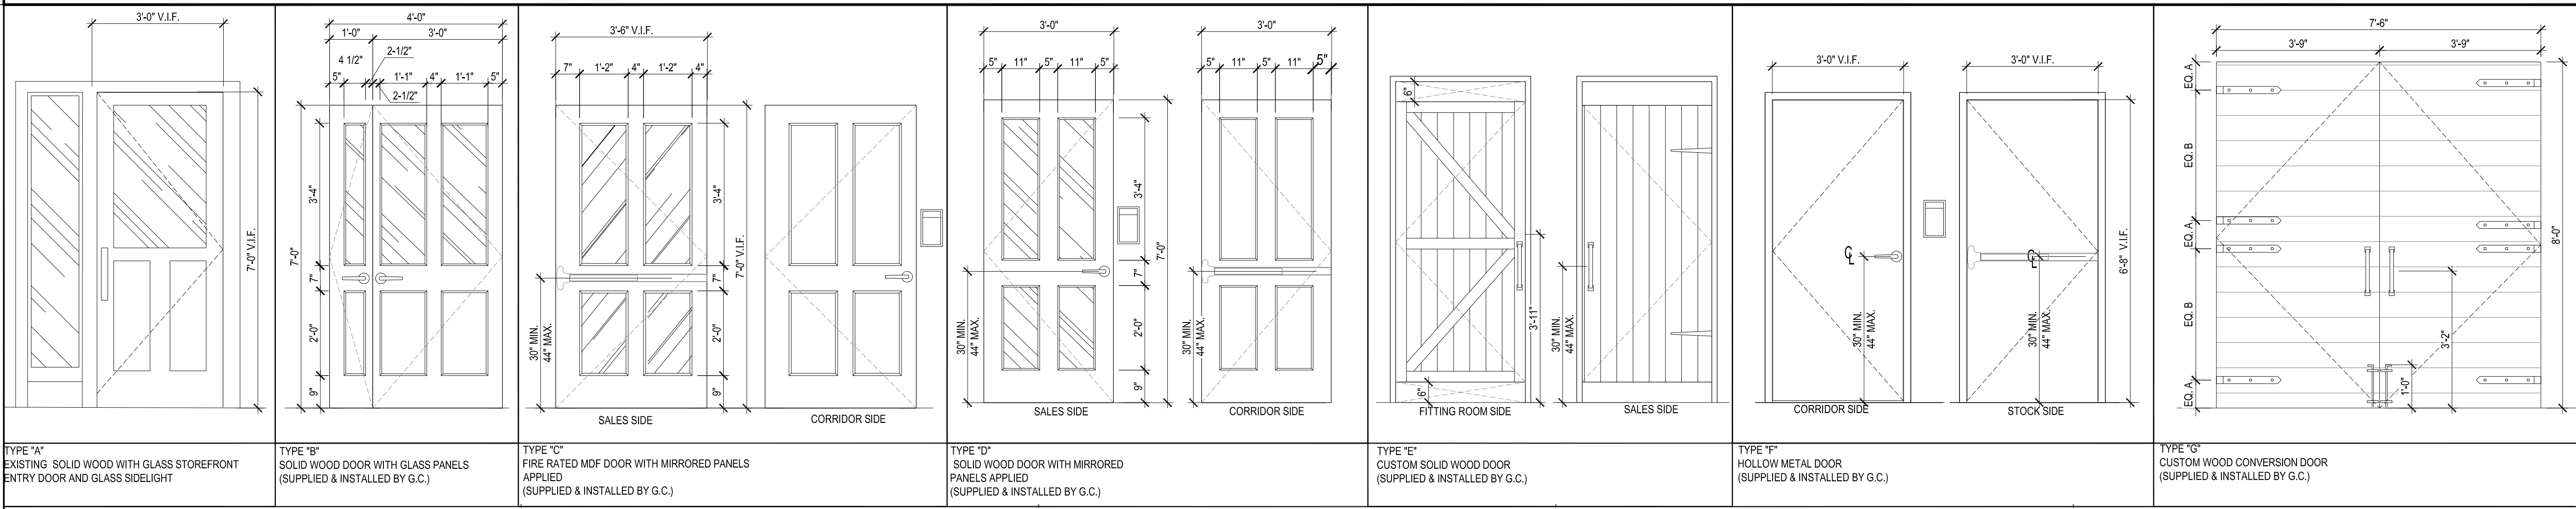

DESIGN REPUBLIC PARTNERS ARCHITECTS LLP  
501 MADISON AVENUE 11th FLOOR NEW YORK, NEW YORK 10022  
TELEPHONE 646 747 3730 WWW.DESIGNREPUBLIC.US.COM  
ARCHITECTURE PLANNING DESIGN

CLIENT/OWNER/TENANT  
FAT FACE LTD  
1-3 RIDGWAY HAVANT, PO9 1QJ  
UNITED KINGDOM  
CONTACT: DAVID LILLEY  
TEL: 00442392.441100  
E: DAVID.LILLEY@FATFACE.COM

DESIGNER  
BOX OF FROGS LTD  
2 WILLOW PARK STOKES POGES BLUCKS SL2 4ES  
CONTACT: SARAH MALCOM-RICHARDS  
TEL: 00748698997  
E: SARAH@BOXOFFROGS.WEB.COM

MEP ENGINEER  
FISKAA  
589 8TH AVENUE  
NEW YORK, NY, 10018  
CONTACT: ERIC MARTINSEN  
TEL: 212.736.9600  
E: EMARTINSEN@FISKAA.COM

STRUCTURAL ENGINEER  
ARMOUR UNSDERFER ENGINEERING INC. P.S.  
555 116TH AVE NE, SUITE 118  
BELLEVUE WA 98004  
CONTACT: BRIAN UNSDERFER  
TEL: 425.614.0949  
E: briaru@au-eng.com

Issue Date Issue Date  
A. ISSUE FOR HISTORIC REVIEW 07/01/15  
B. ISSUE FOR LL REVIEW/PRELM 07/10/15  
C. ISSUE FOR DEMO PERMIT 07/20/15  
D. ISSUE FOR PERMIT 07/24/15

Project  
FAT FACE PORTLAND  
34 EXCHANGE STREET  
PORTLAND, ME 04104

Drawing Title  
DOOR AND HARDWARE SCHEDULE

Project No. Drawn By Date Scale  
5063.02 - - - - NTS

Seal Floors) 00

Drawing No. A-600.00

Barry Michael  
Luciflow  
ARC4239