

CLIENT/OWNER/TENANT

FAT FACE LTD
1-3 RIDGWAY HAVANT, PO9 1QJ
UNITED KINGDOM
CONTACT: DAVID LILLEY
TEL: 0044 2392 441100
E: DAVID.LILLEY@FATFACE.COM

DESIGNER

BOX OF FROGS LTD
2 WILLOW PARK STROKE POGES BUCKS SL2 4ES
CONTACT: SARAH MALCOM-RICHARDS
TEL: 007748609897
E: SARAH@BOXOFFROGS.WEB.COM

MEP ENGINEER

FISKAA
589 8TH AVENUE
NEW YORK, NY, 10018
CONTACT: ERIC MARTINSEN
TEL: 212.736.9600
E: EMARTINSEN@FISKAA.COM

STRUCTURAL ENGINEER

ARMOUR UNSDERFER ENGINEERING INC. P.S.
555 116TH AVE NE, SUITE 118
BELLEVUE WA 98004
CONTACT: BRIAN UNSDERFER
TEL: 425.614.0949
E: brianu@au-eng.com

| Issue | Date | Issue | Date |
|-------------------------------|----------|-----------------------------|----------|
| A. ISSUE FOR HISTORIC REVIEW | 07/01/15 | Δ ISSUE FOR HISTORIC REVIEW | 07/16/15 |
| B. ISSUE FOR LL REVIEW/PRELIM | 07/10/15 | Δ ISSUE FOR HISTORIC REVIEW | 07/23/15 |
| PRICING | | | |
| C. ISSUE FOR DEMO PERMIT | 07/20/15 | | |
| D. ISSUE FOR PERMIT | 07/24/15 | | |

Project
FAT FACE PORTLAND
34 EXCHANGE STREET
PORTLAND, ME 04104


Drawing Title
ELEVATIONS

| Project No. | Drawn By | Date | Scale |
|-------------|----------|------|------------|
| 5063.02 | -- | -- | 1/2"=1'-0" |


Seal _____ Drawing No. **00**

Barry Michael Luciflow
ARC4239
STATE OF MAINE


A-700.00

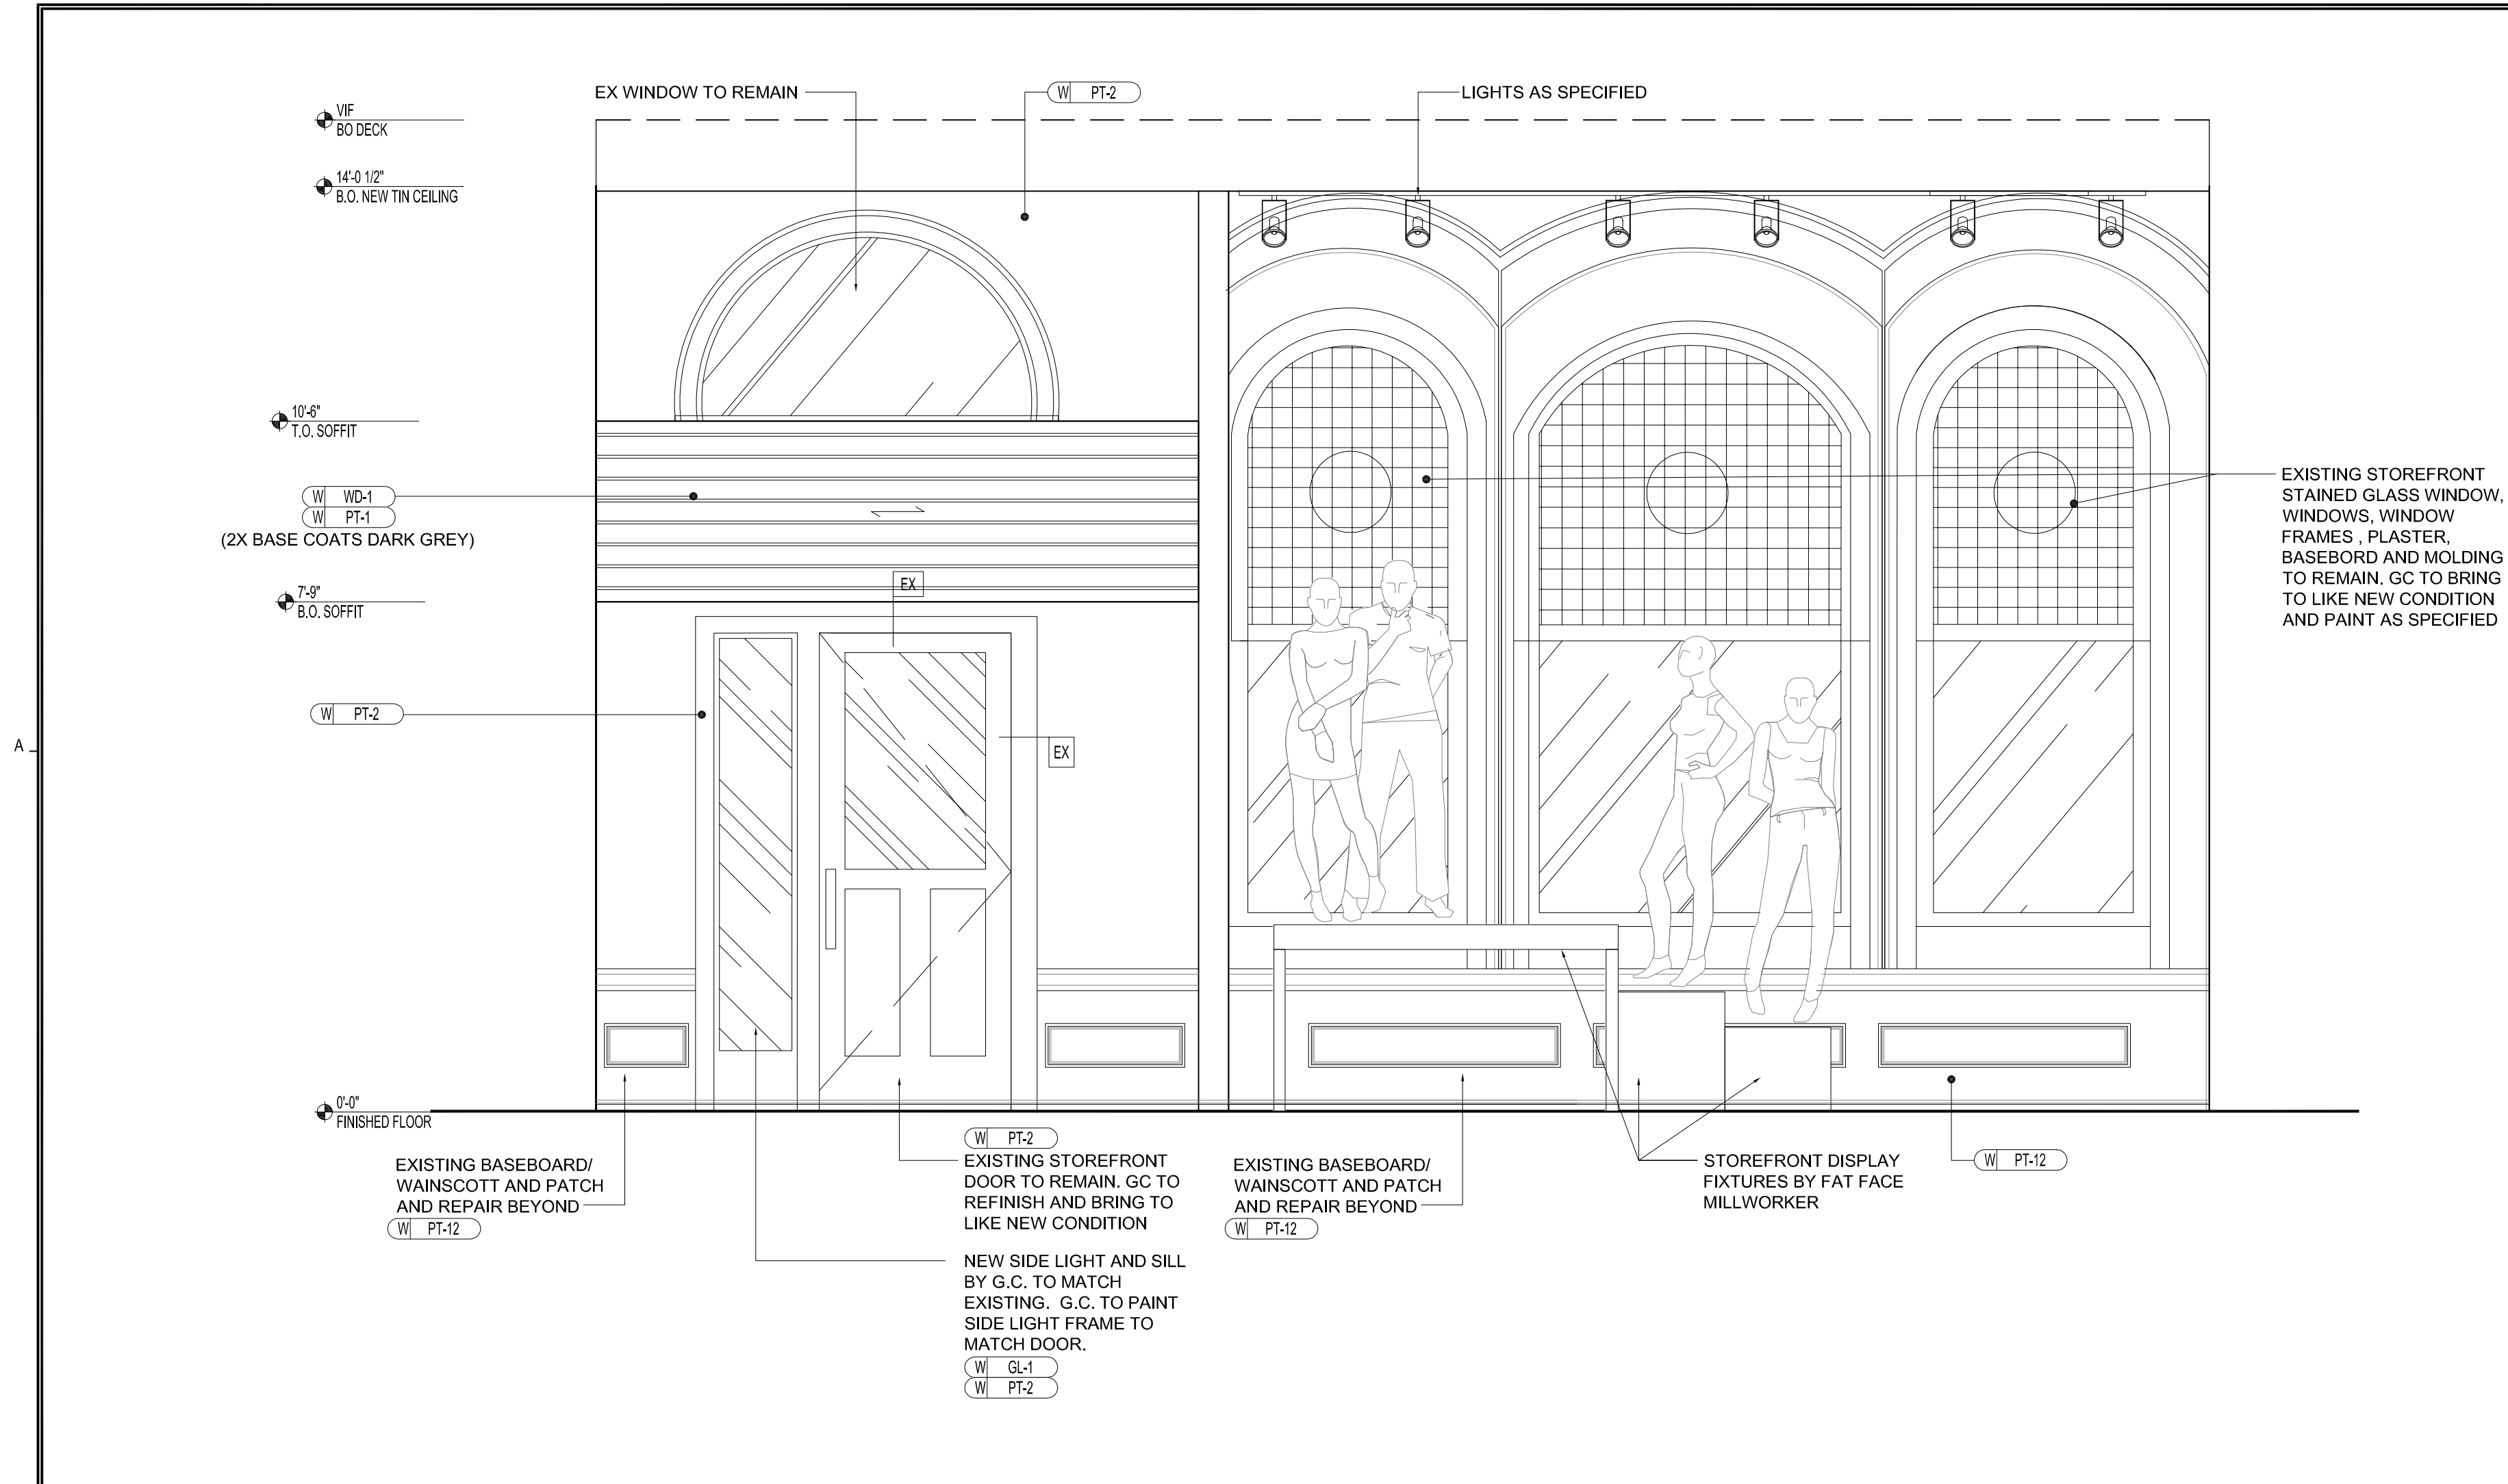


1 INTERIOR ELEVATION
SCALE: 1/2" = 1'-0"

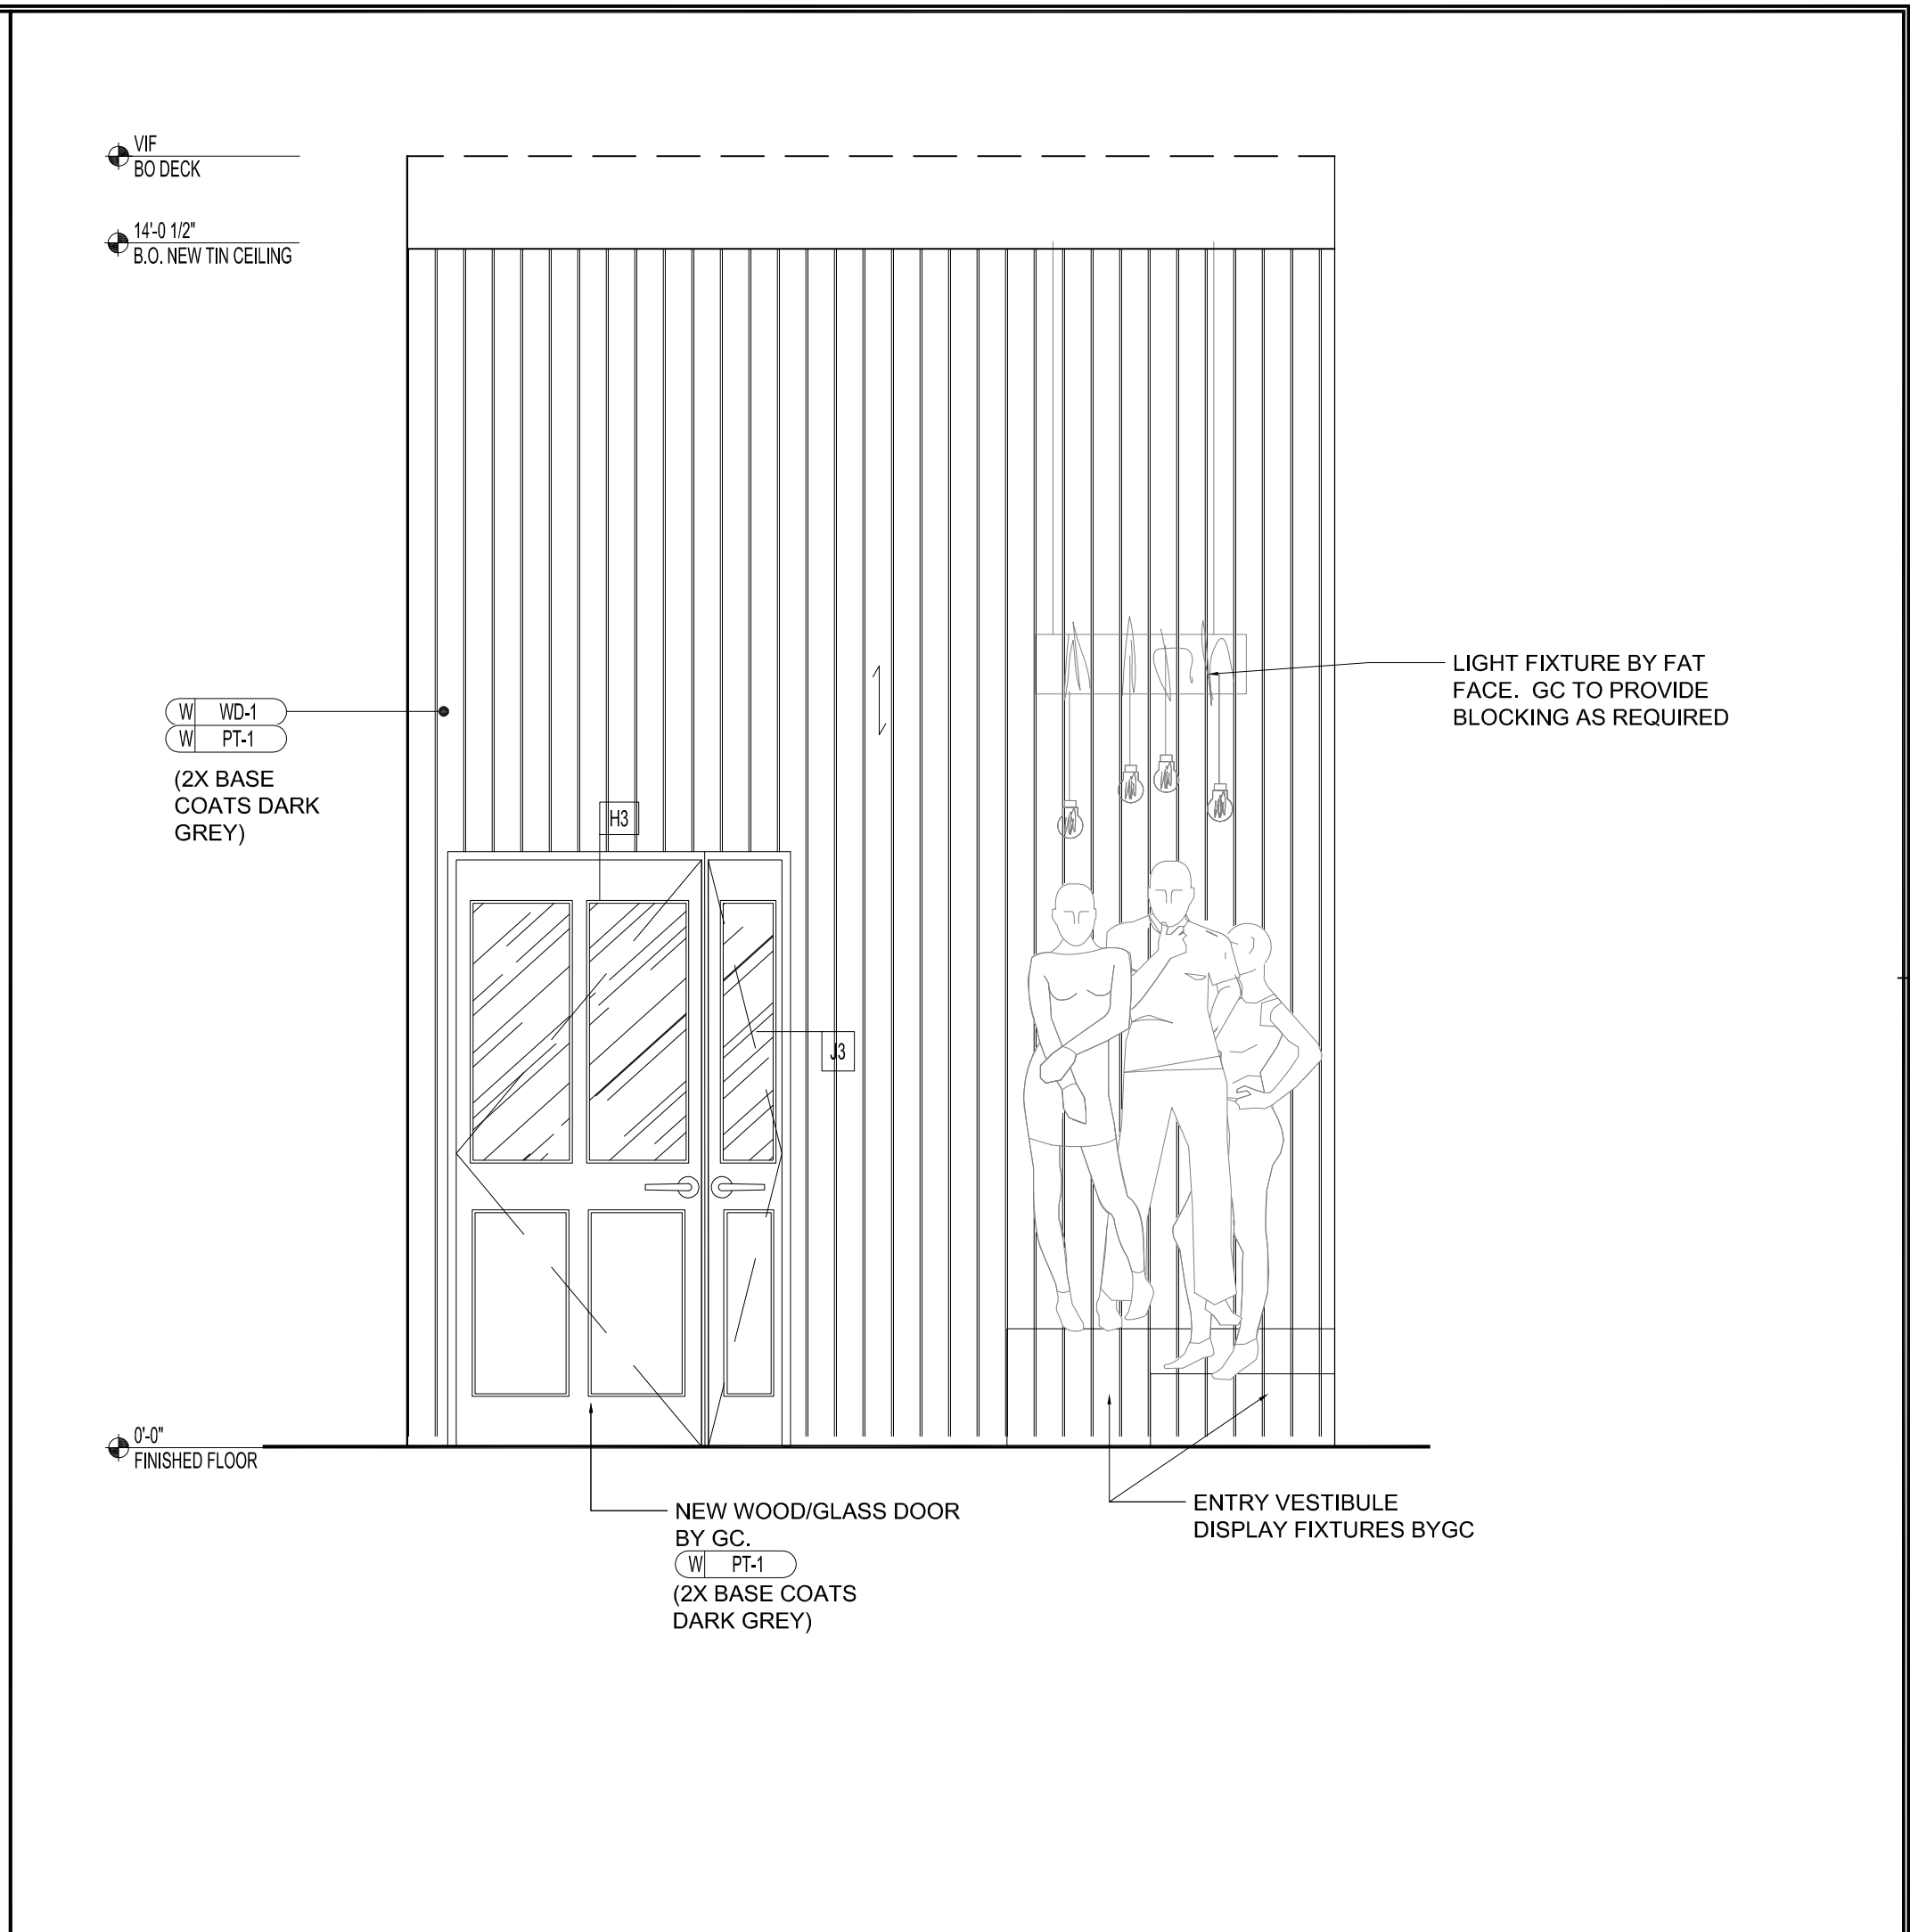

3 INTERIOR VESTIBULE ELEVATION
SCALE: 1/2" = 1'-0"

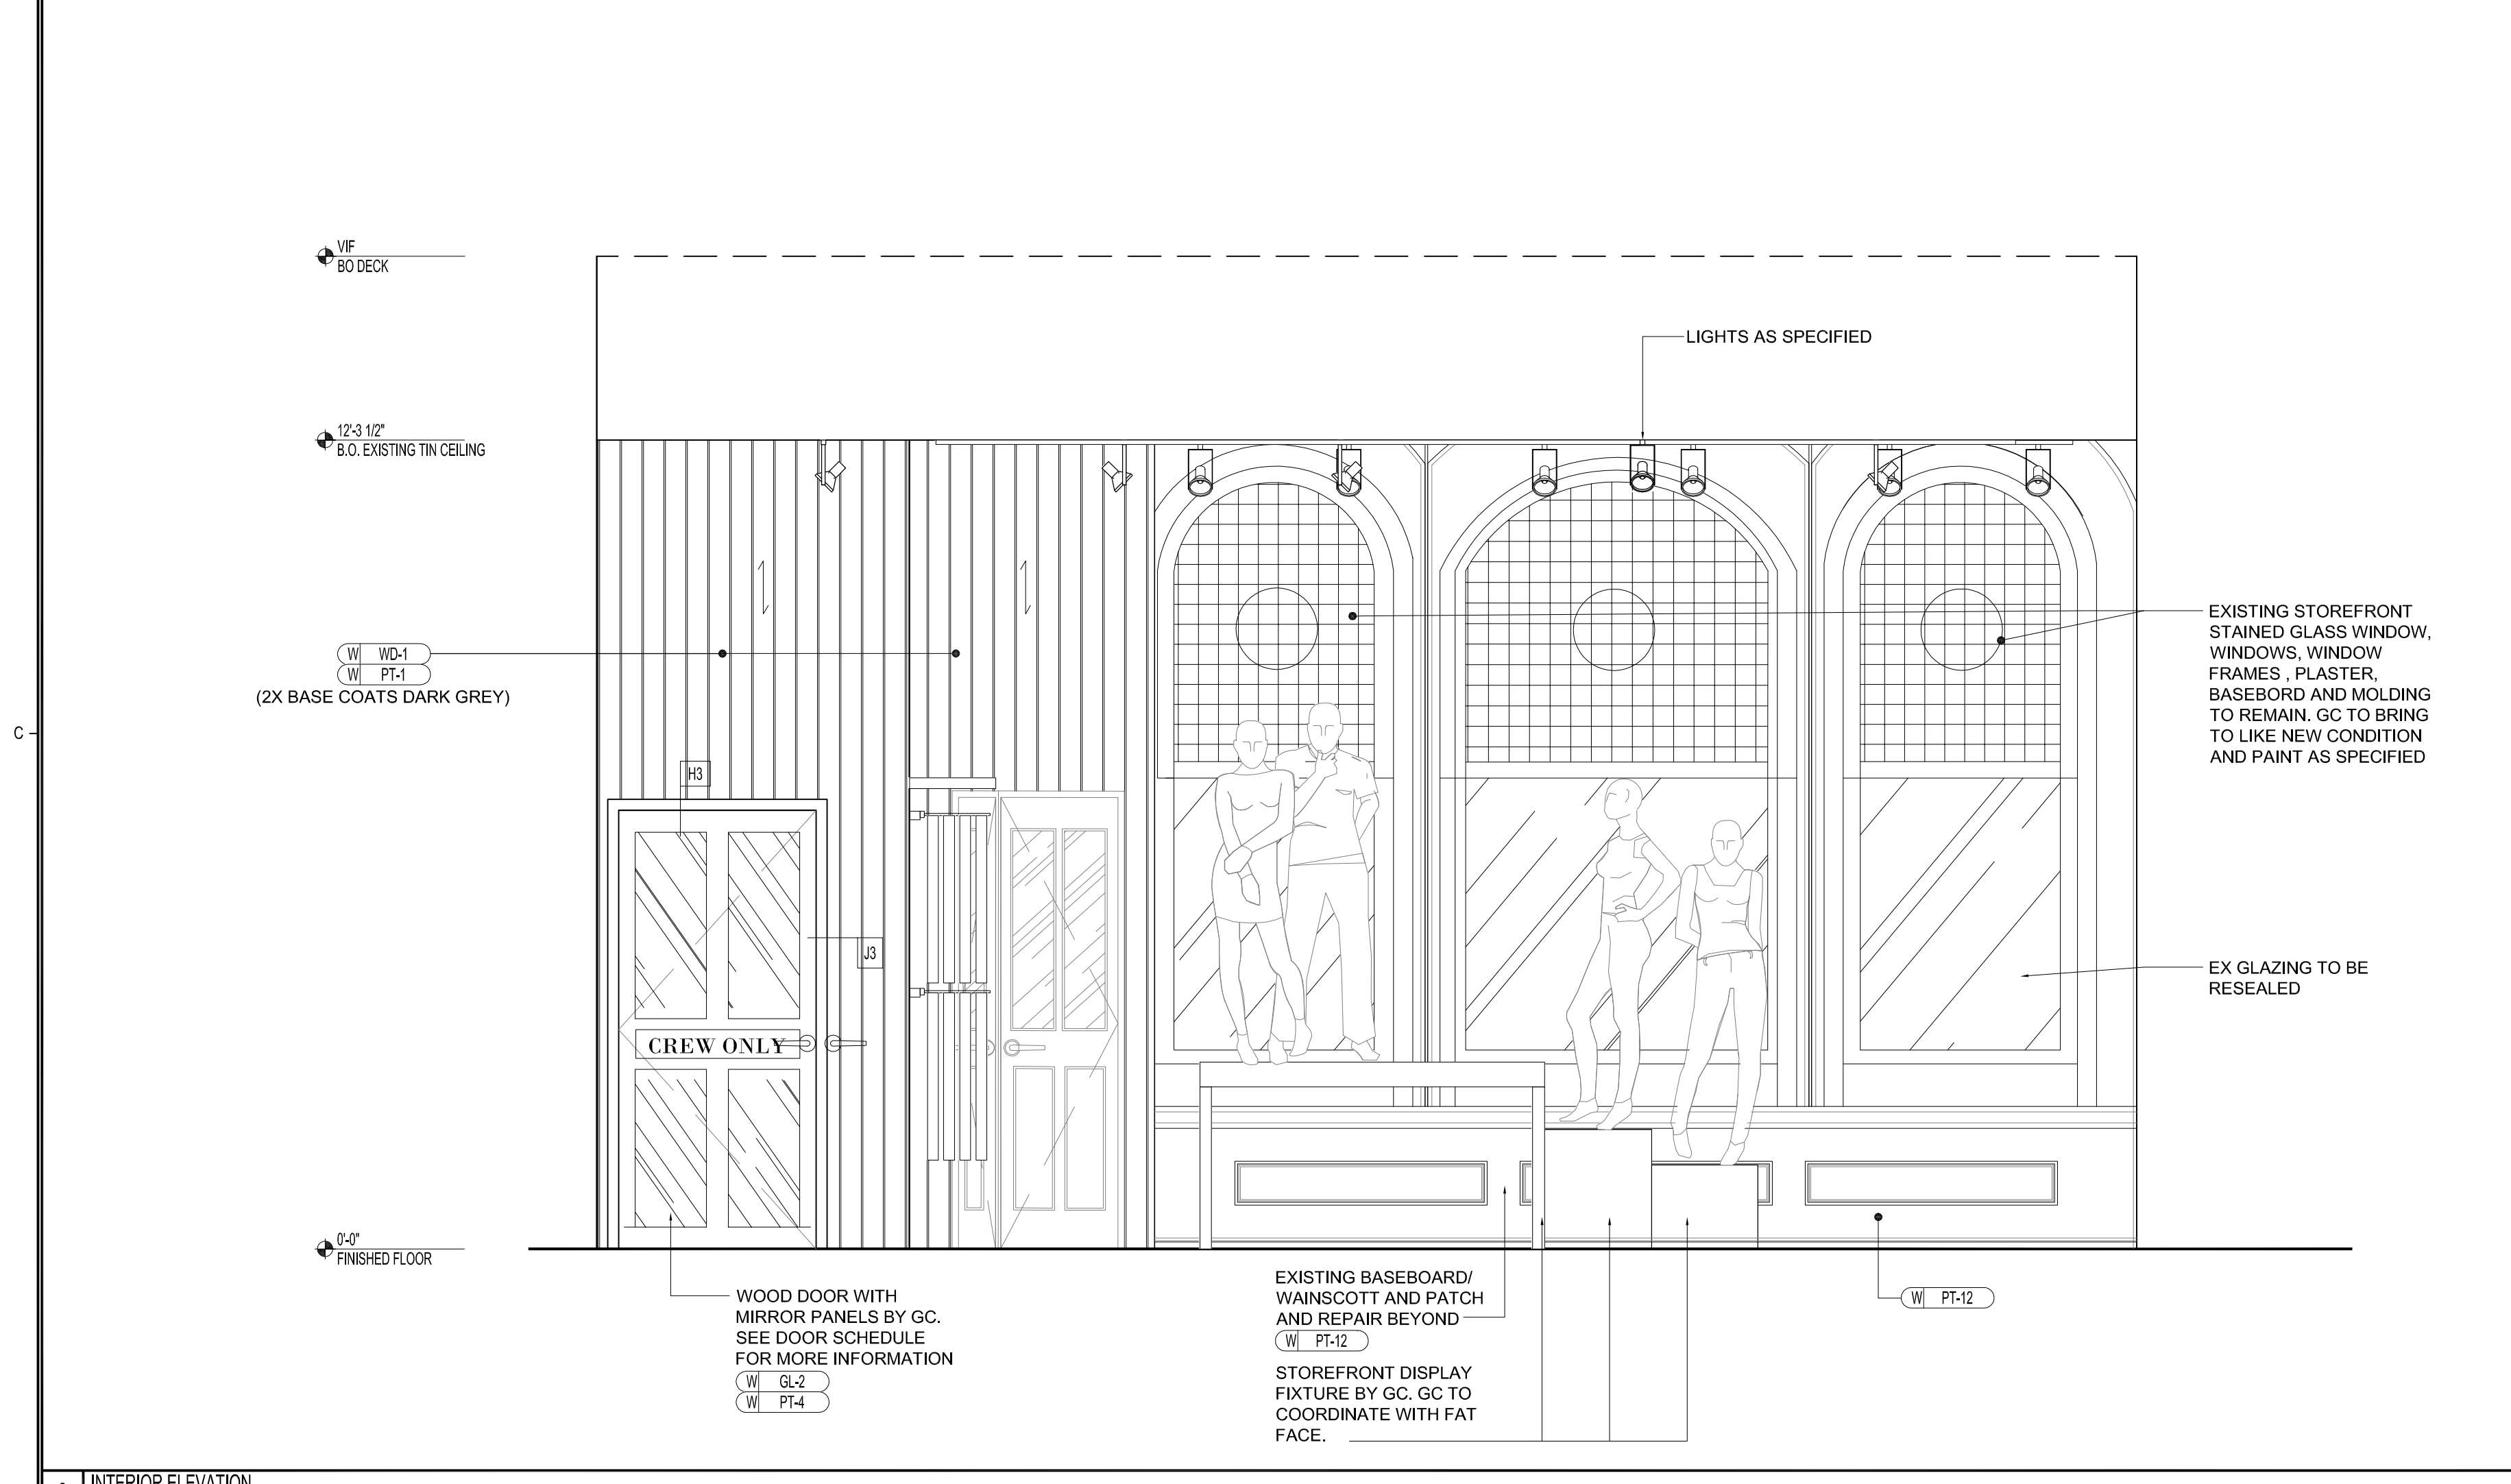

2 INTERIOR ELEVATION
SCALE: 1/2" = 1'-0"

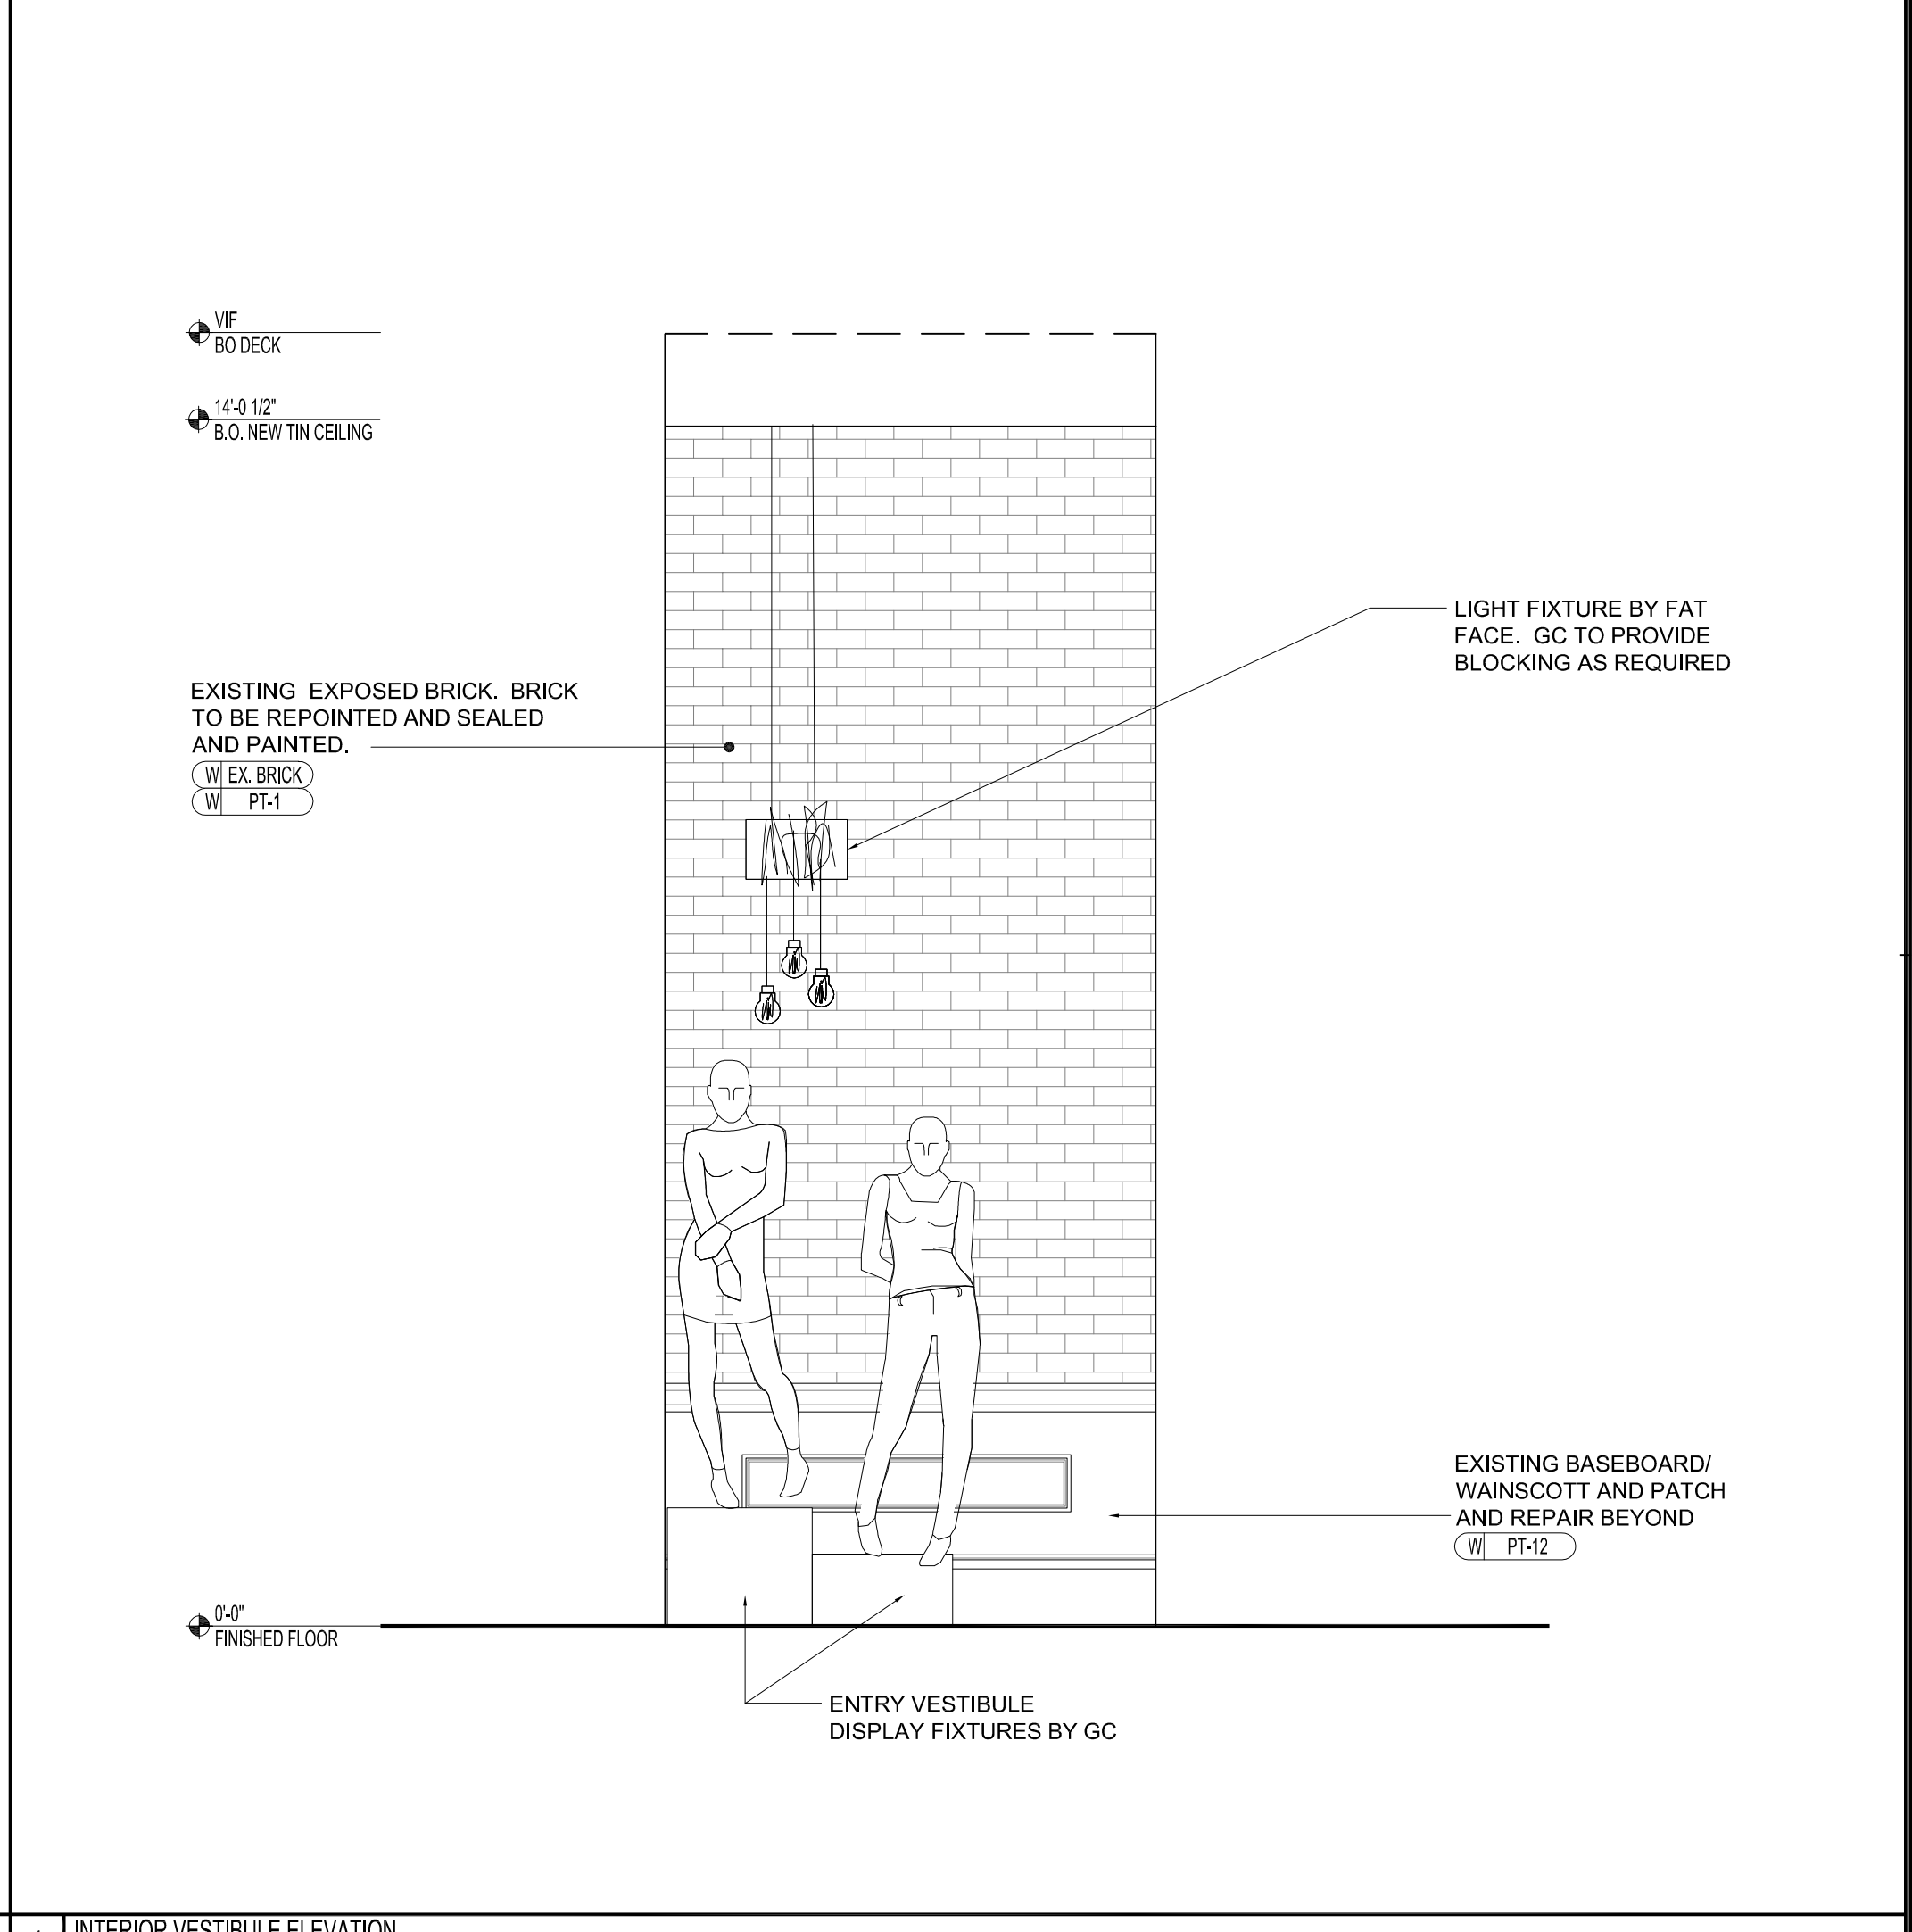

4 INTERIOR VESTIBULE ELEVATION
SCALE: 1/2" = 1'-0"