

Issue	Date	Issue	Date
A. ISSUE FOR HISTORIC REVIEW	07/01/15	△ ISSUE FOR HISTORIC REVIEW	07/16/15
B. ISSUE FOR LL REVIEW/PRELIM	07/10/15	△ ISSUE FOR HISTORIC REVIEW	07/23/15
PRICING			
C. ISSUE FOR DEMO PERMIT	07/20/15		
D. ISSUE FOR PERMIT	07/24/15		


Project  
**FAT FACE PORTLAND**  
34 EXCHANGE STREET  
PORTLAND, ME 04104

Drawing Title  
**CEILING DETAILS**


Project No.	Drawn By	Date	Scale
5063.02		-- --	VARIES
Seal		Floor(s)	

Seal:


Drawing No. **A-902.00**

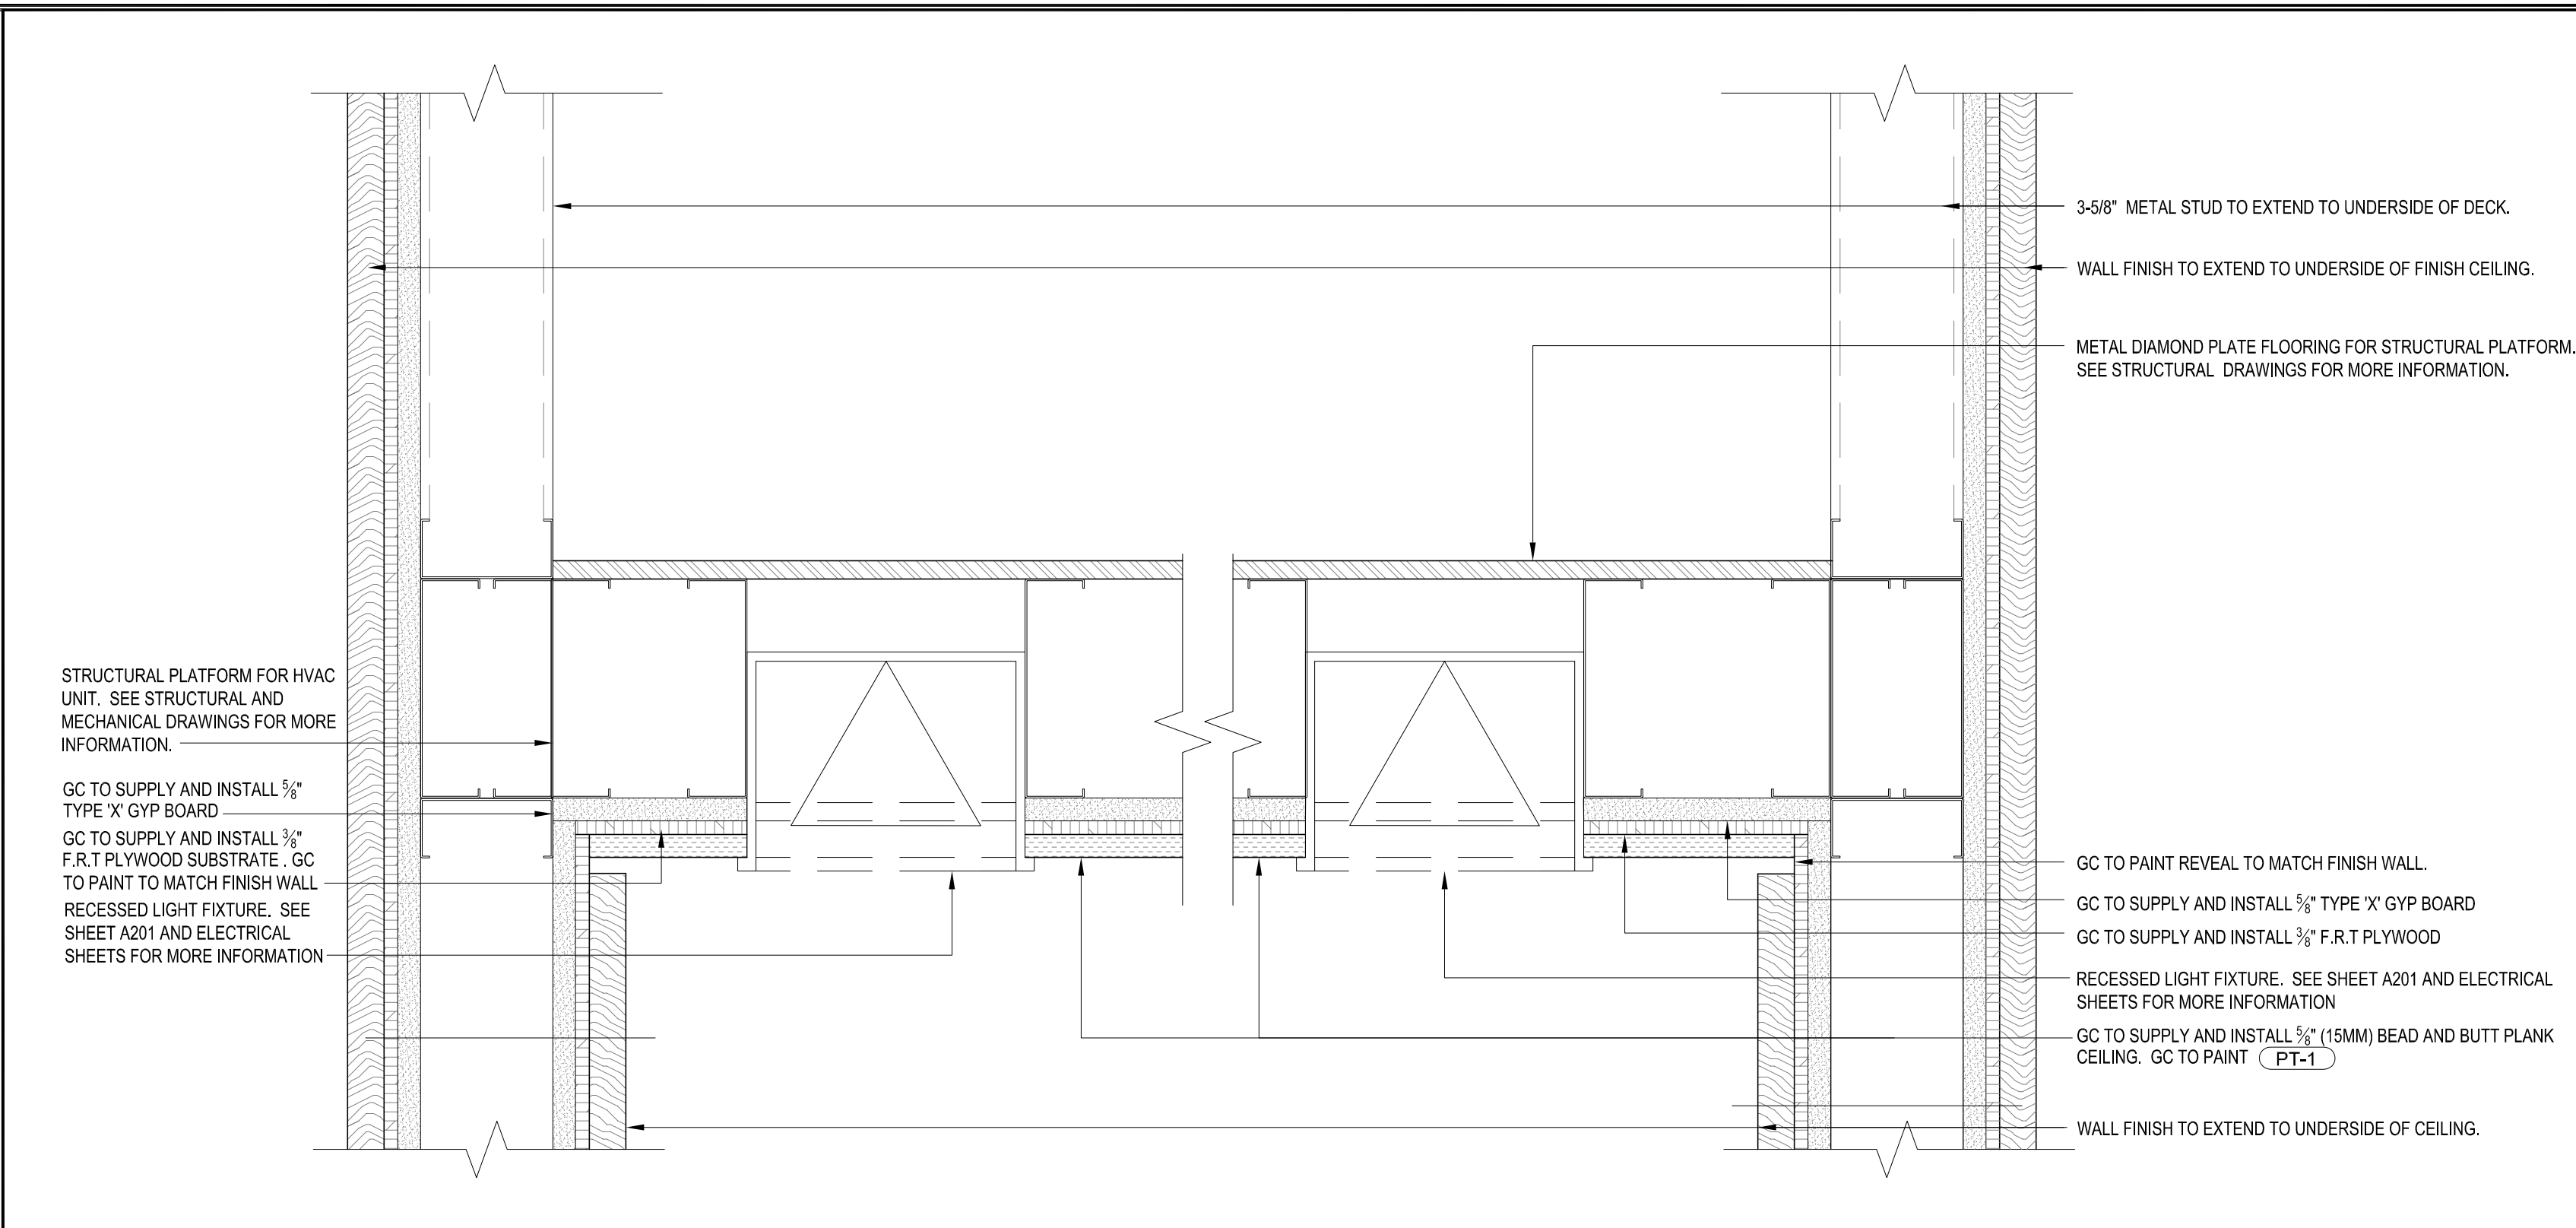

2 CEILING DETAIL  
SCALE: 3" = 1'-0"

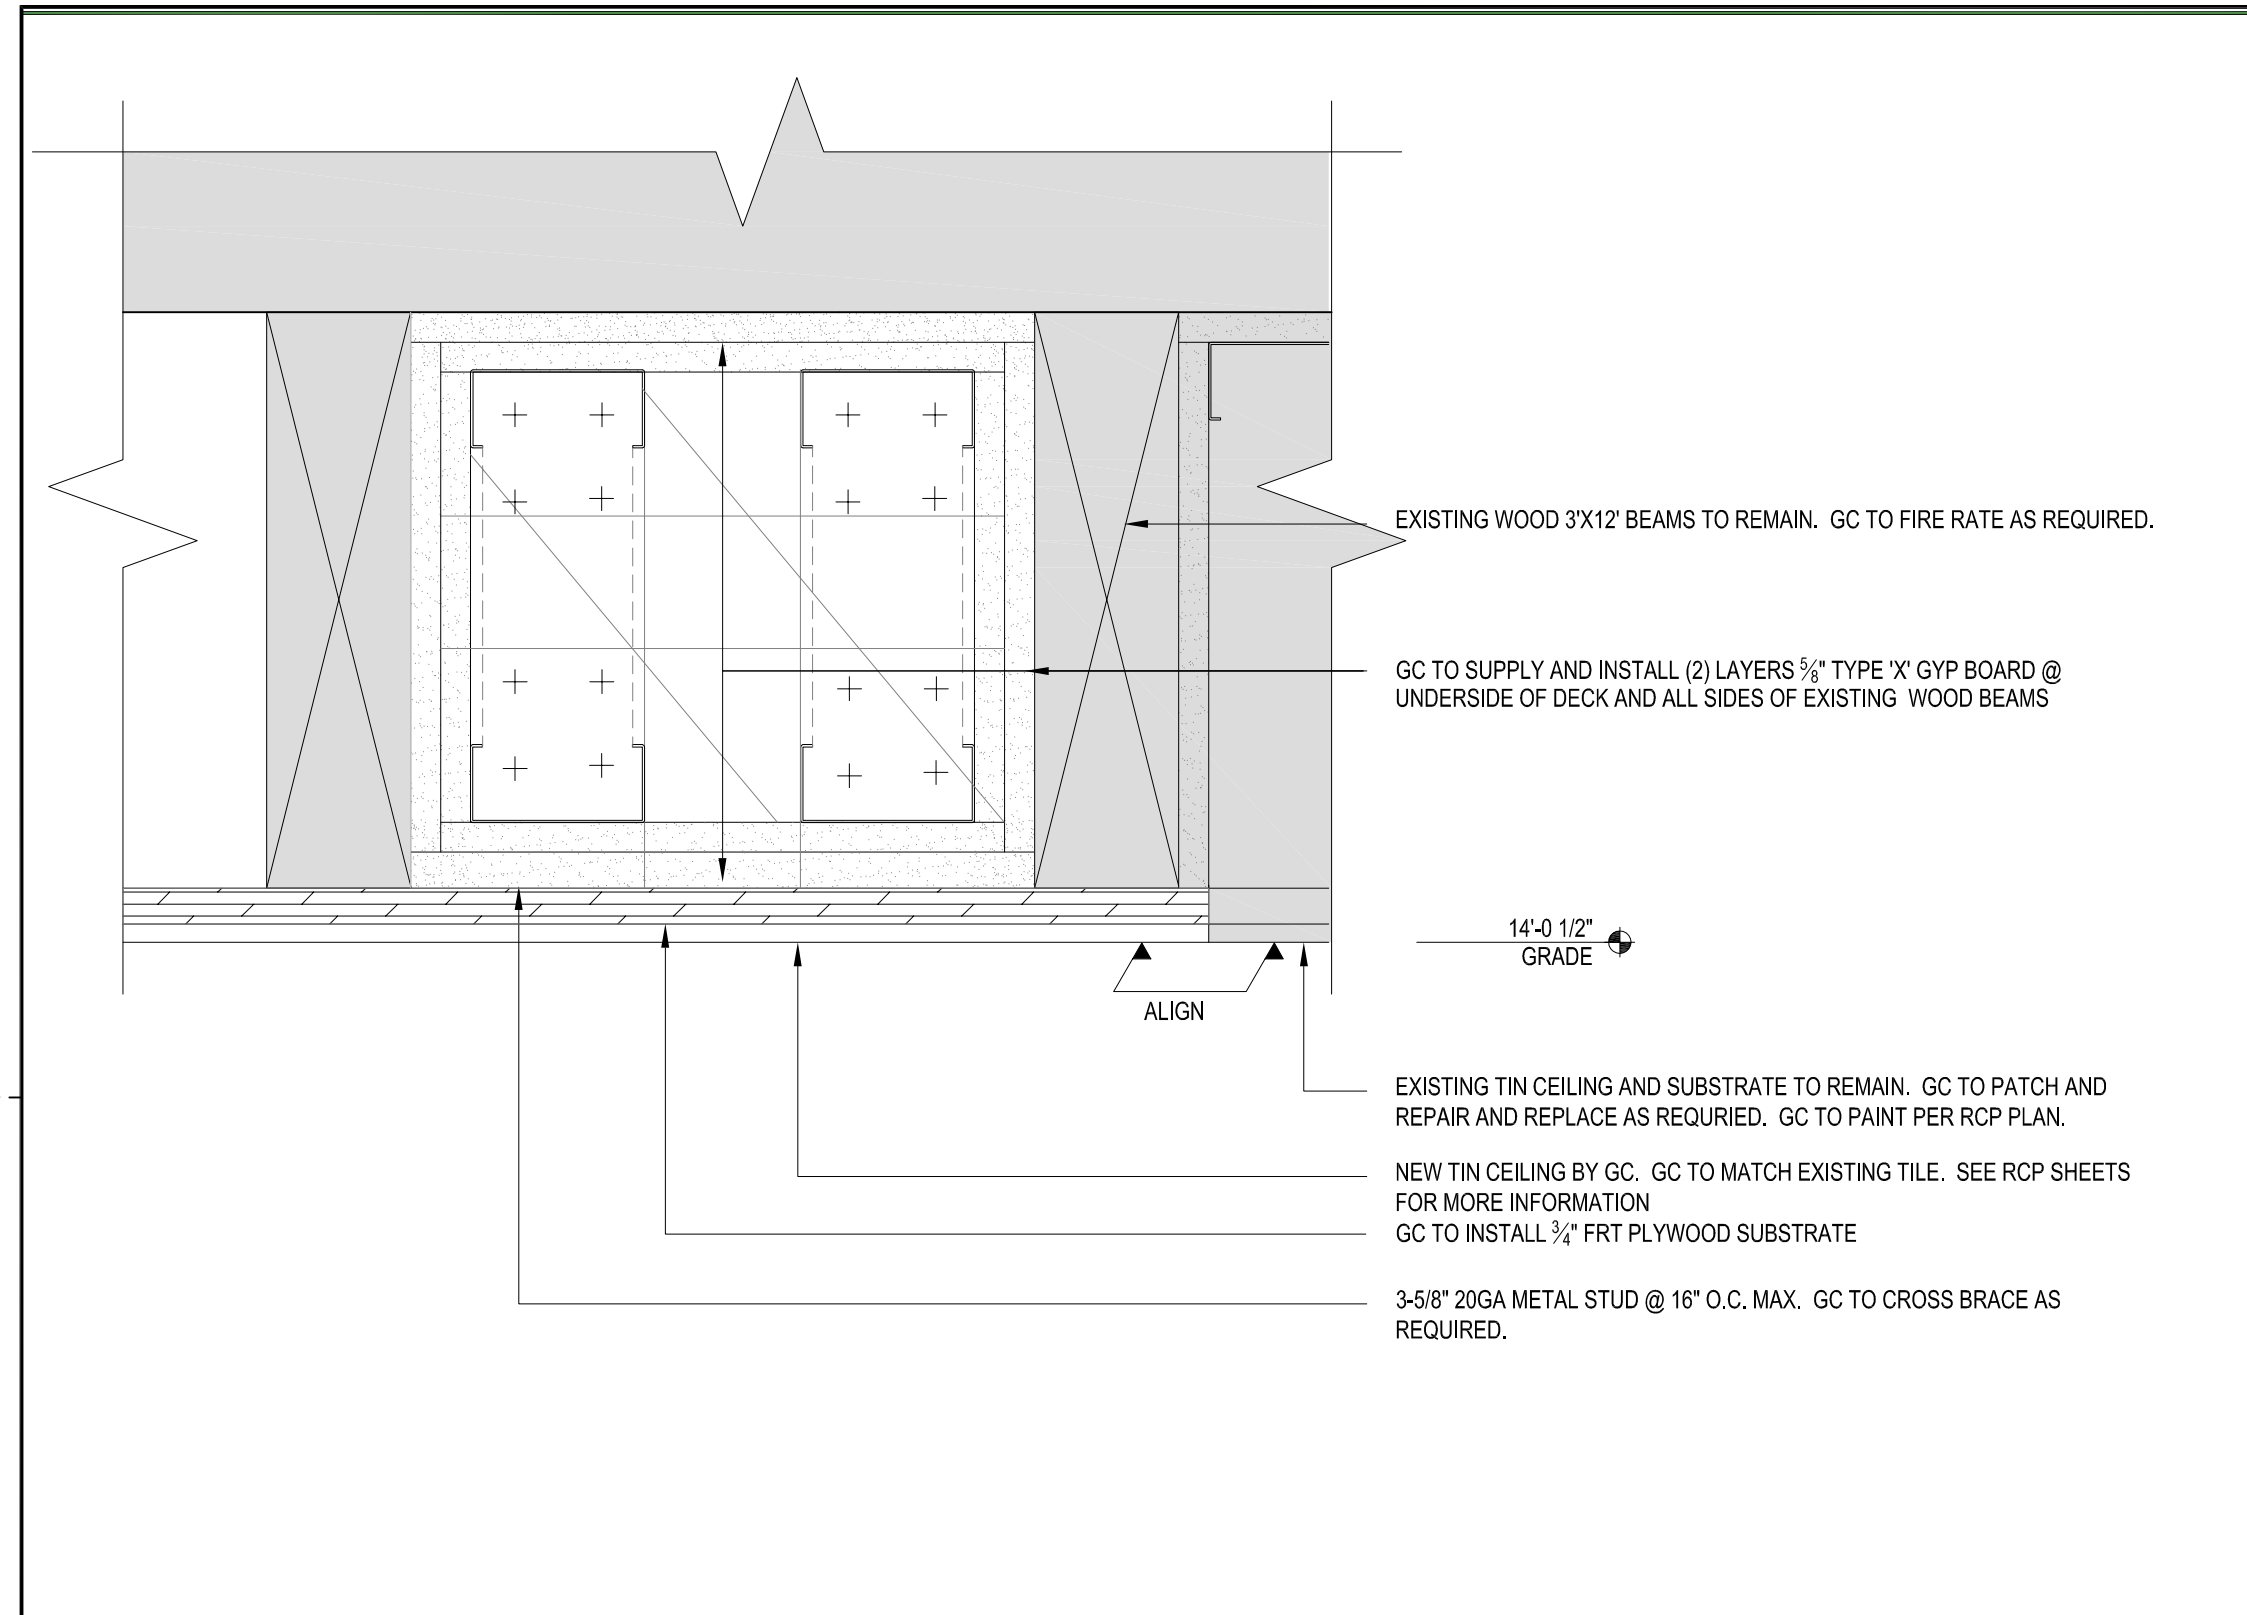

1 CEILING DETAIL  
SCALE: 3" = 1'-0"

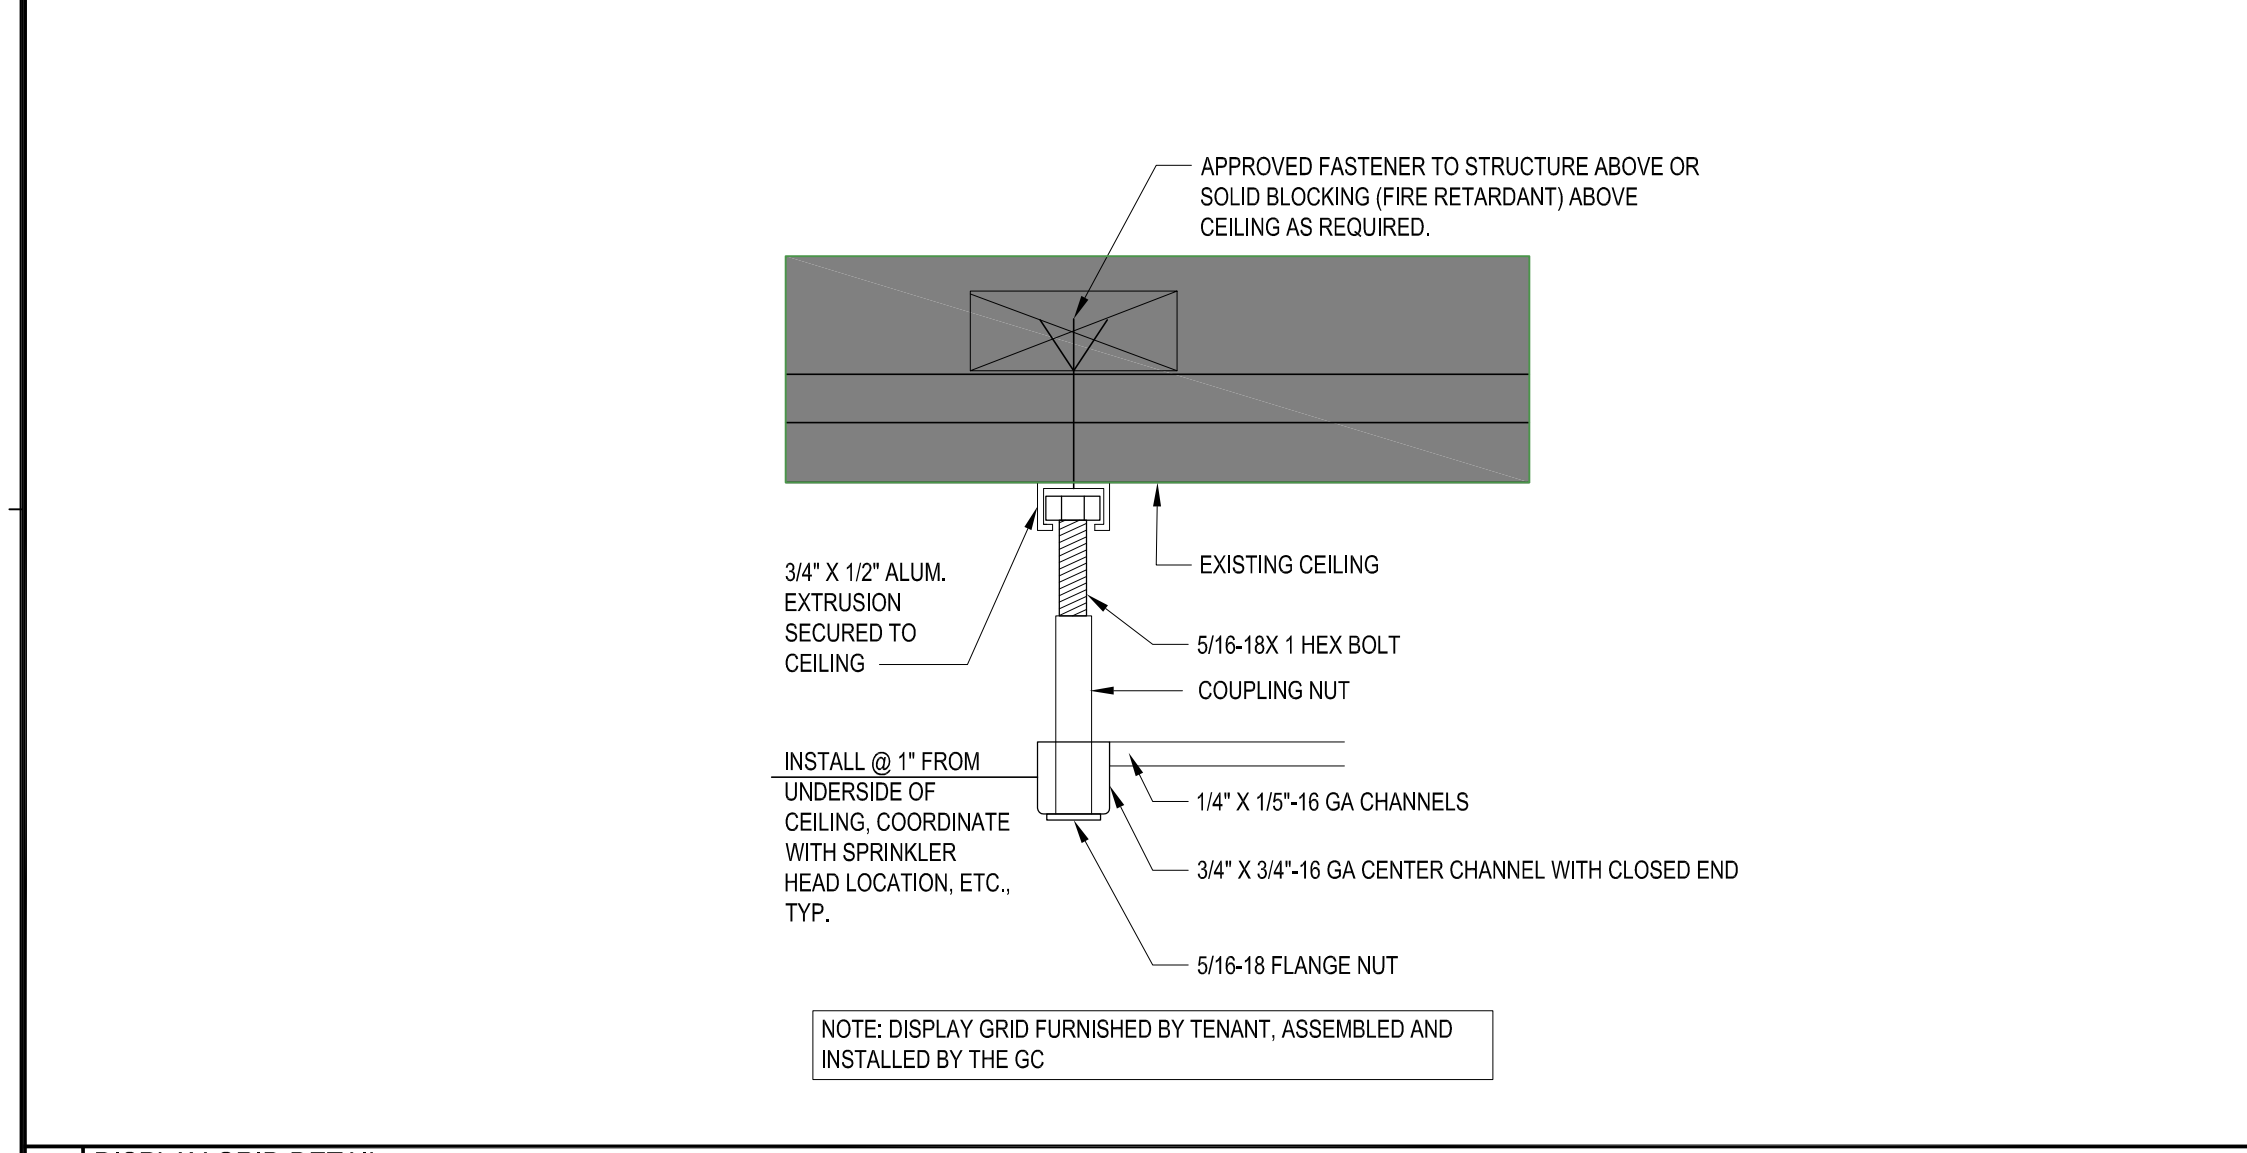

3 DISPLAY GRID DETAIL  
SCALE: 6" = 1'-0"