

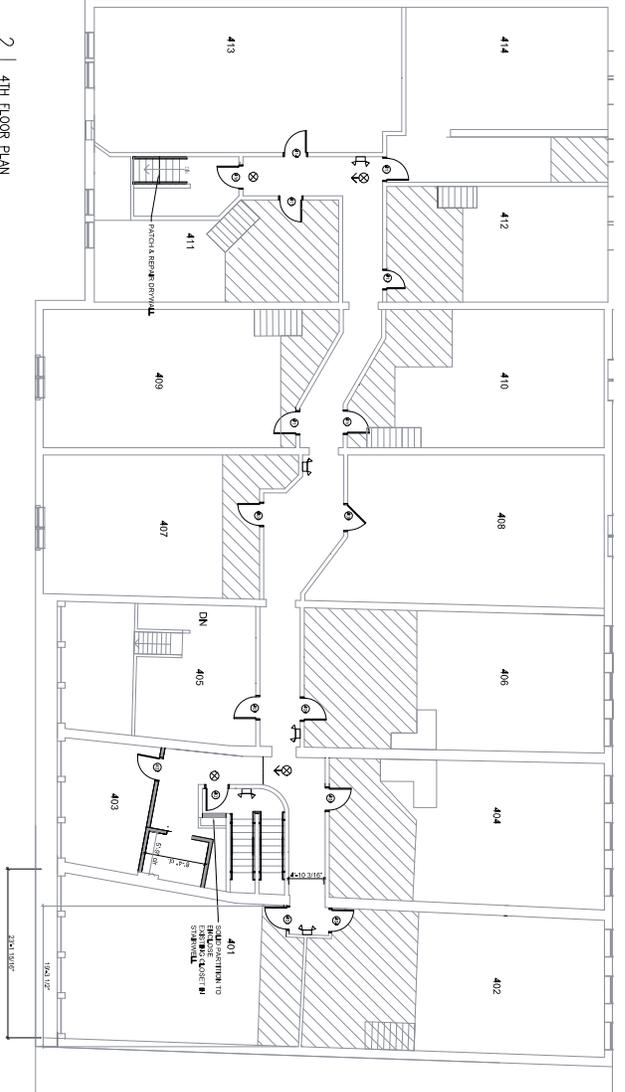


EXISTING  
MEZZANINE  
ABOVE

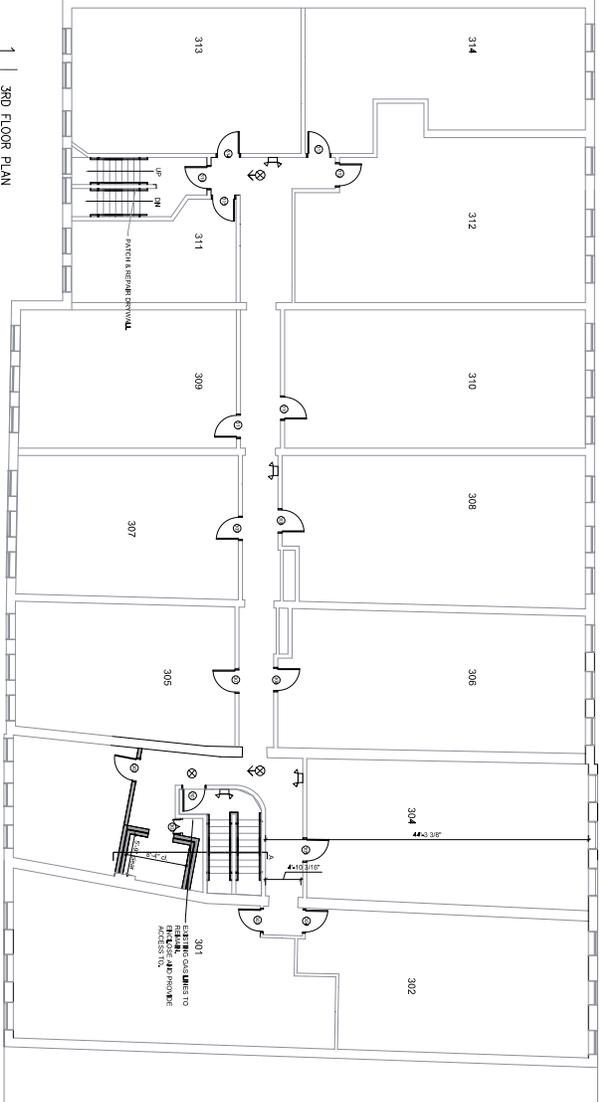

2 | 4TH FLOOR PLAN  
SCALE: 1/8"=1'-0"

4 | SECTION A  
SCALE: 1/8"=1'-0"

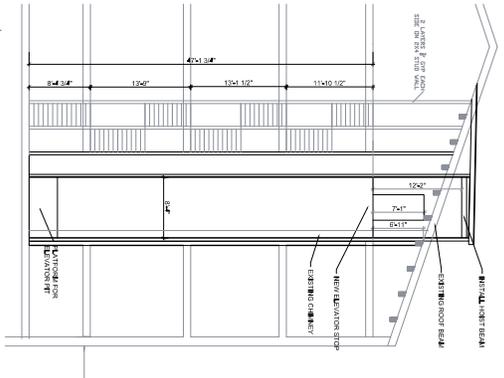

1 | 3RD FLOOR PLAN  
SCALE: 1/8"=1'-0"

- GENERAL NOTES:
1. ALL CORRIDOR WALLS REQUIRED 1/2 HR RATED CONSTRUCTION. ANY NEW WALLS OR REPAIRS TO BE 5/8" GYP EACH SIDE 2X4 WOOD STUD CONSTRUCTION.
  2. ALL UNIT DOORS TO MUST BE SMOKE SEALED.
  3. ALL STAIR DOORS TO BE 1 HR RATED WITH CLOSERS AND EXIT HARDWARE.
  4. ALL SHAFTS WALLS REQUIRED TO BE 1 HR. EXISTING STAIRS ARE 2 HRS (2 LAYERS 5/8" GYP EACH SIDE 2X4 WOOD STUD WALL) SO ALL REPAIRS TO MATCH 2 HR RATING.
  5. ALL EXIT STAIRS TO HAVE RAILS ON BOTH SIDES.
  6. REPAIR ALL MEZZANINE STAIRS WHERE NECESSARY. STAIRS TO MEZZANINE TO HAVE 36" RAMPS ON GREEN SIDE. ANY NEW STAIR OR RAIL CONSTRUCTION TO MATCH CODE.
  7. REMOVE AND RELOCATE GAS PIPES IN EXIT STAIRS.

|              |                                |                                       |           |       |              |  |  |
|--------------|--------------------------------|---------------------------------------|-----------|-------|--------------|--|--|
| <b>A1.02</b> | <b>3RD AND 4TH FLOOR PLANS</b> | Date                                  | 3-30-2016 | Scale | 1/8" = 1'-0" | <b>ARCHETYPE, P.A. ARCHITECTS</b><br>48 Union Wharf Portland, Maine 04101<br>(207) 772-6022 Fax (207) 772-4056 |  |
|              | Project:                       | <b>10 EXCHANGE STREET</b>             |           |       |              |  |  |
|              |                                | 10 EXCHANGE STREET<br>PORTLAND, MAINE |           |       |              |  |  |