


PROPOSED BATH ELEVATIONS

1/2" = 1'-0"

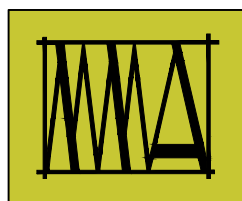

MARK
MUELLER
ARCHITECTS

A1.2

MAY 20, 2016

3 CANAL PLAZA

PORTLAND, MAINE