


PLAZA ELEVATION

NEW SIGNS TO REPLACE EXISTING (1) S.F. 2'-2" X 19'-6" X 4" INTERNALLY ILLUMINATED SIGN

4 X 19.5 = 78 SQ. FT.

1" SQ. ALUMINUM TUBE FRAMEWORK
 CUSTOM RETAINERLESS .090 ALUMINUM CABINET PAINTED _____ - FINISH: MATTHEWS BAKED ENAMEL - SATIN FINISH
 FACE: .090" ALUMINUM
 COPY: JIGGED OUT BACKED UP WITH _____ WITH
 PUSH THRU _____ WHITE PLEXI _____ LETTERS
 SOME WITH FACE VINYL - _____

MOUNTED: - ALL S.S. FASTENINGS - RECESSED UNDER BRICKWORK TO BRICK AND WINDOW MULLIONS

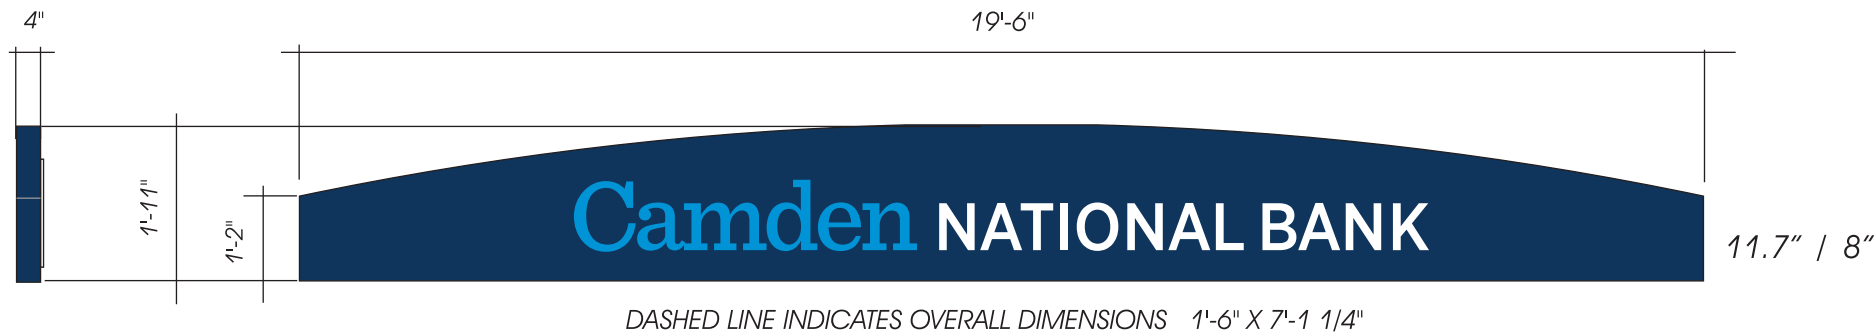

DASHED LINE INDICATES OVERALL DIMENSIONS 1'-6" X 7'-1 1/4"




SIGN IS MOUNTED UNDER BRICKWORK FRAMING WINDOWS

PHOTO PLOT N.T.S.

PLEASE NOTE:
 THIS IS A PROGRESS PRINT - FIELD MEASUREMENTS MAY OR MAY NOT NEED TO BE VERIFIED.
 THIS DESIGN IS THE EXCLUSIVE PROPERTY OF BAILEY SIGN INCORPORATED AND ALL RIGHTS TO ITS USE OR REPRODUCTION ARE RESERVED.
 THE ACCURACY OF THIS COLOR RENDERING IS LIMITED BY MEDIA AND OUTPUT DEVICES AND IS INTENDED FOR REPRESENTATIONAL USE ONLY. ACTUAL MANUFACTURING/GRAPHIC COLORS ALSO VARY DEPENDING ON PROCESSES & MATERIALS USED. 100% COLOR MATCHES OF SUBMITTED SPECIFICATIONS CAN NOT BE GUARANTEED.
 IF AN ELECTRIC SIGN, THEN INSTALLATION MUST BE ACCOMPLISHED IN TOTAL COMPLIANCE WITH ARTICLE 600 OF THE NATIONAL ELECTRIC CODE, THE REQUIREMENTS OF UNDERWRITERS LABORATORY, CANADIAN STANDARDS ASSOCIATION AND/OR ANY APPLICABLE LOCAL CODES. THIS INCLUDES PROPER GROUNDING AND BONDING OF THE SIGN.
 ALL ELECTRICAL SIGNS REQUIRE ROUTINE MAINTENANCE.

CLIENT
 ACCEPTANCE SIGNATURE _____ DATE _____

BAILEY SIGN SALES REPRESENTATIVE
 APPROVED _____ DATE _____



www.baileysign.com
 9 Thomas Drive
 Col. Westbrook Executive Park
 Westbrook, ME 04092
 207-774-2843 / 1-800-539-SIGN
 Fax: 774-1193
 E-Mail: sales@baileysign.com

©COPYRIGHT 2015

CUSTOMER / SIGN LOCATION
CAMDEN NATIONAL BANK
 2 CANAL PLAZA
 PORTLAND, MAINE

SALESPERSON: DE	DRAWN BY: LWM
RS. #	W.O. #
SCALE 3/8" = 1'	DATE 7/29/15

REVISION #	DATE	NOTES	INITIALS



DRAWING #
07440 B

SHEET _____ OF _____

PERMIT DRAWING