


FINISH LEGEND		
FINISH NO.	MATERIAL	DESCRIPTION
A	CARPET	SHAW CONTRACT: "RIPPLE", STYLE #50881, COLOR TO BE SELECTED
B	CARPET	SHAW CONTRACT: "SCEPTER II - 42", STYLE # 50921, COLOR # 43321 LONGHORN
C	CARPET	SHAW CONTRACT: "SCEPTER II - 42", STYLE # 50921, COLOR # 43321 LONGHORN
UC1	VINYL	J. JOSEPHSON, INC. VYCON "UPBEAT", Y42002UP, BEPIA
UC2	VINYL	TO BE SELECTED EQUAL TO DESIGNTEX/JIM LYNNE, "WOODRUFF"
B1	WOOD	5" H. STAINGRADE BIRCH TO MATCH EXIST'G. SEE PROFILE SH. A102
B2	RUBBER	JOHNSONITE 4" HIGH COVE TYPE, COLOR: TO BE SELECTED.
P1	WALL PAINT	SHERWIN WILLIAMS: EGGHELL FINISH. COLOR # SW102 CHENILLE WHITE
P2	TRIM PAINT	SHERWIN WILLIAMS: SEYI-GLOSS. COLOR # SW101 CHINA DOLL

- SYMBOL LEGEND**
- △ FLOOR FINISH SYMBOL THRU-OUT
 - ✕ FLOOR FINISH CHANGE, TYP. * DOOR OPENINGS, UNO.
 - WALL FINISH SYMBOL, SHOWN W/ ARROWS AS REQ'D. TO CLARIFY EXTENT.
 - ◇ KEYNOTE SYMBOL
 - WALL BASE SYMBOL
 - x EXISTING ITEM TO REMAIN

- KEYNOTES**
- ◇ ALTER EXIST'G. WOOD BASE AS REQ'D. * RE-CONFIGURED ENTRY. FEEL BACK EXIST'G. WALL-COVERING, TRIM & RE-INSTALL.
 - ◇ ALTER EXIST'G. WOOD BASE AS REQ'D. * RE-CONFIGURED ENTRY. FEEL BACK EXIST'G. WALL-COVERING, TRIM & RE-INSTALL.
 - ◇ RE-PAINT EXIST'G. HM FIRE DOOR FRAME.
 - ◇ TRANSITION EXIST'G. VINYL UC TO NEW UC1 * THIS LOCATION.
 - ◇ LAP JOINT EXIST'G. WOOD BASE TO NEIL
 - ◇ MITRE JOINT EXIST'G. WOOD BASE TO NEIL

- FINISH NOTES**
- FLOORING CONTRACTOR SHALL CONTACT MR. TODD SHARPER AT SHAW CONTRACT FLSR. IN RICHMOND, VA TO INQUIRE PRICING & DELIVERY CO-ORDINATION. TELE. NO. 804-340-5510; FAX NO. 804-340-5512
 - ALL AREAS NOT DESIGNATED SHALL RECEIVE FLOOR FINISH A, BASE B1 AND PAINT P1.
 - ALL SPECIFIED FINISHES SHALL BE APPLIED IN STRICT ACCORDANCE WITH MFR'S RECOMMENDATIONS FOR EACH SPECIFIC SURFACE.
 - 2 X 2 SAMPLES OF ALL FINISH ITEMS SPECIFIED SHALL BE SUBMITTED TO MCCORMICK ARCHITECTS FOR THEIR REVIEW AND APPROVAL PRIOR TO ORDERING OR COMMENCEMENT OF WORK.
 - FLOORING SUBCONTRACTOR SHALL SUBMIT CARPET BEARING PLANS FOR APPROVAL.
 - UNLESS OTHERWISE NOTED ON PLANS, FLOOR FINISH OF CLOSETS SHALL MATCH THAT OF AREAS FROM WHICH THEY ARE ENTERED.
 - ALL CARPET SHALL BE DIRECT, GLUE-DOWN INSTALL.
 - PROVIDE APPROPRIATE TRANSITION STRIPS * ALL INTERSECTIONS OF DISSIMILAR FLOORING TYPES. STRIP SHALL MATCH THE HARD SURFACE FLOORING.
 - ALL NEW VENEER DOORS, WOOD FRAMES & CASING SHALL BE FND. TO MATCH EXIST'G. WACHOVIA DOORS. SUBMIT SAMPLES FOR APPROVAL.
 - ALL WOOD BASE & LOW PARTITION CAPS SHALL BE STAINED & FINISHED TO MATCH APP'D. DOOR SAMPLE.
 - ALL FLOORING WORK ASSOCIATED TO CARPET "C" SHALL BE SUBMITTED AS AN ALL INCLUSIVE ADD-ALTERNATE, ASSUMING PHASED, AFTER HOURS WORK.
 - SCOPE OF PAINTING CONTRACT SHALL INCLUDE PERIMETER CONVECTOR ENCLOSURES, CORE DOORS & FRAMES & ANY/ALL EXIST'G. DRYWALL CLG. AREAS IMPACTED BY THE WORK OF THIS CONTRACT.
 - ALL FLOORING WORK ASSOCIATED TO CARPET "A" THRU-OUT THE EXIST'G. WACHOVIA OCCUPIED AREA SHALL BE ASSUMED AS PHASED, AFTER HRS. WORK.

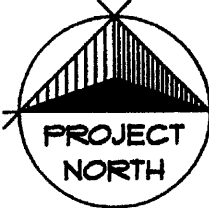


McCormick Architects + Designers, Inc.
 Ice House, Studio 115
 100 43rd Street
 Pittsburgh, Pennsylvania 15201
 Telephone
 412.687.2200
 Facsimile
 412.687.2300



Wachovia Securities
 Bldg. No. 113247
 Two Canal Plaza - Plaza Level
 Portland, Maine 04101

Wachovia Corporation
 Corporate Real Estate Division
 301 South College
 Charlotte, NC 28216

Revisions:	
Issued For Pricing	9-19-07
Issued For Permit	9-24-07
Project Number: 505484	
Designer: DLW	Drawing Date: 9-04-07
Drafter: RRA	Drawing Scale: 1/8"=1'-0"
Wachovia Approval:	
Client Approval:	
Drawing Number: A105	
Sheet: of	

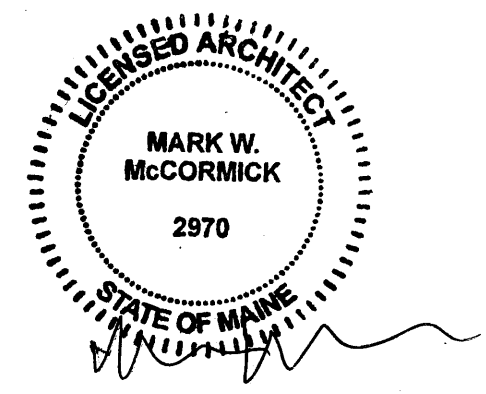

FINISH PLAN
 SCALE: 1/8" = 1'-0"