

voccon.
cleveland.
 3142 Prospect Ave.
 Cleveland OH 44113
 216.588.0800


new york.
 11 penn plaza
 floor 21, suite D
 New York, NY 10001
 212.457.6246

voccon. partners llc.

PROFESSIONAL SEAL:

Registration No. _____
 Date: _____

**PROPOSED TENANT
 IMPROVEMENTS FOR:**
KeyBank
 ONE CANAL PLAZA
 FLOOR 4
 PORTLAND, ME 04101

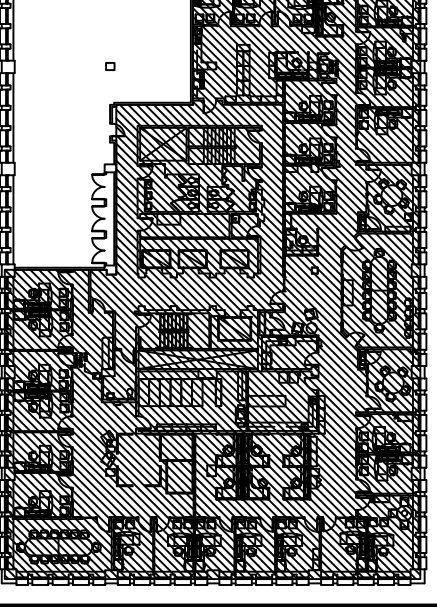

KEY PLAN


DRAWING RELEASE

No.	Date	Description
03.05.12	ISSUED FOR 90% REVIEW	
05.05.12	ISSUED FOR PERMIT	


DRAWN BY: EM
 CHECKED BY: JCV
 JOB NUMBER: 9906.00
 DRAWINGS ISSUED FOR:
 ISSUE DATE:
 SHEET TITLE:
**INTERIOR
 ELEVATIONS,
 & DETAILS**

SHEET NUMBER:


A1.3

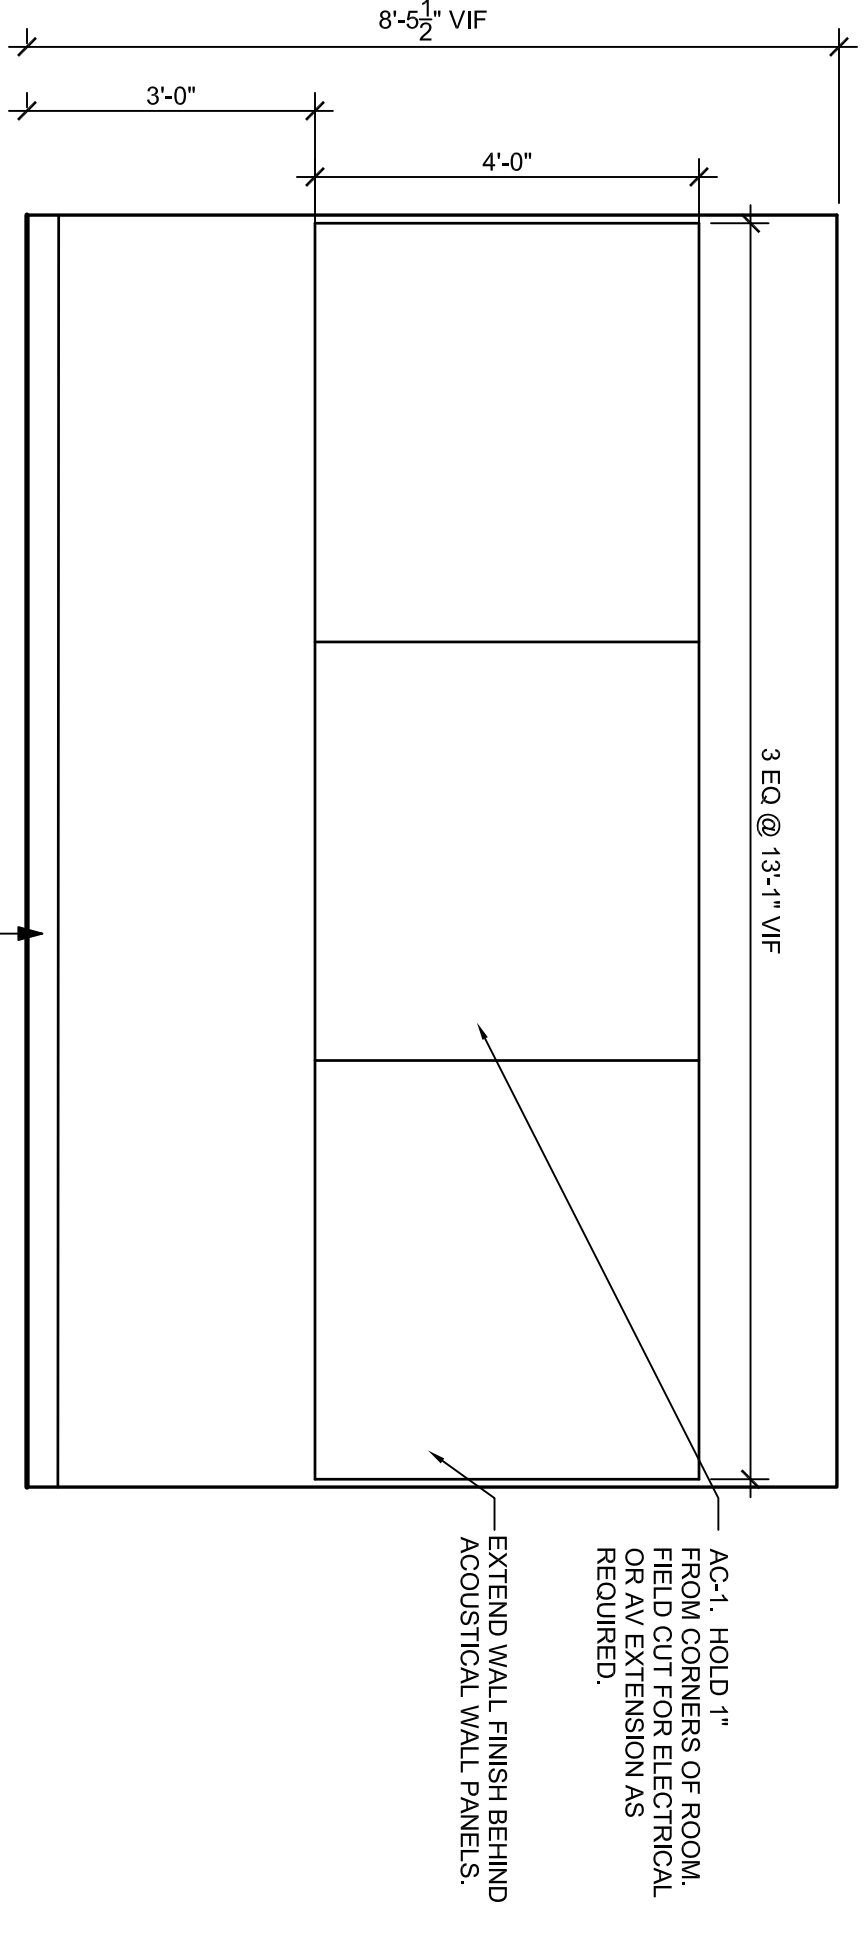


**2 CONFERENCE ROOM - ACOUSTICAL PANELS
 ELEVATION ROOM 404**
 SCALE: 1/2" = 1'-0"

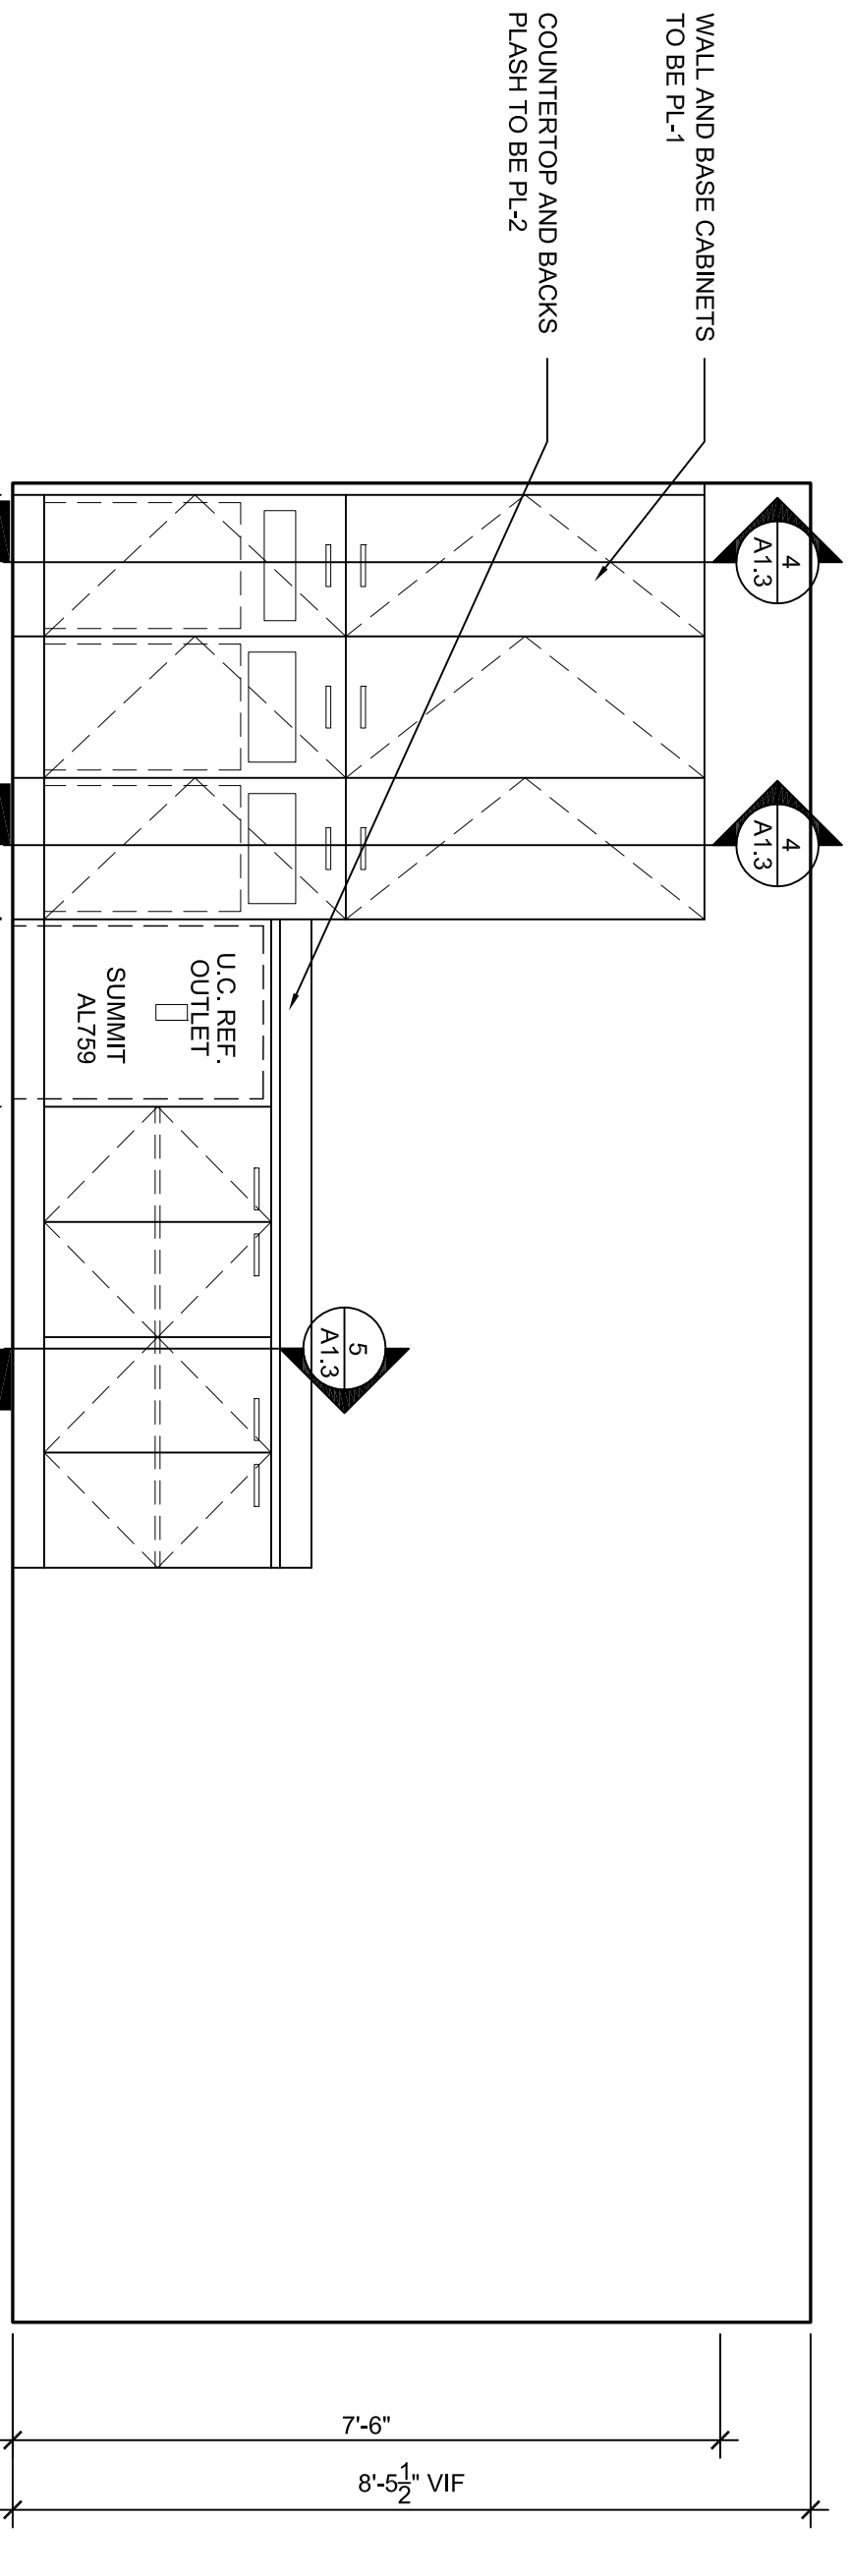


1 ELEVATION ROOM 401
 SCALE: 1/2" = 1'-0"

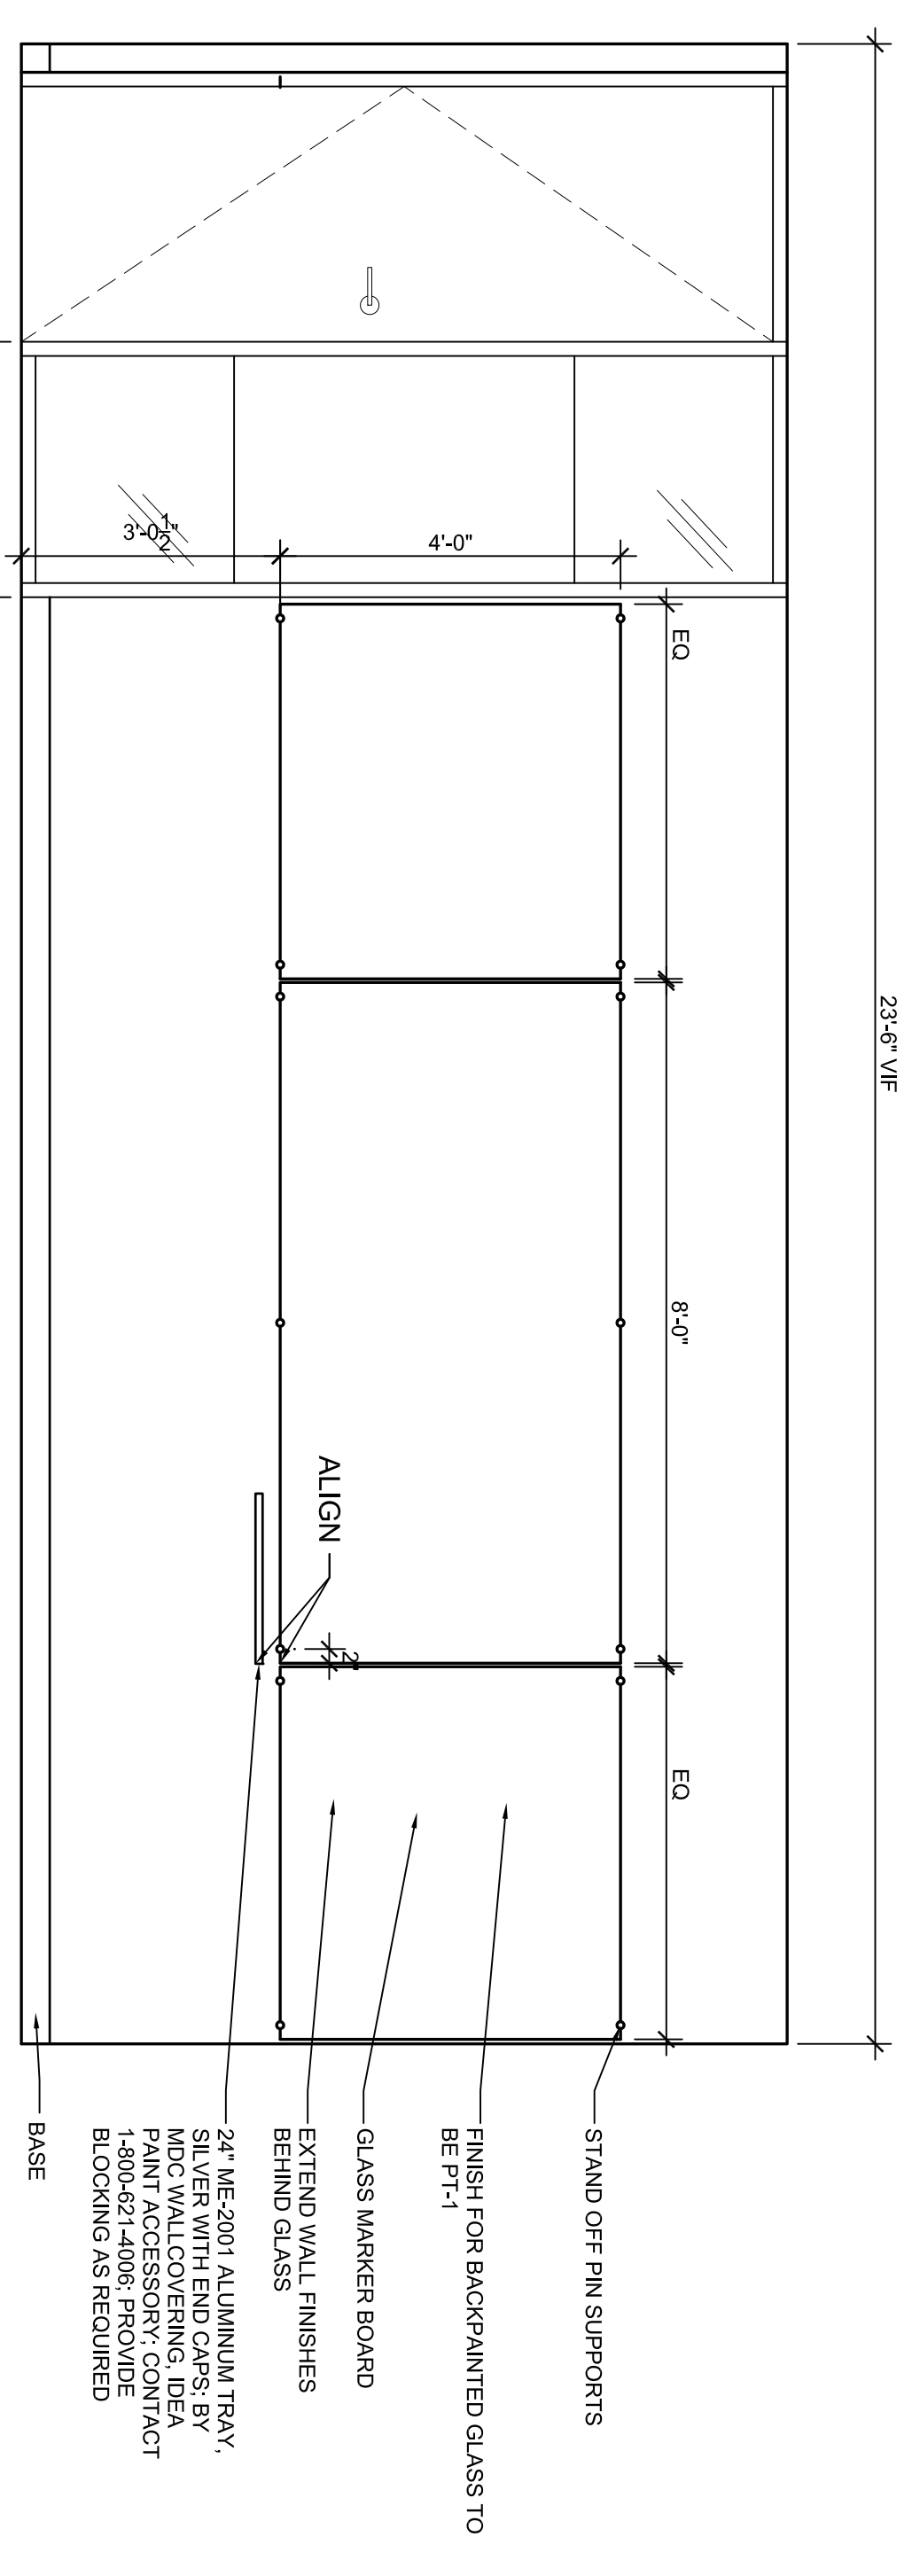

3 ELEVATION ROOM 404
 SCALE: 1/2" = 1'-0"

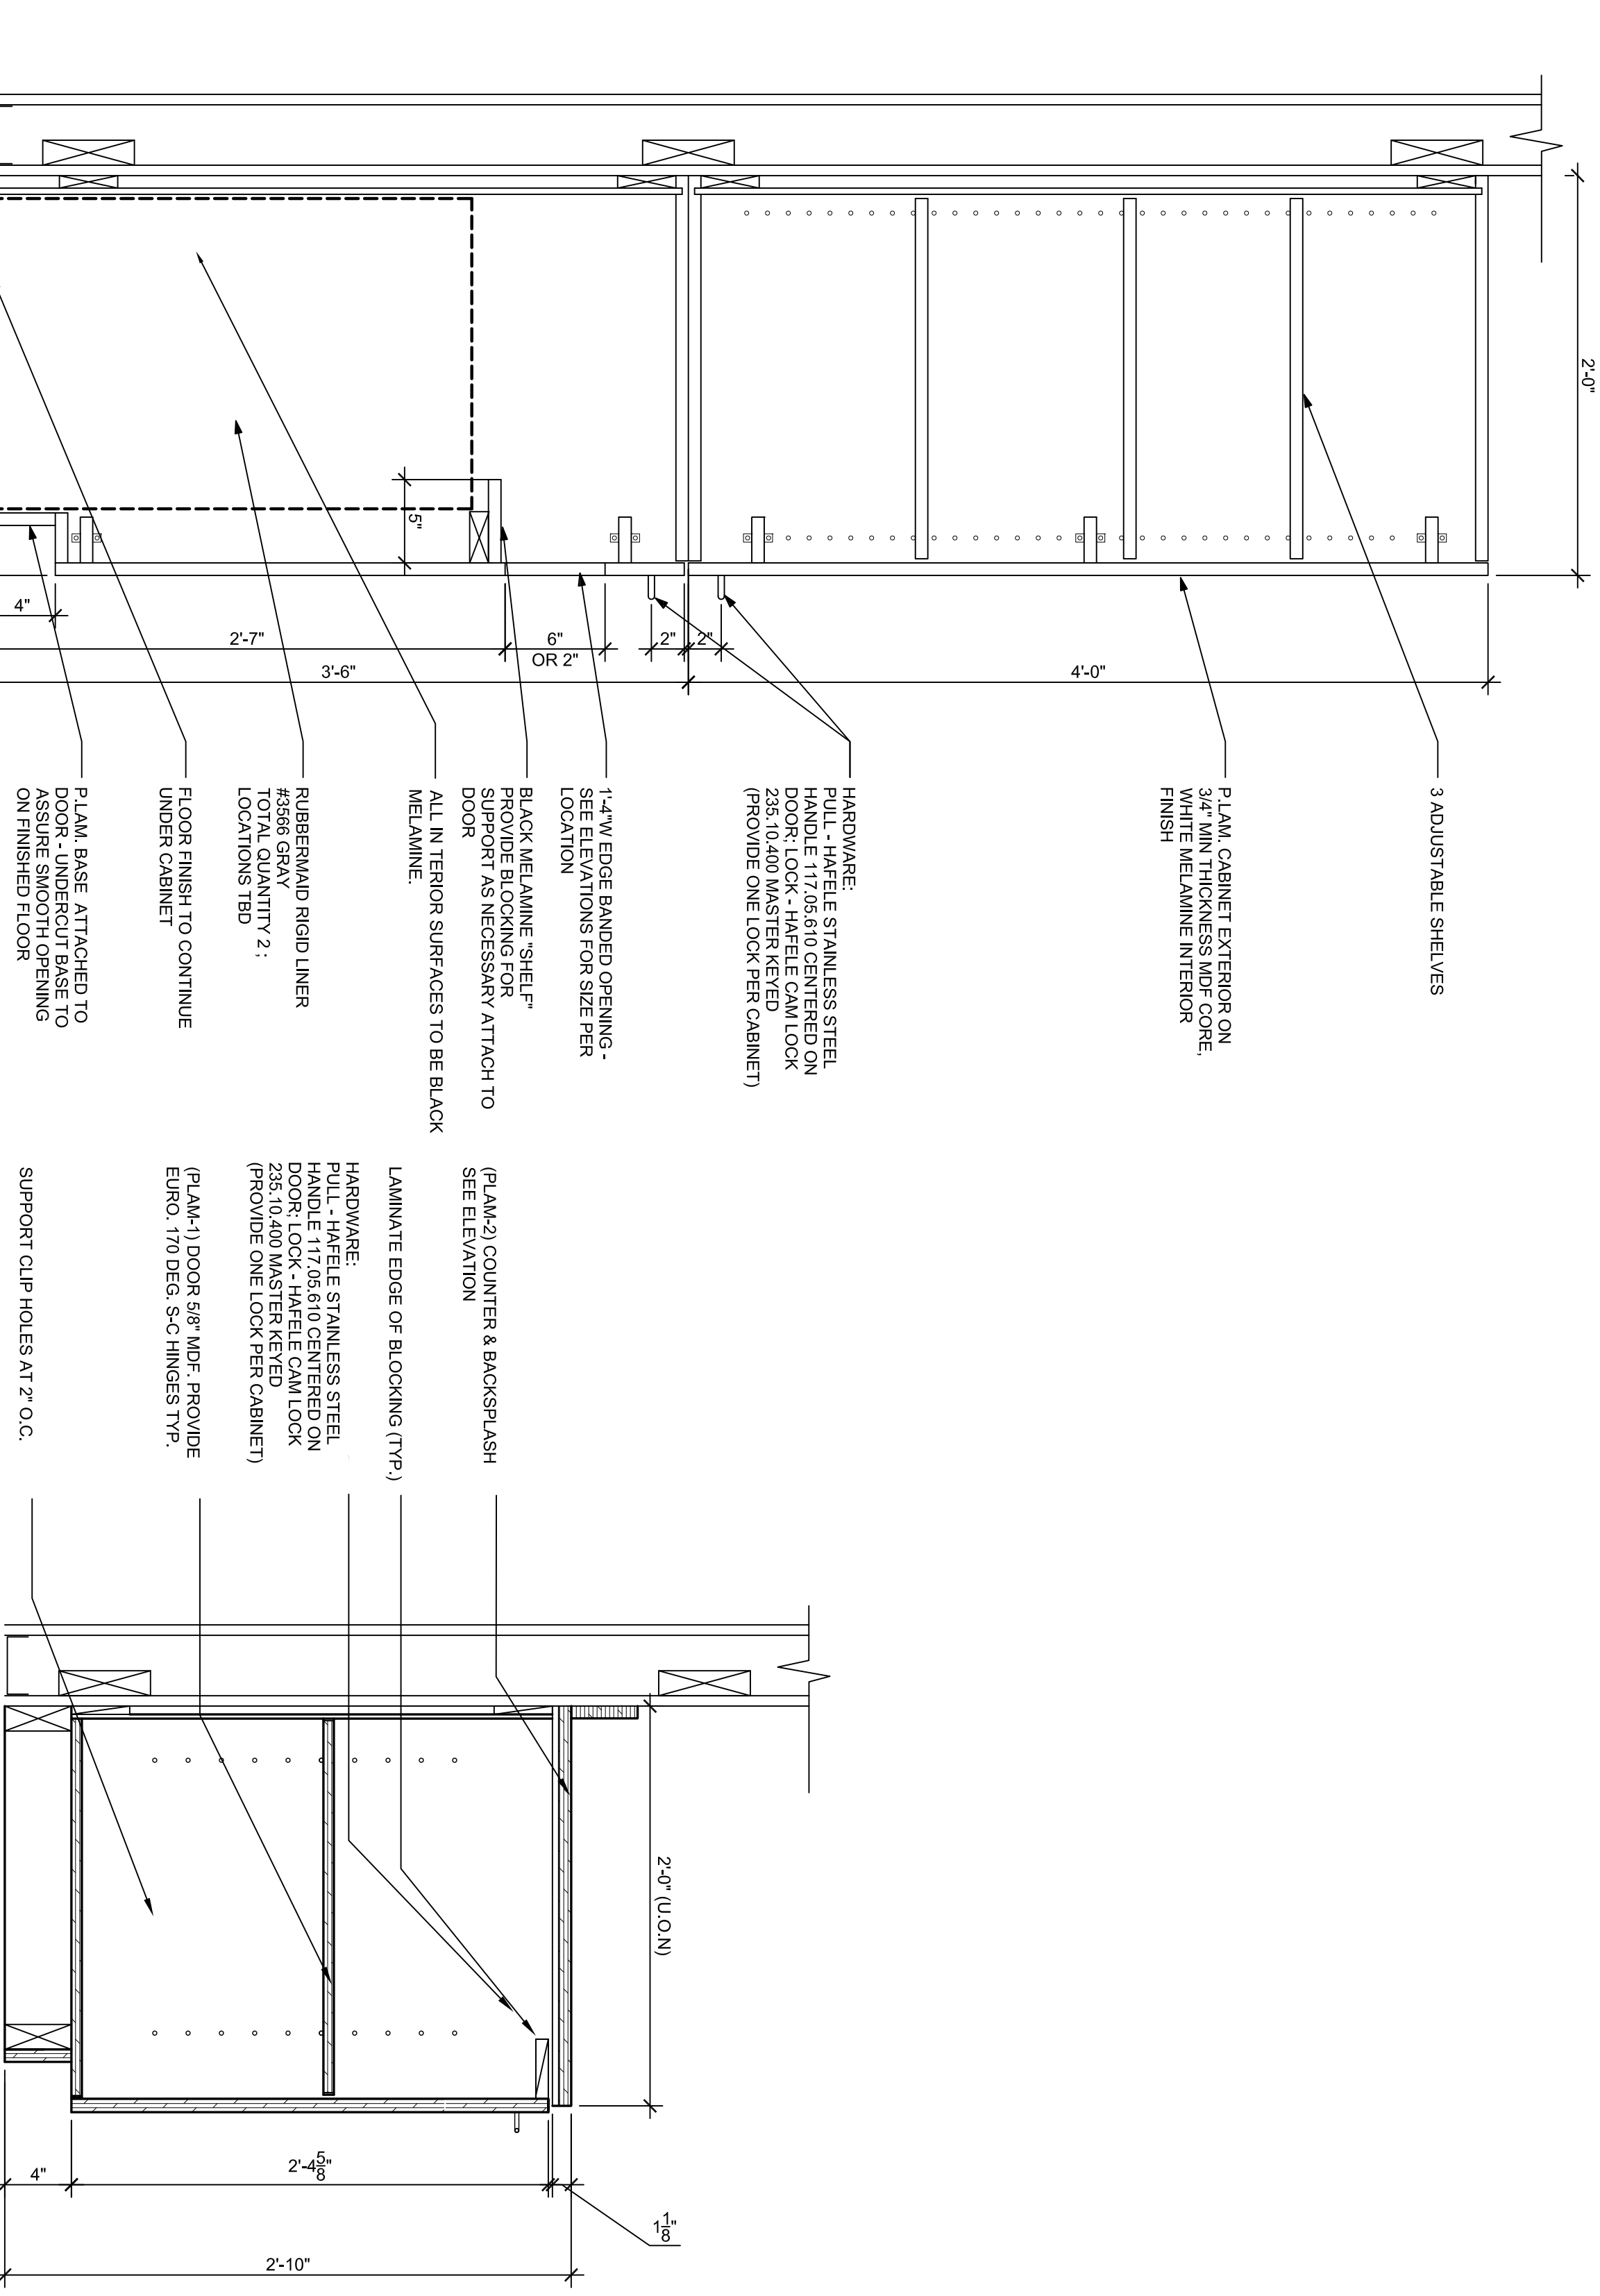

4 MILLWORK DETAIL
 SCALE: 1/2" = 1'-0"

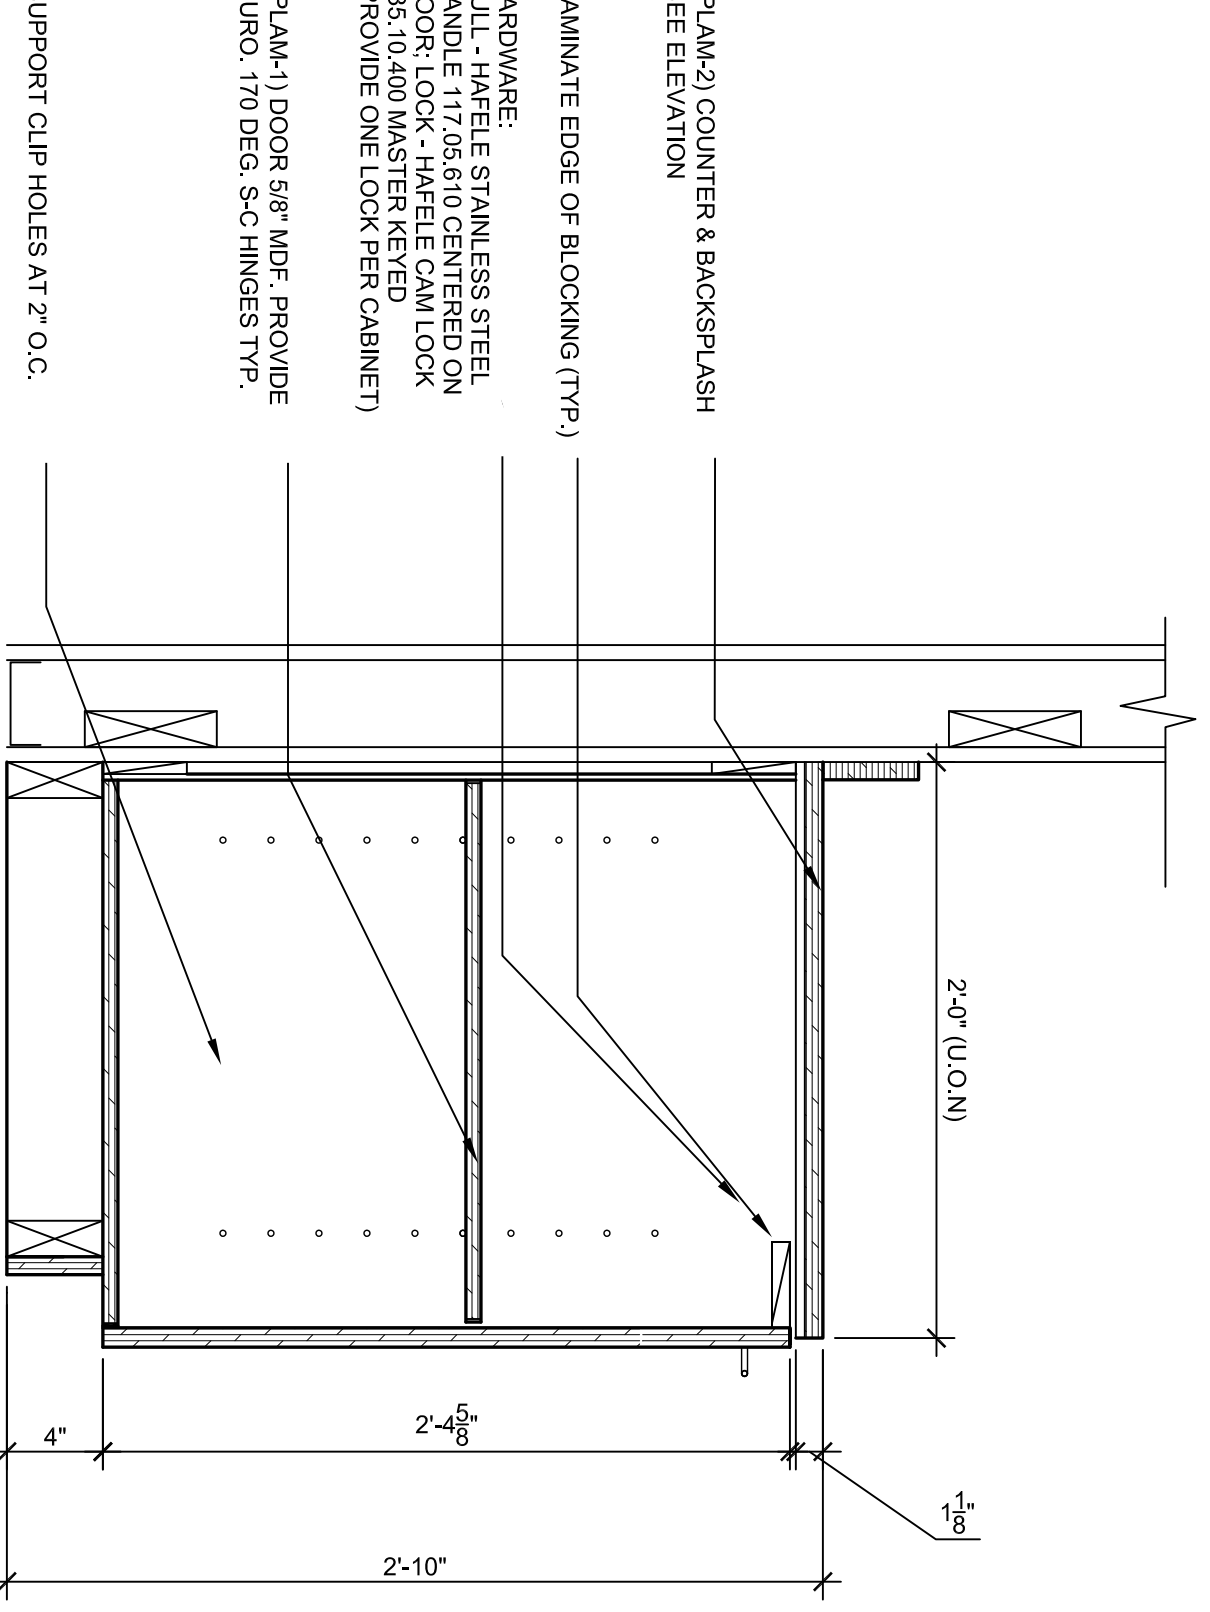

**5 LOWER WALL CABINET W/ A/D SHELVING
 MILLWORK DETAIL**
 SCALE: 1/2" = 1'-0"