


DOOR AND FRAME SCHEDULE				FRAME		FIRE RATING LABEL	NOTES
MARK	WD	HGT	THK	MATL	GLAZING MATL		
1	3'-0"	6'-8"	3/4"	SOLID CORE WOOD	---	---	---
2	3'-0"	6'-8"	3/4"	SOLID CORE WOOD	---	---	---
3	3'-0"	6'-8"	3/4"	SOLID CORE WOOD	---	---	---
4	3'-0"	6'-8"	3/4"	SOLID CORE WOOD	---	---	---
5	6'-0"	7'-0"	1"	GLASS	TEMPERED	---	Existing by II
6	3'-0"	6'-8"	3/4"	WOOD	---	---	Existing
7	3'-0"	6'-8"	1"	SOLID CORE WOOD	---	---	---
8	3'-0"	6'-8"	3/4"	SOLID CORE WOOD	---	---	---

DOOR NOTES:
ALL DOORS TO HAVE HOLLOW METAL FRAMES UNLESS NOTED
DOOR HARDWARE TO BE BRUSHED SS

ZTH FLOOR STONECOAST OUTFIT PLAN
1/8" = 1'-0"

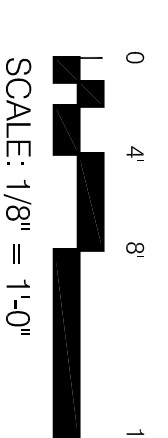

PROSPECT



DESIGN
58 FORE ST., PORTLAND, ME
www.prospectdesign.me
T: 207-749-7400

HEMESphere
DESIGN

Architecture

58 Fore Street
Portland, ME 04101
207.232.6079
joe@hemessphere.com
www.hemessphere.com

STONE COAST 4
1 CANAL PLAZA
STONECOAST FUND SERVICES

SEVENTH FLOOR PLAN
PERMIT SET

SHEET TITLE
REVISION

DATE
February 18, 2016

DESIGNER

A7.1