



PROSPECT



DESIGN
58 FORT ST., PORTLAND, ME
www.prospectdesign.me
T: 207-749-7400

**HEMISPHERE
DESIGN**

Architecture

58 FORT Street
Portland, ME 04101
207.732.6079
joe@hemisphere-design.com
www.hemisphere-design.com

STONE COAST 4
1 CANAL PLAZA
STONECOAST FUND SERVICES


SEVENTH REFLECTED
CEILING PLAN


PERMIT SET

SHEET TITLE
REVISION

DRAWN BY: _____
DATE: February 18, 2016

A7.2

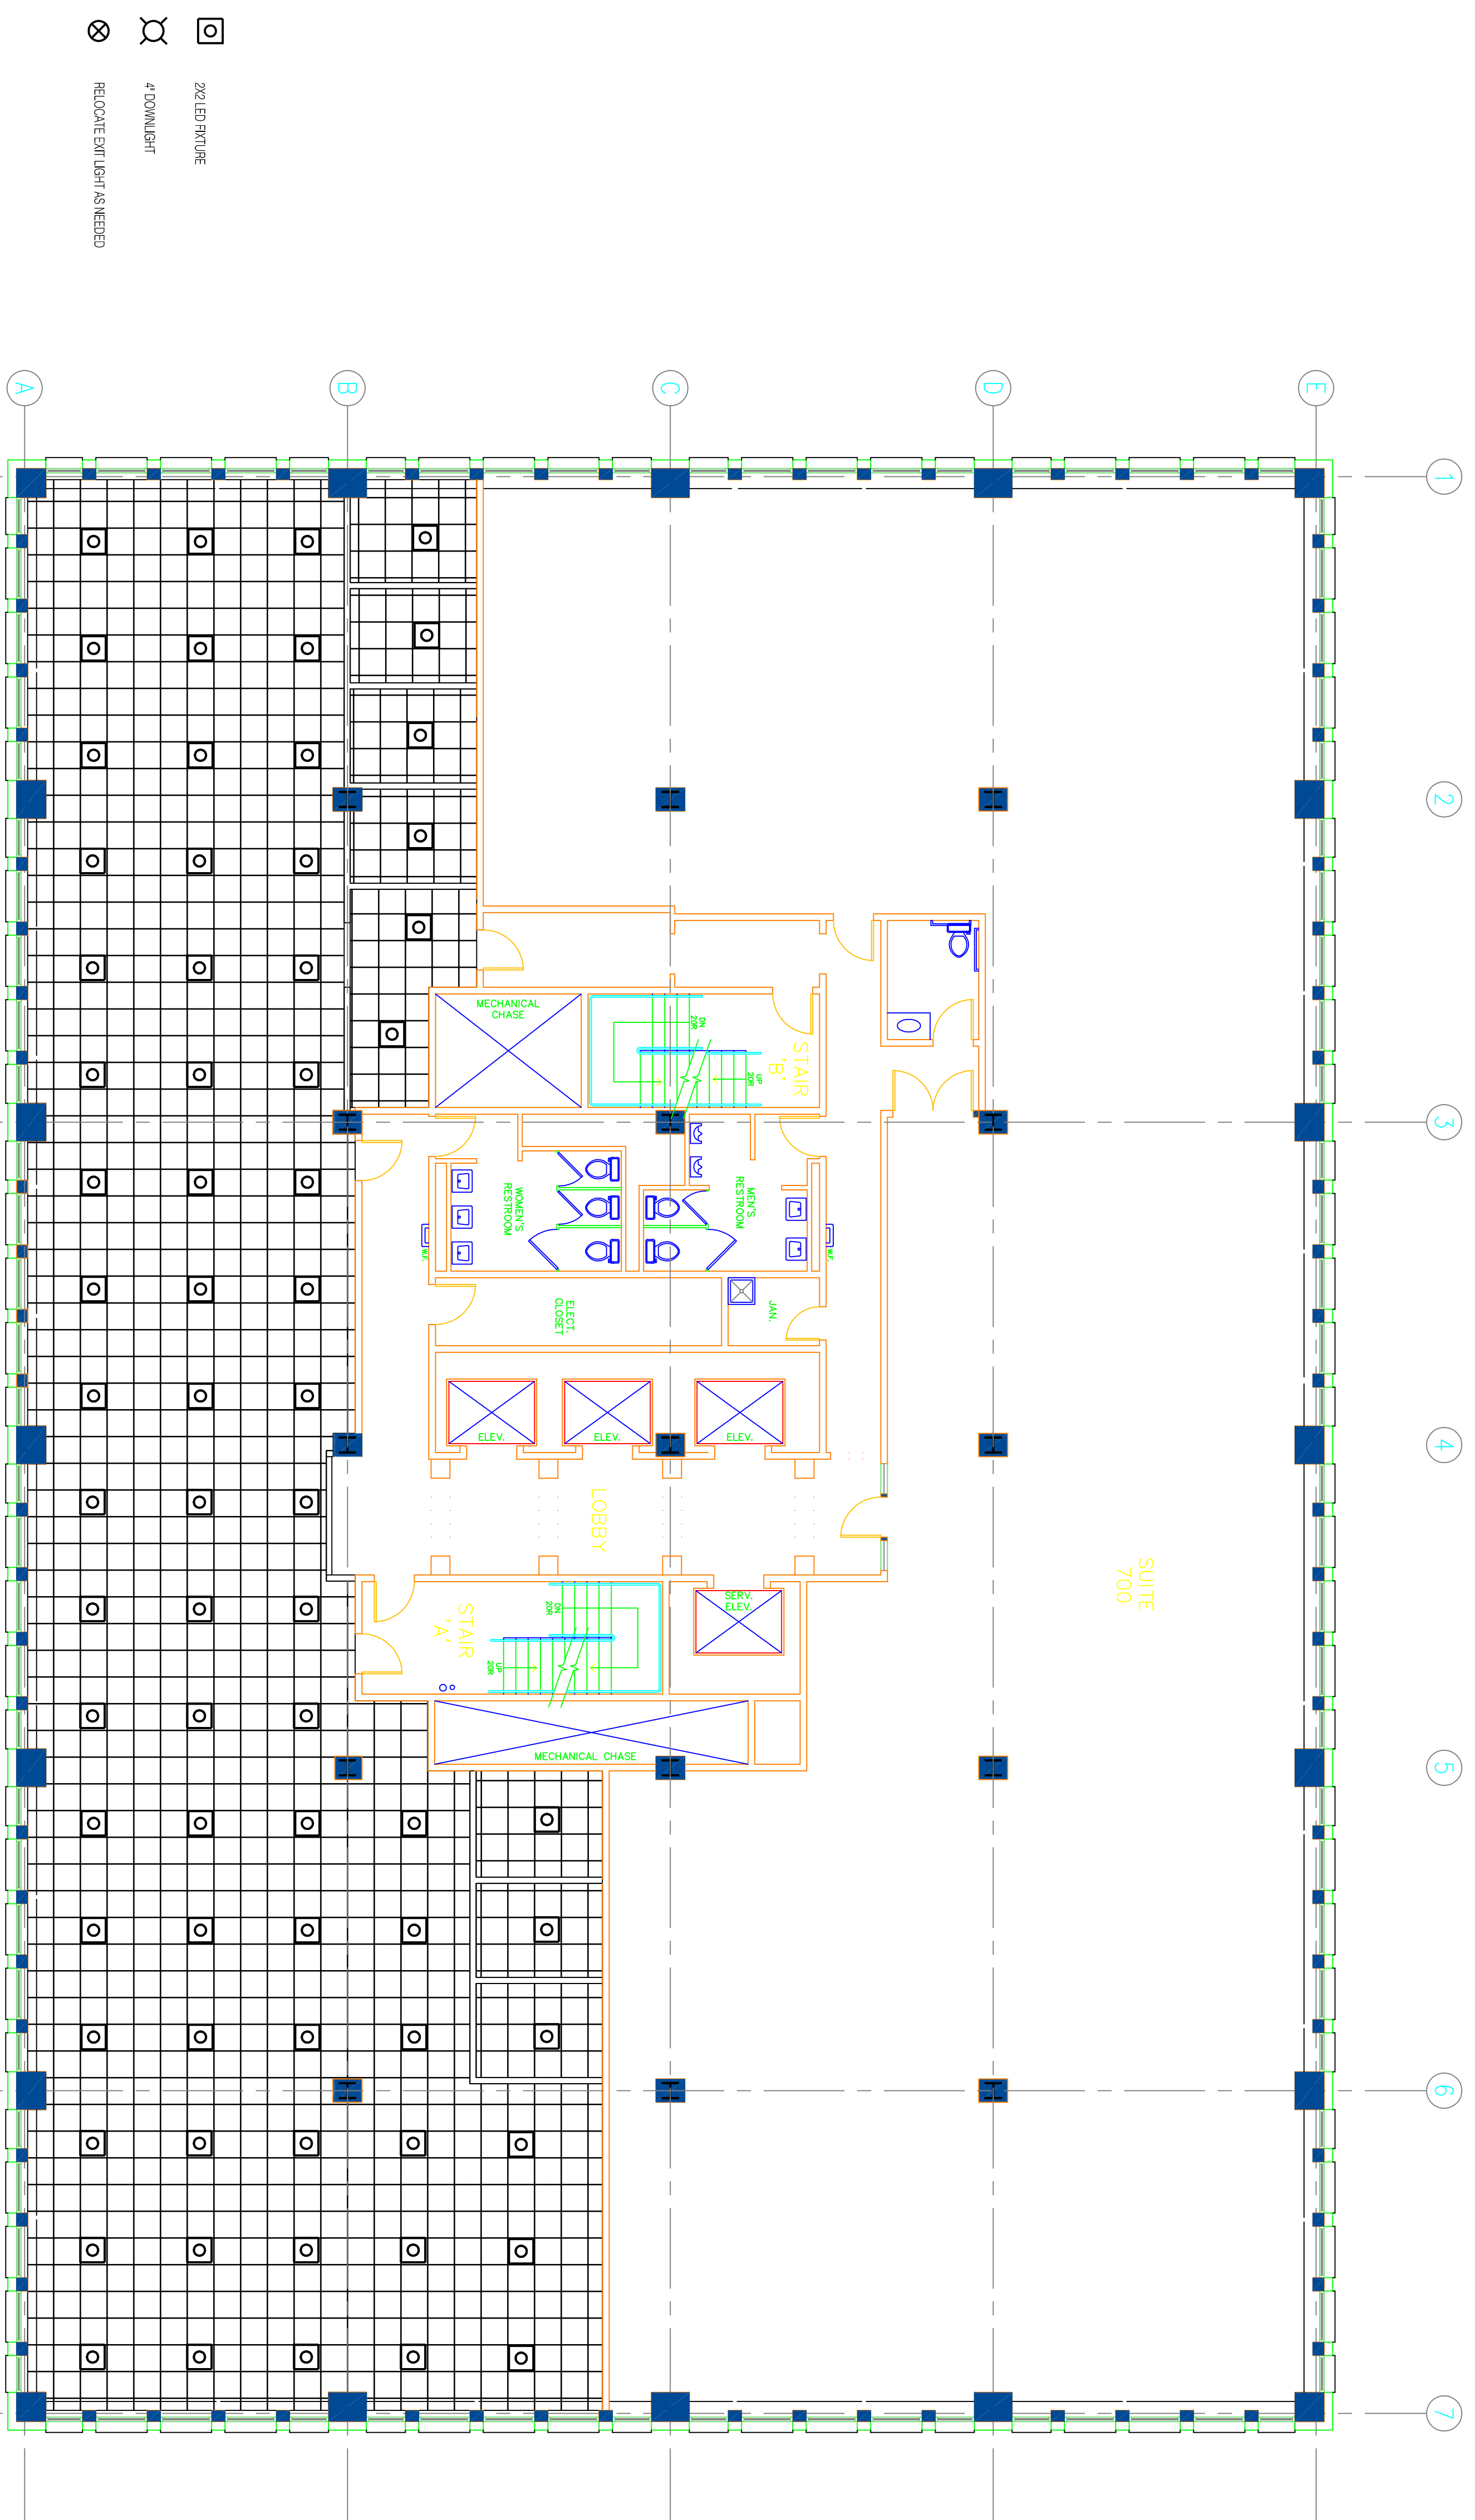

-  2X2 LED RATTLE TUBE
-  4' DOWNLIGHT
-  RELOCATE EXIT LIGHT AS NEEDED