


NO.	REVISION	DATE	BY	CK	P.E.
A	ISSUED FOR PERMITTING	03/15/13	CMH	MWC	DTB

TRC ENGINEERING CONSULTANT - LOGO - ADDRESS
249 WESTERN AVENUE
AUGUSTA, ME 04330
PROJECT NO: 183112

THIS DRAWING SHALL
BE REVISED ON THE
CADD SYSTEM ONLY

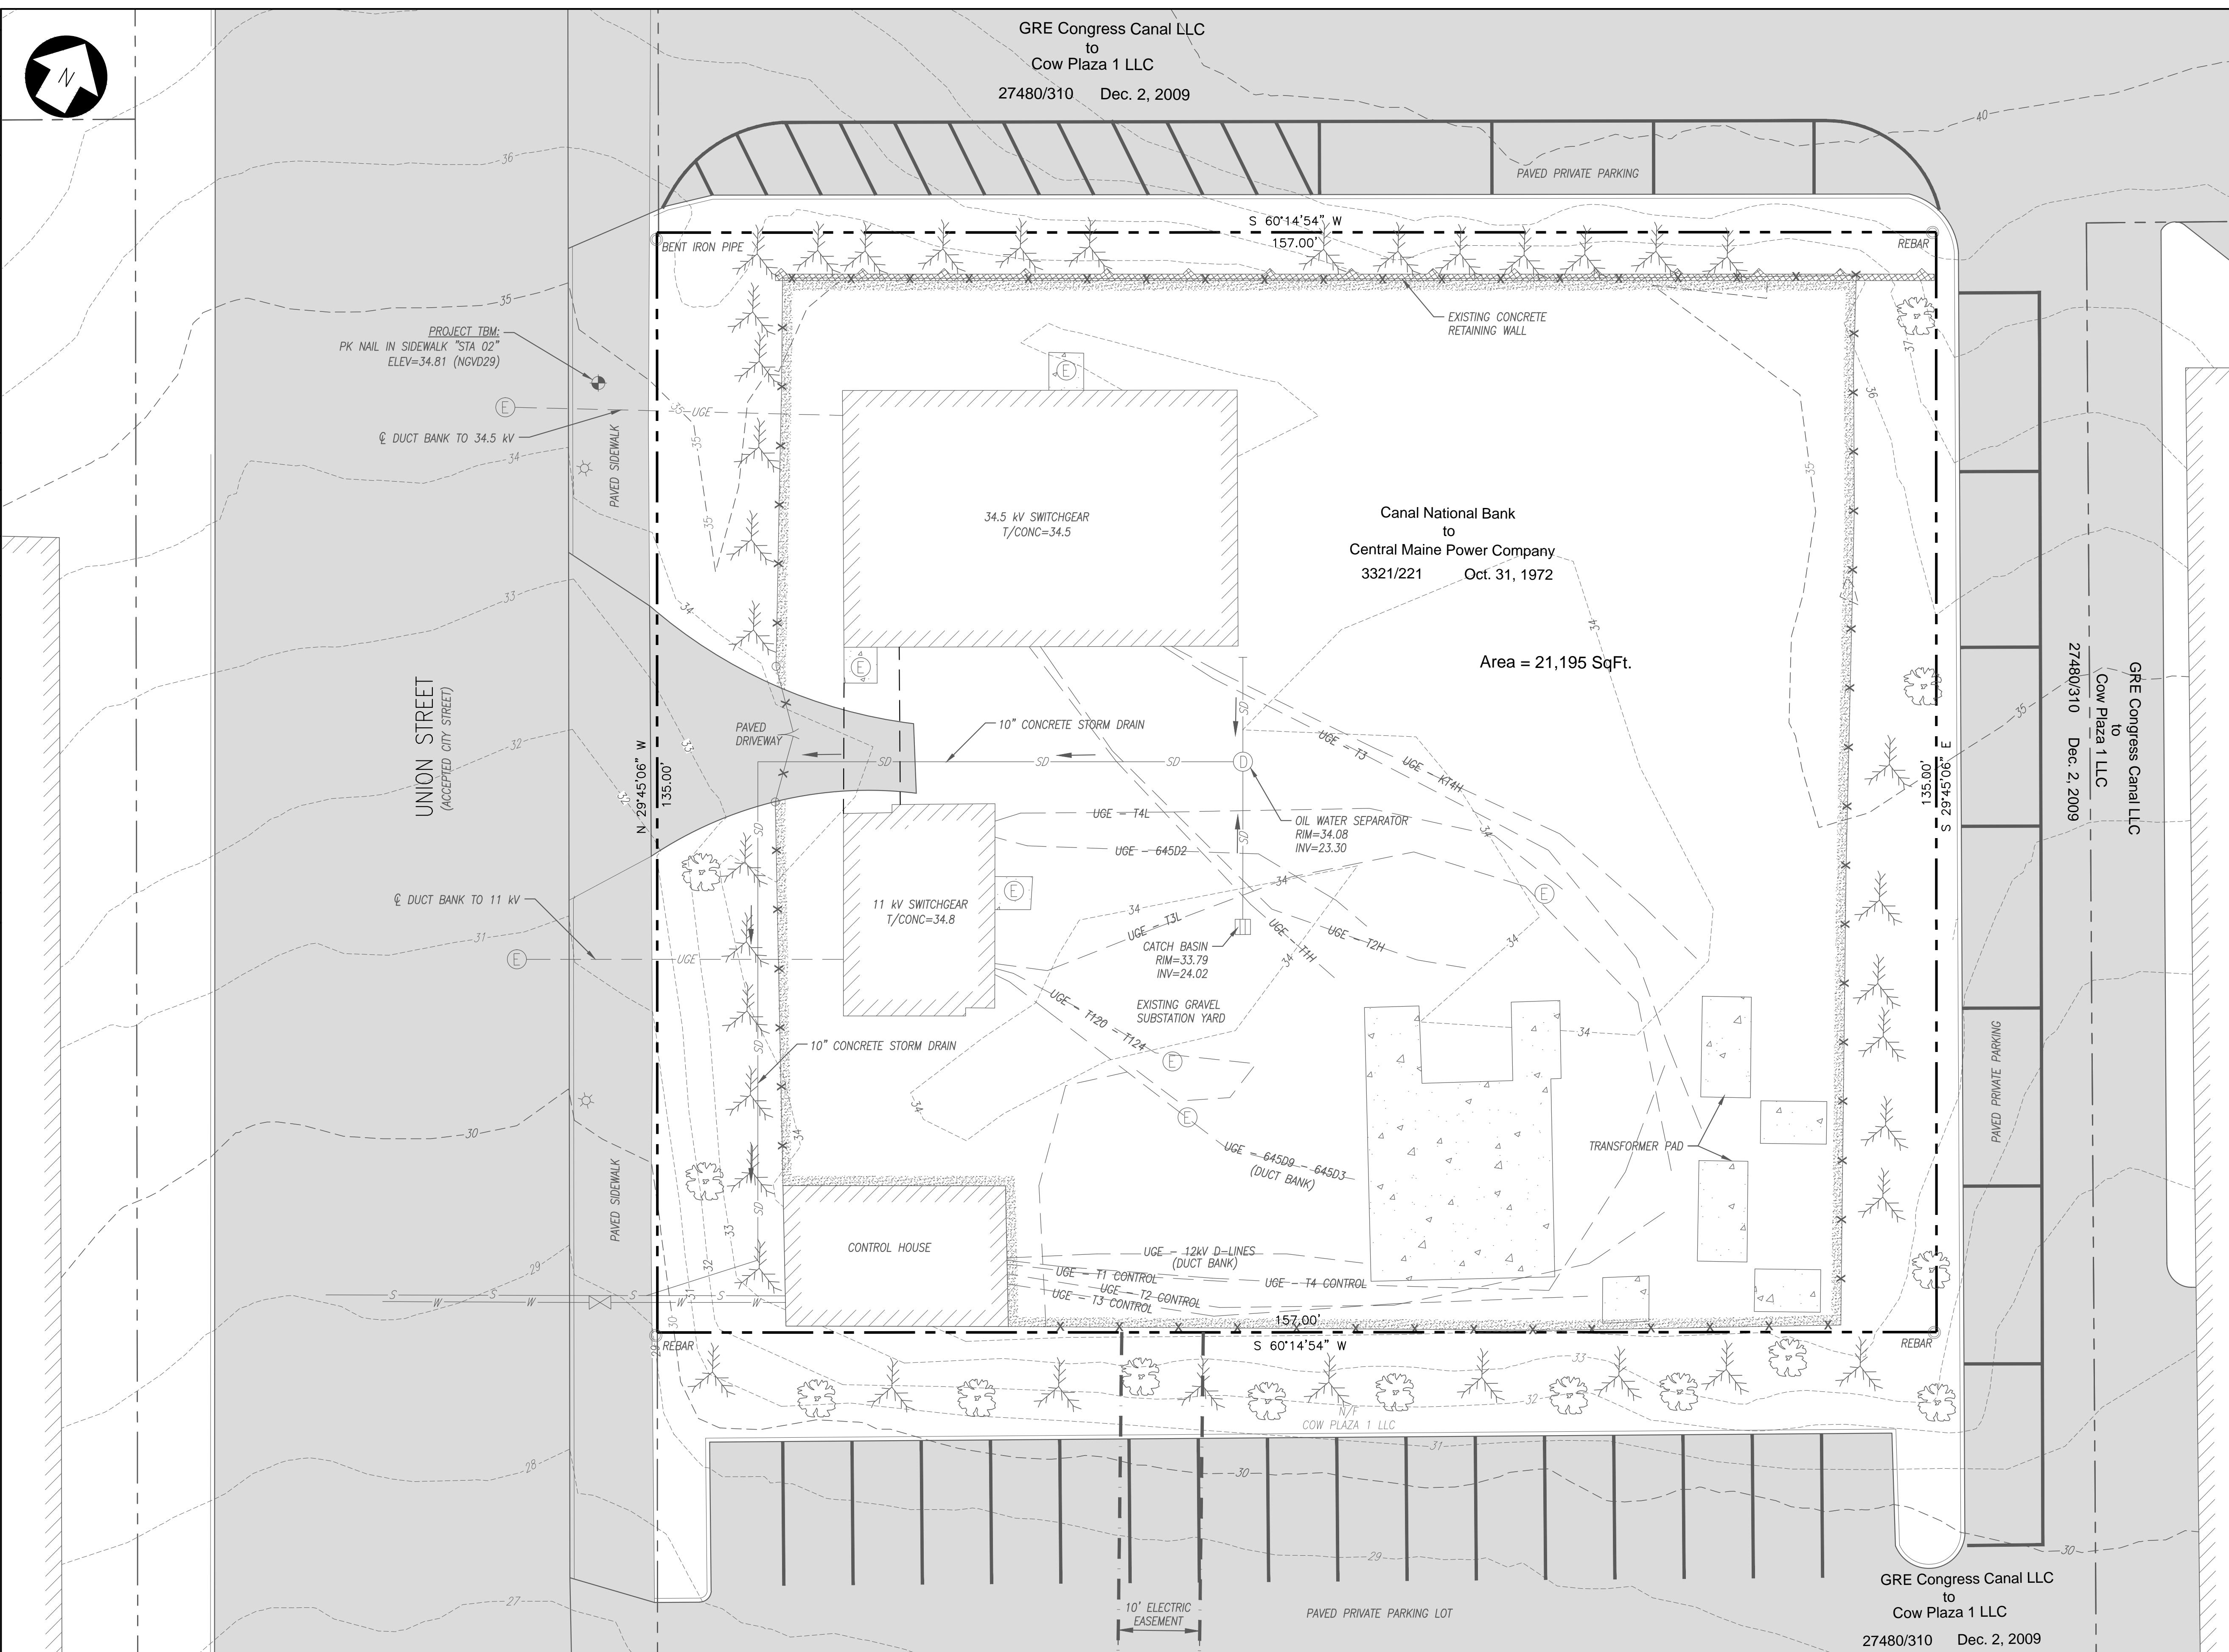

This document and any attachments are considered:
BUSINESS CONFIDENTIAL
PROTECTED CRITICAL INFRASTRUCTURE INFORMATION

REFERENCE DRAWING

FOR PERMITTING
NOT FOR CONSTRUCTION

EXISTING CONDITIONS PLAN

UNION STREET S/S

MAINE

SCALE: 1"=10'