

**Schedule = January 21, 2013 to March 28, 2014**


**GENERAL NOTES**

- 1- Contractor parking will occur off site - on street occupancy permits will not be requested from the City
- 2- To the greatest extent possible, deliveries will be staged to avoid queuing outside the construction fence. The contractor will provide a staging area outside of the Old Port area for delivery trucks to stage before heading to the site.
- 3- Any snow removal inside the construction fence will be by the Consigli. Snow removal along the construction fence within the public right of way in Union and Fore Streets will be by the City.
- 4- In order to maintain on street parking and provide one way traffic as suggested by local businesses, and keep construction equipment and vehicles within the construction area along Fore Street, a 20 ft width will not be able to be maintained along Fore Street for fire department access.
- 5- A minimum 20 ft width along Union Street for Fire Department access will be maintained.
- 6- Knox padlocks for gates within construction fence will be provided by the Fire Department
- 7- It is anticipated that all utility connection work within Union and Fore Streets will occur between April 15th and June 30th. Each utility (water, sewer, gas, electric, communications) will be permitted for street openings, coordinated and scheduled with the City. Night and weekend work to minimize disruptions at intersections is anticipated.
- 8- Types, locations and quantities of traffic signage will be reviewed and mutually agreed upon between the City and Consigli.

**SIGNAGE KEY PLAN**

**'X'**

- A- NO Right Turn Sign
- B- NO Left Turn Sign
- C- One Way - Do Not Enter Sign
- D- Sidewalk Closed Sign

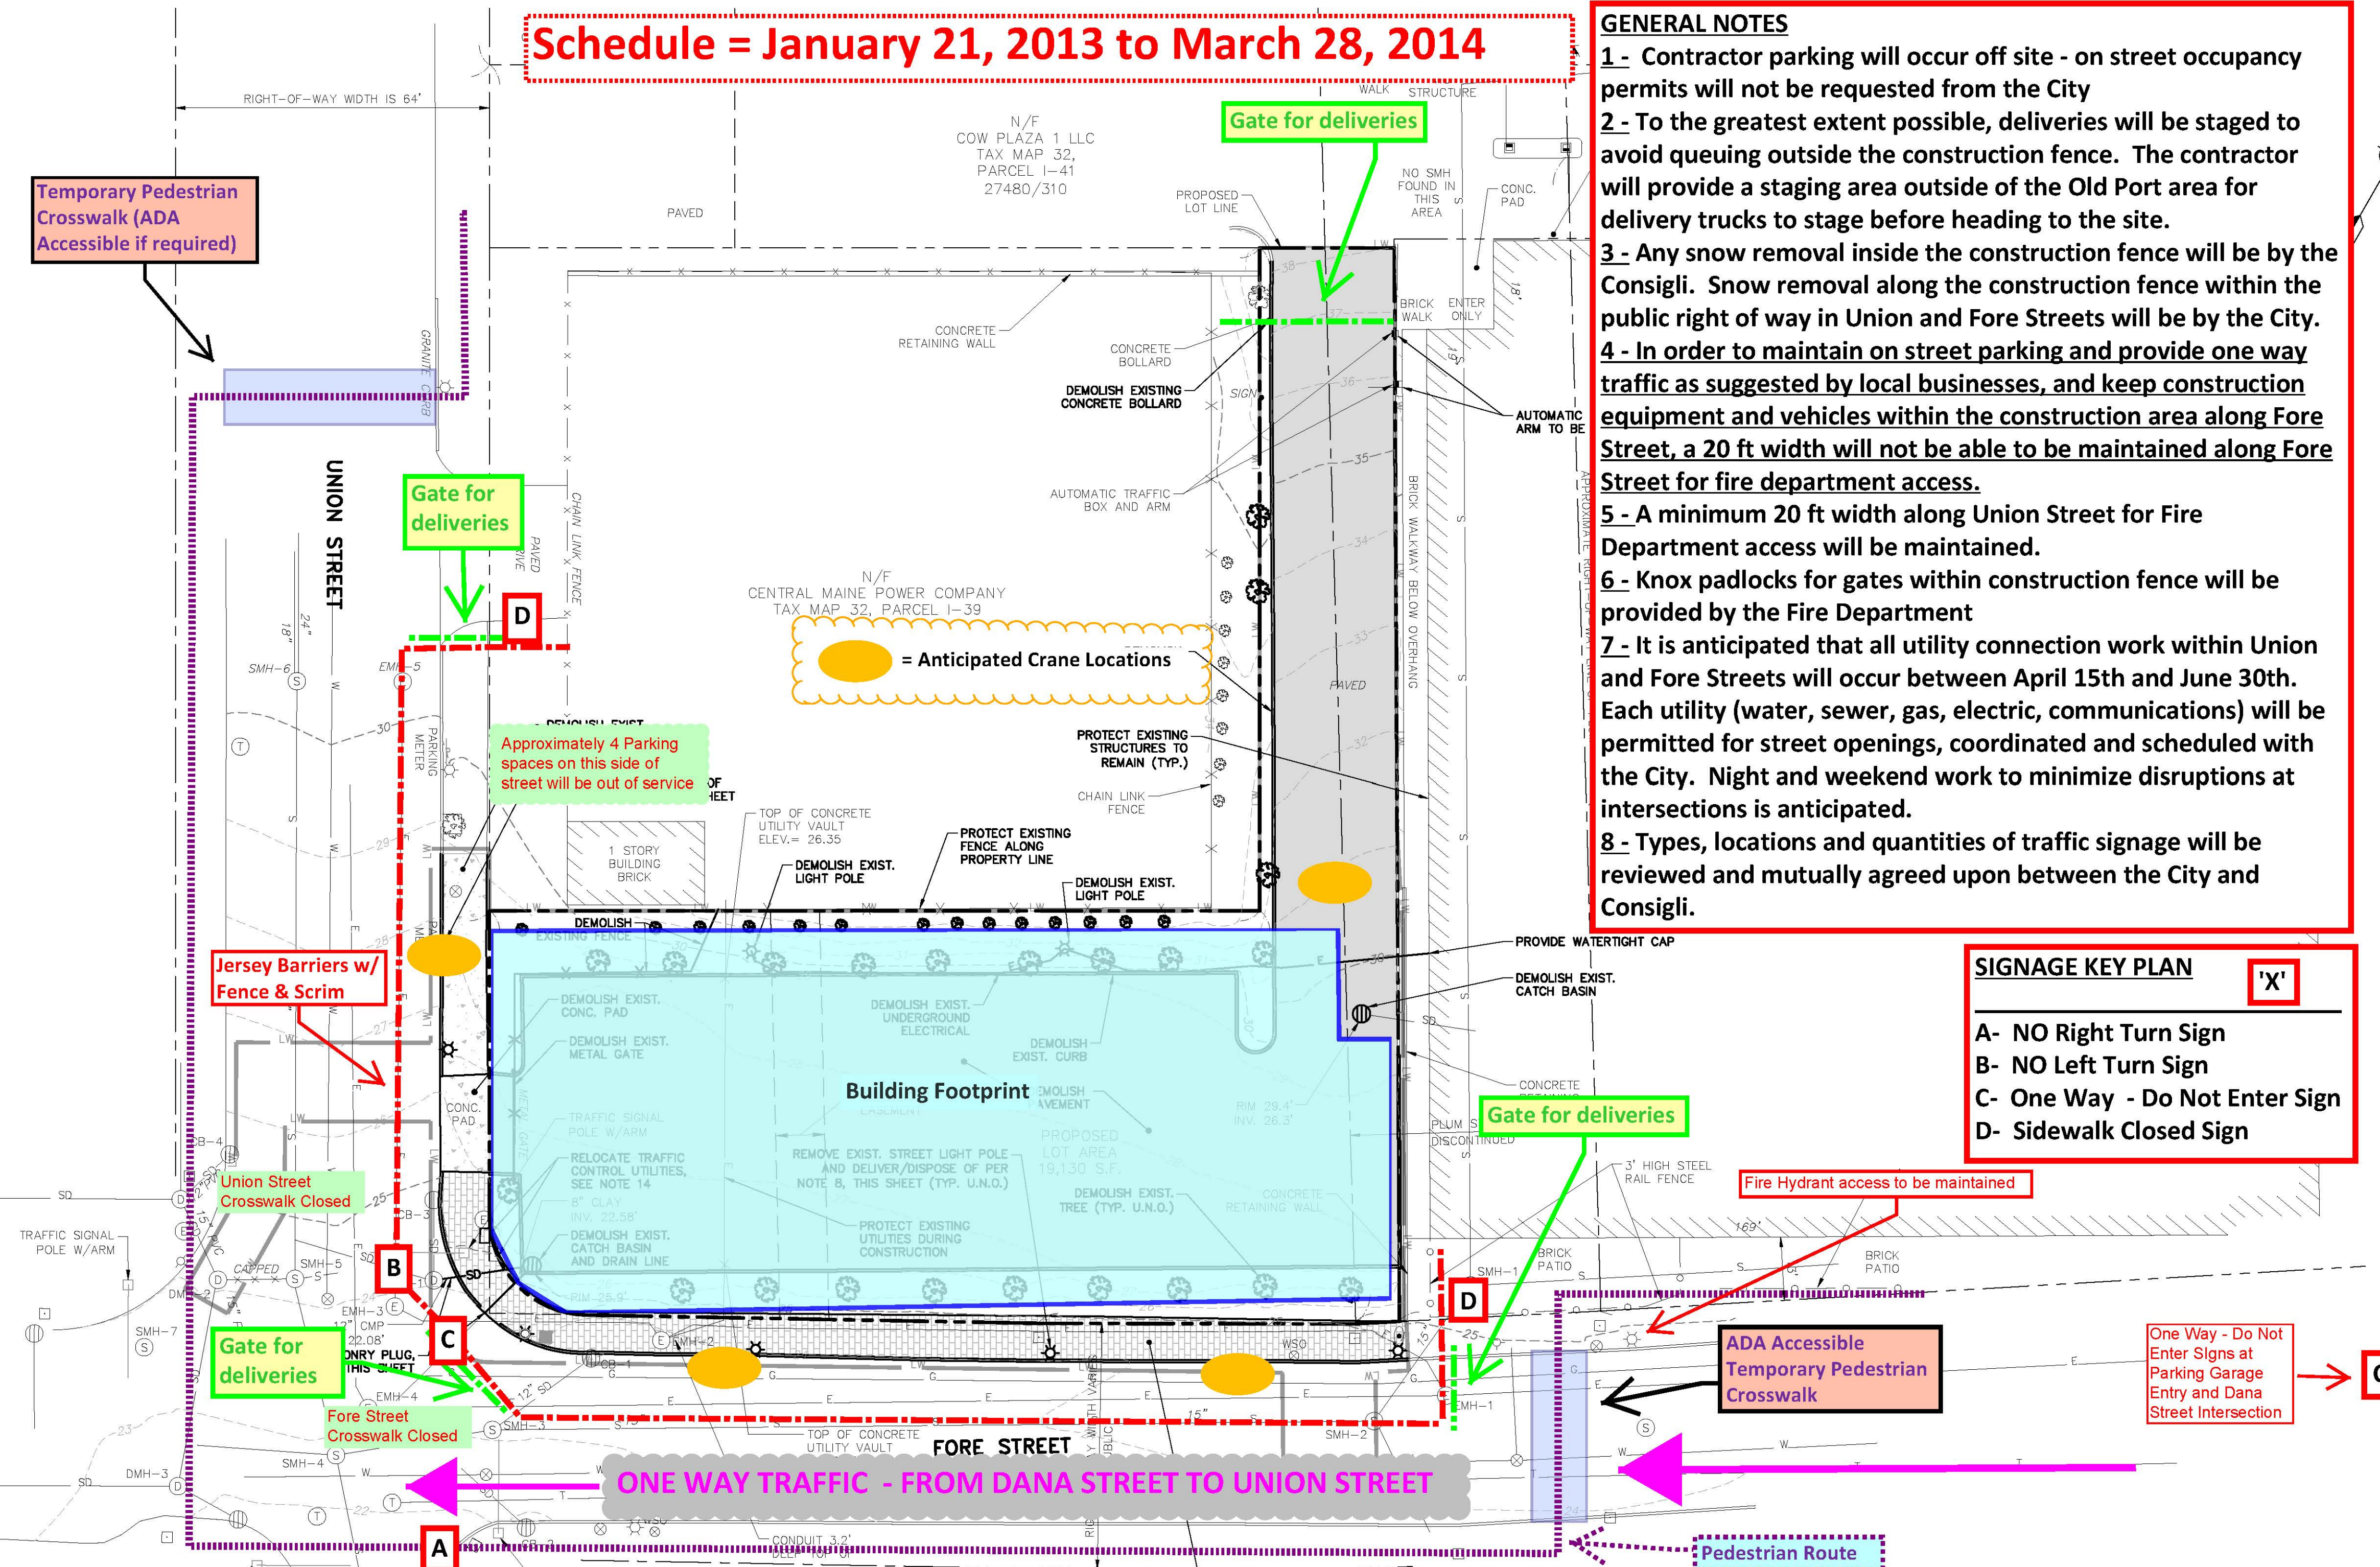

**Canal Plaza Hotel  
Construction Management Plan  
December 7, 2012**

