

ADDITIONAL INFORMATION SHALL BE PROVIDED IN ADDENDUM

GAS PRESSURE REGULATOR, SET AT 12INWC.
 TENANT GAS METER, HOUSE GAS METER.

ALL PIPING LOCATED IN COLD CEILING SPACES SHALL HAVE HEAT TRACE AND BE INSULATED PER SPECIFICATIONS.

ALL PIPING LOCATED IN COLD CEILING SPACES SHALL HAVE HEAT TRACE AND BE INSULATED PER SPECIFICATIONS.


ALL PIPING LOCATED IN COLD CEILING SPACES SHALL HAVE HEAT TRACE AND BE INSULATED PER SPECIFICATIONS.

- PLUMBING NOTES:**
- SEE PLUMBING FIXTURE CONNECTION SCHEDULE FOR INDIVIDUAL FIXTURE PIPE SIZES.
 - UNLESS NOTED OTHERWISE, RISERS SERVING 2 BATHROOMS PER FLOOR SHALL BE 1-1/4" CW, 1-1/4" HW, 4" SAN, 3" VENT.
 - UNLESS NOTED OTHERWISE, RISERS SERVING 1 BATHROOM PER FLOOR SHALL BE 1" CW, 1" HW, 4" SAN, 3" VENT.
 - UNLESS NOTED OTHERWISE, PROVIDE 3/4" CW & 3/4" HW TO HOTEL ROOMS FROM RISERS.
 - UNLESS NOTED OTHERWISE, CONDENSATE RISERS SHALL BE 2".

CANAL STUDIO
 Architecture / Planning / Interior Design
 207 553 2115
 One Canal Plaza, Suite 888
 Portland, Maine 04101
 canalstudio.com

Project Title
**HYATT PLACE
 PORTLAND - OLD
 PORT**
 433 FORE STREET, PORTLAND, ME
 CSS Project No. 12013

BENNETT ENGINEERING
 MECHANICAL • ELECTRICAL
 (207) 865-9475

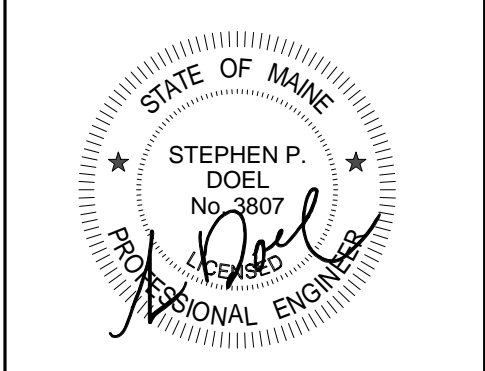

| Mark | Date | Description |
|--------------------------------|------|-------------|
| Project Status | | |
| ISSUED FOR CONSTRUCTION | | |
| 03-01-2013 | | |

Drawing Title
**First Floor
 Plumbing-Part A**

Scale: 1/4" = 1'-0"
 Drawing Number
M20.1A

1 First Floor Plumbing Plan-Part A
 1/4" = 1'-0"