



ADDITIONAL INFORMATION SHALL BE PROVIDED IN ADDENDUM

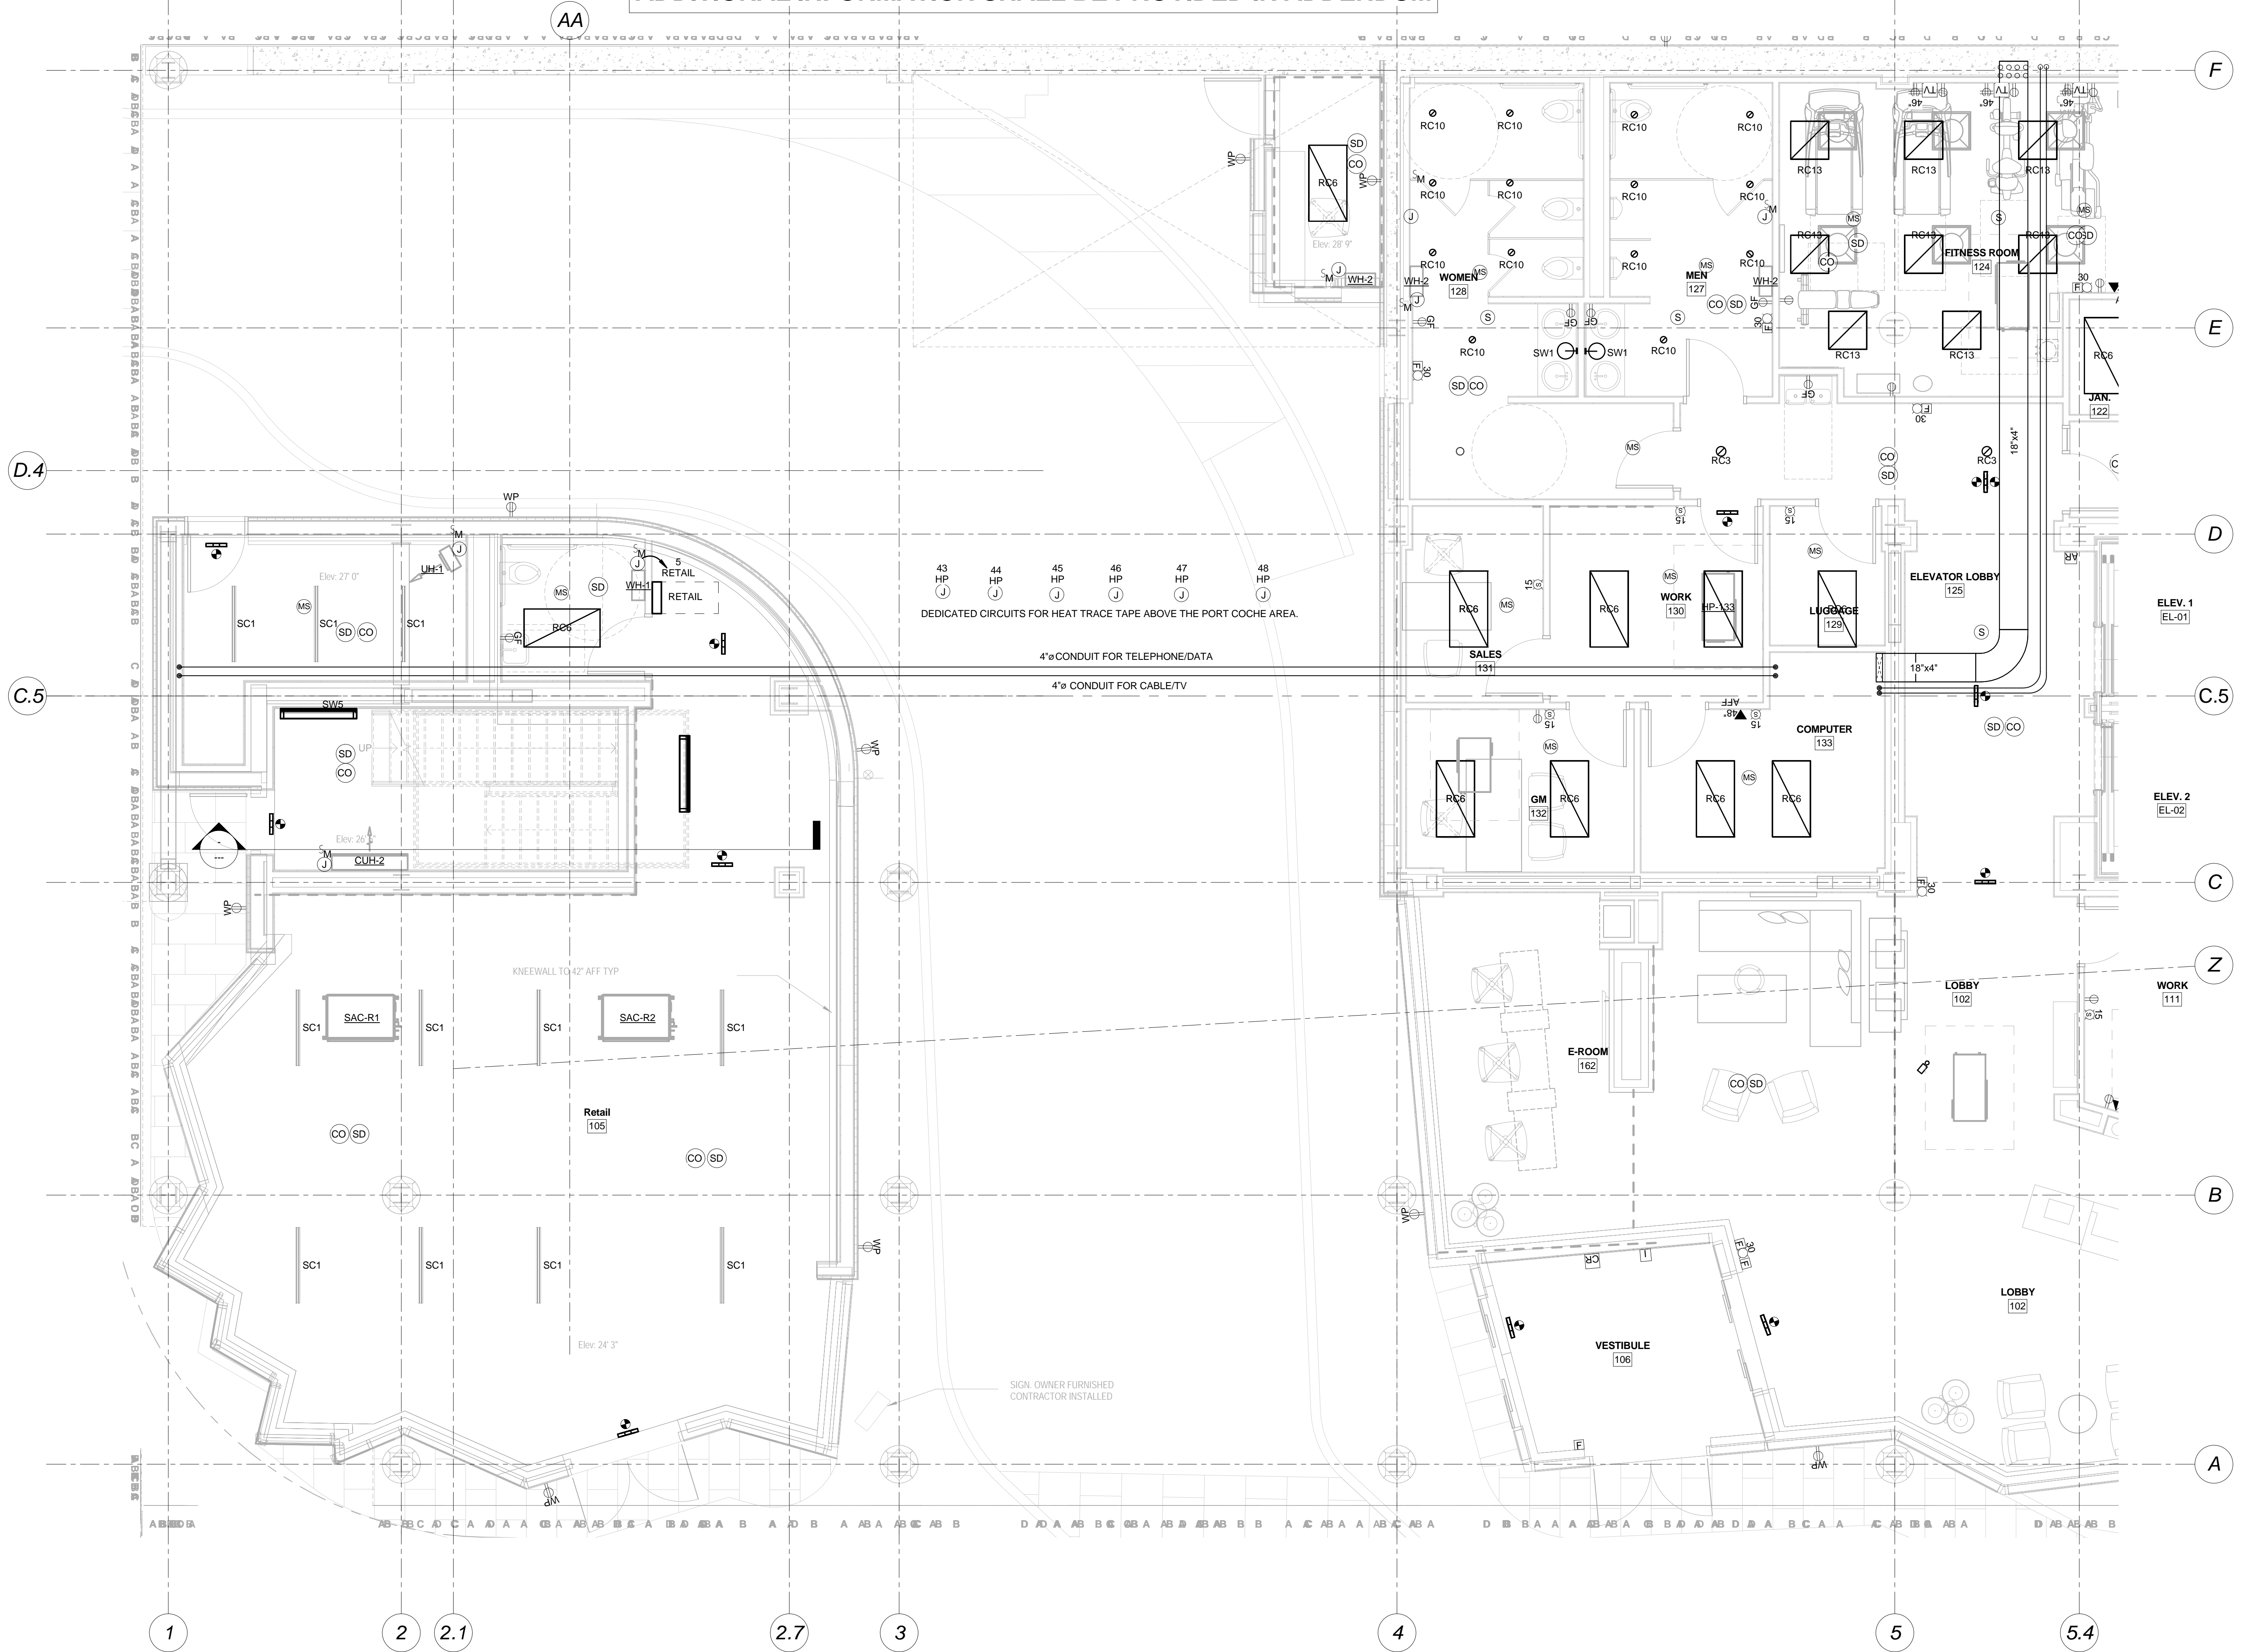

43 HP J 44 HP J 45 HP J 46 HP J 47 HP J 48 HP J  
 DEDICATED CIRCUITS FOR HEAT TRACE TAPE ABOVE THE PORT COCHE AREA.  
 4\"/>

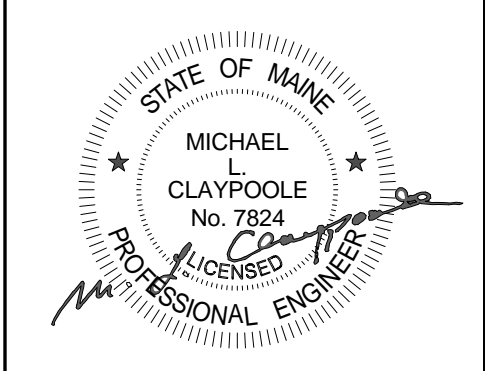

Mark	Date	Description
Project Status		
<b>ISSUED FOR CONSTRUCTION</b>		
03-01-2013		

Drawing Title  
**First Floor Electrical  
 Plan-Part A**

Scale: 1/4" = 1'-0"

Drawing Number  
**E20.1A**