


ENTRANCE CONDUITS: SUMMARY
 8-4" FROM CMP TRANSFORMER TO THE SWITCHBOARD;
 3-4" FROM GENERATOR
 1-2.5" FROM TRANSFORMER TO TENANT METER
 3-4" FROM GENERATOR TO TRANSFER SWITCHES
 3-6" CONDUITS FROM CMP MANHOLE TO TRANSFORMER VAULT

1 Second Floor Electrical Plan-Part B
 1/4" = 1'-0"

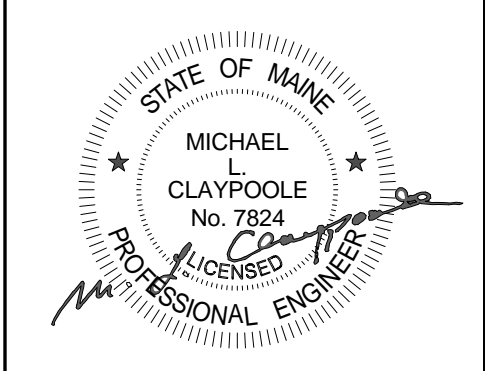

Mark	Date	Description
		Project Status
		ISSUED FOR CONSTRUCTION
		03-01-2013

Drawing Title
**Second Floor
 Electrical Plan-Part
 B**

Scale: 1/4" = 1'-0"

Drawing Number
E20.2B