
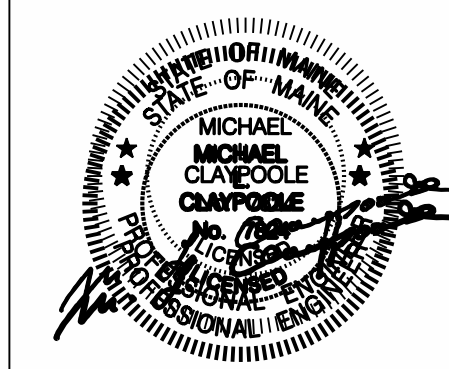


Project Title

**HYATT PLACE
 PORTLAND - OLD
 PORT**

433 FORE STREET, PORTLAND, ME

CSS Project No. 12013

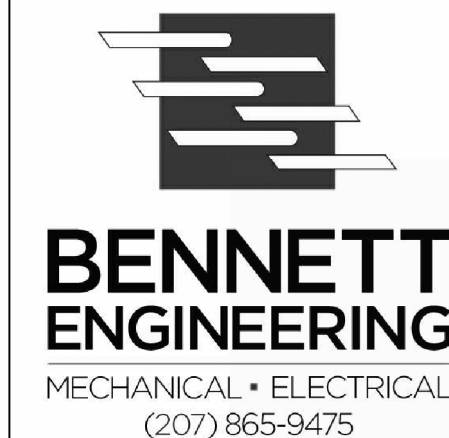

Mark	Date	Description
Project Status		
ISSUED FOR CONSTRUCTION		
03-01-2013		
Drawing Title		
Lighting Legend		
Scale:		
Drawing Number		
E40.5		

FIXTURE ANNOTATION KEY				Project Specific Fixture Annotations			
MOUNTING CONDITIONS		MOUNTING PLANE					
P	PENDANT	B	BUILT-IN	PF	FLOOR LAMP		
R	RECESSED	C	CEILING	PT	TABLE LAMP		
S	SURFACE	G	GROUND	UW	UNDERWATER		
		W	WALL				
FIXTURE SYMBOL	FIXTURE ITEM #	FIXTURE CODE	FIXTURE DESCRIPTION	FIXTURE LOCATION	Architectural Fixture	Decorative Fixture G.C. Installed	Decorative Fixture
	P-601-03	SW4	Surface wall mounted fixture, refer to Interior Design Specification sheets for additional information.	Corridor Wall Sconce		■	
		SW5	Surface wall mounted fixture, refer to Interior Design Specification sheets for additional information.	Stairwell	■		
	P-606-01	SW6	Surface wall mounted fixture, refer to Interior Design Specification sheets for additional information.	Indoor Pool		■	
	P-605-02	SW7	Surface wall mounted fixture, refer to Interior Design Specification sheets for additional information.	Pool Restroom and Employee Restroom		■	
	G-601-01	SW8	Wall Lamp, refer to Interior Design Specification sheets for additional information.	KA, KB, KC, KD, KE, KF, KG, QA, QB, and QC.		■	
	G-601-02	SW9	Sconce, refer to Interior Design Specification sheets for additional information.	KA, KB, KC, KE, KF, and KG.			■
	G-601-05	SW11	Surface wall mounted fixture, refer to Interior Design Specification sheets for additional information.	QA, QB, and QC.			■
	G-601-06	SW12	Sconce, refer to Interior Design Specification sheets for additional information.	KD only.			■
	G-602-01	PT3	Task Lamp, refer to Interior Design Specification sheets for additional information.	KA, KB, KC, KD, KF, QA, QB, and QC.			■
	G-602-02	PT4	Table Lamp, refer to Interior Design Specification sheets for additional information.	KA, KB, KC, KD, KE, KF, KG, QA, QB, and QC.			■
	G-602-03	PT5	Table Lamp, refer to Interior Design Specification sheets for additional information.	KB, KE, and KG.			■
	G-603-01	PF2	Floor Lamp, refer to Interior Design Specification sheets for additional information.	Suites type KE and KG only.			■
	G-604-01	PC9	Ceiling Fixture, refer to Interior Design Specification sheets for additional information.	Studio type KD only.		■	
		XRC1	Exterior Recessed Ceiling 6" Dia. 26W CFL Downlight, CFL - Non Dimmable.	Veranda	■		
		XRW1	Exterior Recessed Wall 2.6W LED Steplight - LED - Non Dimmable.	Exterior Pool Lights @ Columns	■		
		XSC1	Exterior Surface Ceiling Linear "Warm White" LED Downlight Recessed in Architectural Slot (6" Wide) (Allow 4.4W R/FT) LED - Non Dimmable.	Edge Lighting @ Top of Edge (Prototype sheet LD 102)	■		
		XSW1	Exterior Surface Wall Mounted 26W CFL Downlight Fixture - Non Dimmable.	Exterior Wall Sconce	■		
		XSW2	Exterior Surface Mounted, HK Lighting Model ZX38i-A-PAR38MH-ACL, 100W Max. PAR38 MH Downlight with 40° Distribution or Equal - Non Dimmable.	Porte Cochere - Down Lights	■		
		CU	Building Uplighting - 150 W Pulse Start Metal Halide - Architectural Floodlight. Vertical Flood.	Exterior Up Lighting	■		
		CH1	Parking Lot Pole - 400W High Preasure Sodium, refer to Design & Construction Criteria for additional information.	Parking Lot	■		

NOTES:

- 1) RED FIXTURE INDICATES A FIX'
- 2) BLUE FIXTURE INDICATES A FIXTURE IS MOUNTED BELOW 7'
- 3) REFER TO ARCHITECTS SECTIONS FOR ALL MOUNTING HEIGHTS PER FLOOR
- 4) REFER TO FIXTURE SPECIFICATIONS FOR DETAILED INFORMATION ON EACH FIXTURE
- 5) #W PER R/FT = (NOMINAL WATTS CONSUMED PER RUNNING FOOT)