



SU  
AASHTO 2004 (US)

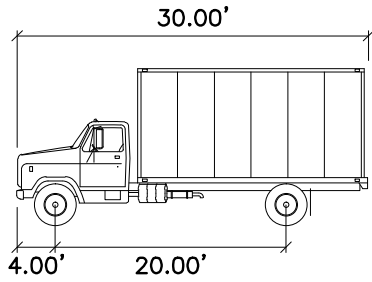

SU                      feet  
 Width                    : 8.00'  
 Track                     : 8.00'  
 Lock to Lock Time    : 6.0'  
 Steering Angle        : 31.8

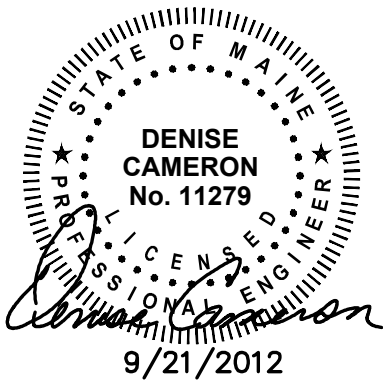

**CANAL PLAZA HOTEL**  
 FFE = 24.5



41 Hutchins Drive  
 Portland, Maine 04102  
 800.426.4262 | www.woodardcurran.com

COMMITMENT & INTEGRITY DRIVE RESULTS

**AASHTO SU  
 TURNING TEMPLATE**

DESIGNED BY: MDLM      CHECKED BY: MDLM  
 DRAWN BY: JBC            22586901-C200A.DWG

COW PLAZA HOTEL, LLC  
 100 COMMERCIAL STREET, SUITE 306  
 PORTLAND, MAINE, C/O TIM SOLEY

JOB NO: 225869.01  
 DATE: SEPTEMBER 2012  
 SCALE: 1" = 20'

CANAL PLAZA HOTEL

**SK-3**