

EXHIBIT 21

① FLOOR 1 PLAN
1/8" = 1'-0"

Mark	Date	Description
Project Status		
PLANNING BOARD SUBMISSION		
10/01/12		
Drawing Title		
FLOOR 1 PLAN		
Scale: 1/8" = 1'-0"		
Drawing Number		
A10.1		

PLANNING BOARD
SUBMISSION

10/01/12

Drawing Title

FLOOR 1 PLAN

Scale: 1/8" = 1'-0"

Drawing Number

A10.1

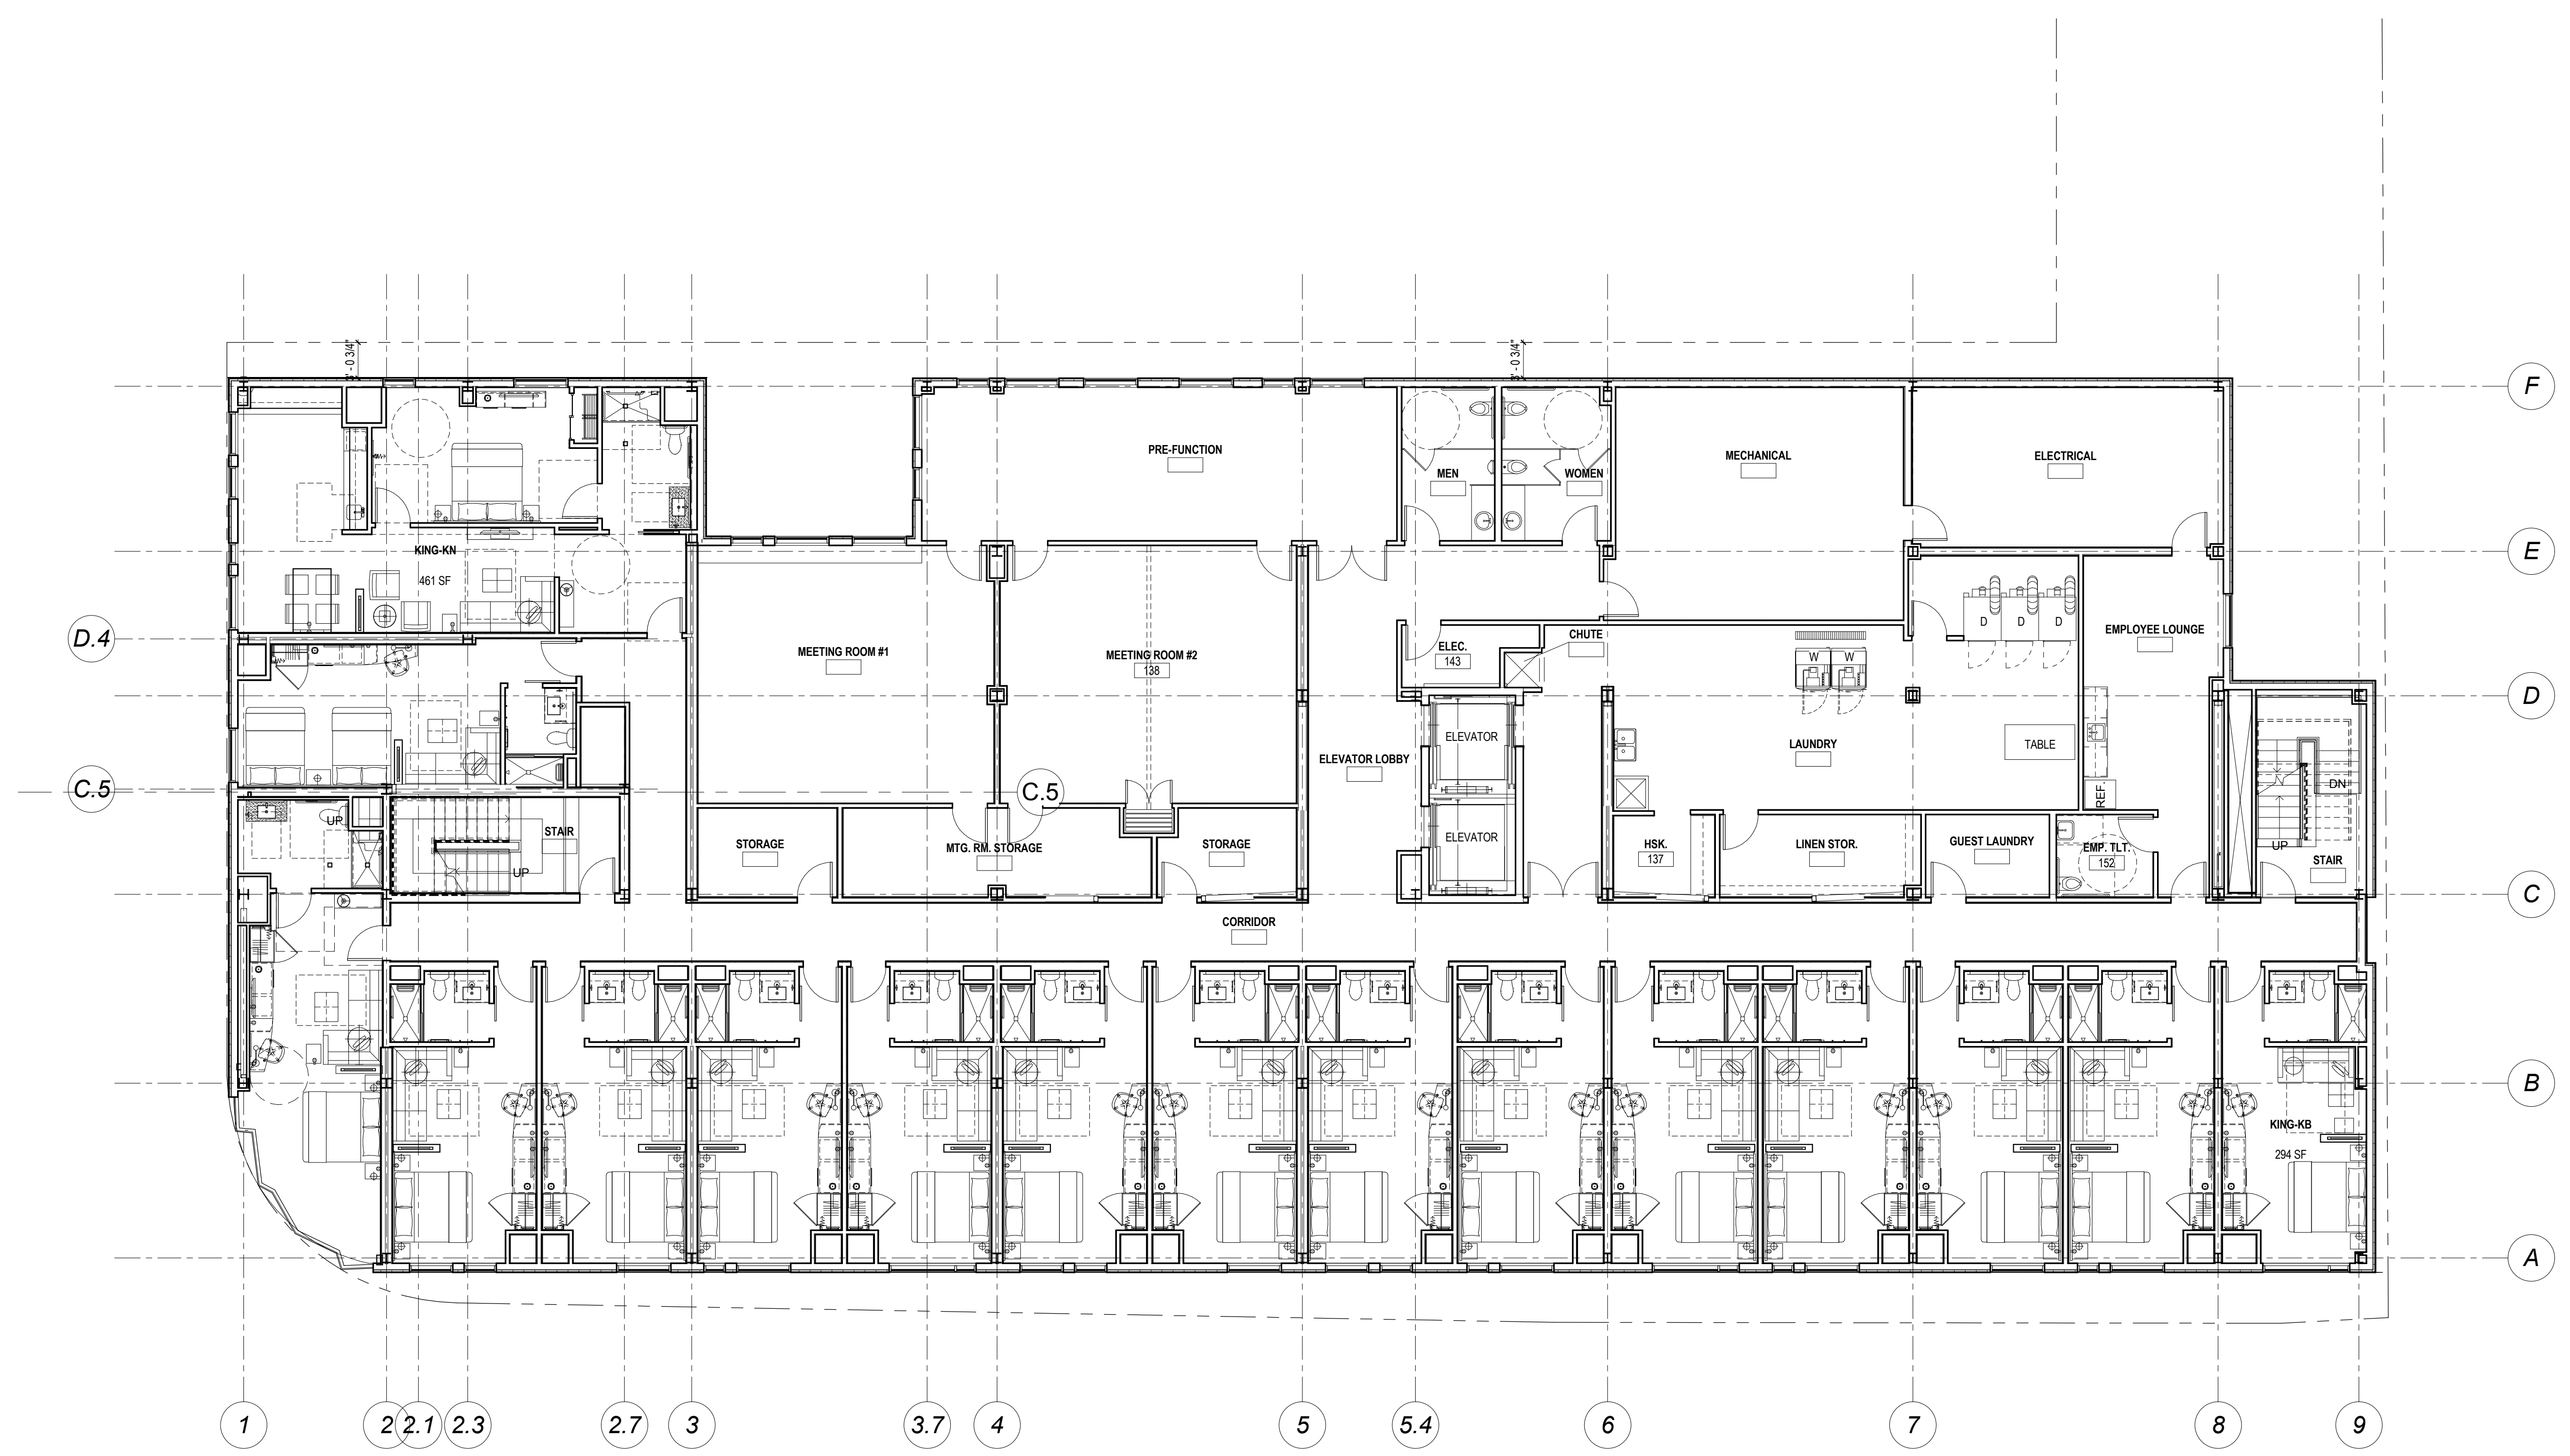


EXHIBIT 22

1 FLOOR 2 PLAN
 1/8" = 1'-0"

Mark	Date	Description
Project Status		
PLANNING BOARD SUBMISSION		
10/01/12		
Drawing Title		
FLOOR 2 PLAN		
Scale: 1/8" = 1'-0"		
Drawing Number		
A10.2		



EXHIBIT 23

1 FLOORS 3-6 TYPICAL PLAN
1/8" = 1'-0"

Mark	Date	Description
------	------	-------------

Project Status

PLANNING BOARD SUBMISSION

10/01/12

Drawing Title

FLOORS 3-6 TYPICAL PLAN

Scale: 1/8" = 1'-0"

Drawing Number

A10.3



EXHIBIT 24

1 FLOOR 7 PLAN
1/8" = 1'-0"

Mark	Date	Description
Project Status		
PLANNING BOARD SUBMISSION		
08/27/12		
Drawing Title		
FLOOR 7 PLAN		
Scale: 1/8" = 1'-0"		
Drawing Number		
A10.4		

PLANNING BOARD
SUBMISSION

08/27/12

Drawing Title

FLOOR 7 PLAN

Scale: 1/8" = 1'-0"

Drawing Number

A10.4