




Fore Street Ground Level Sketch

Landscape Plan

A rich material palette with an energetic granite and glass facade engages the pedestrian at the ground level (granite columns, granite base, granite pavers, rough hewn granite benches, raised granite planters, brick sidewalk, aluminum brise de soleil, American Hornbeam trees and new street lights).

Sketches by Tony Muench, Landscape Architect

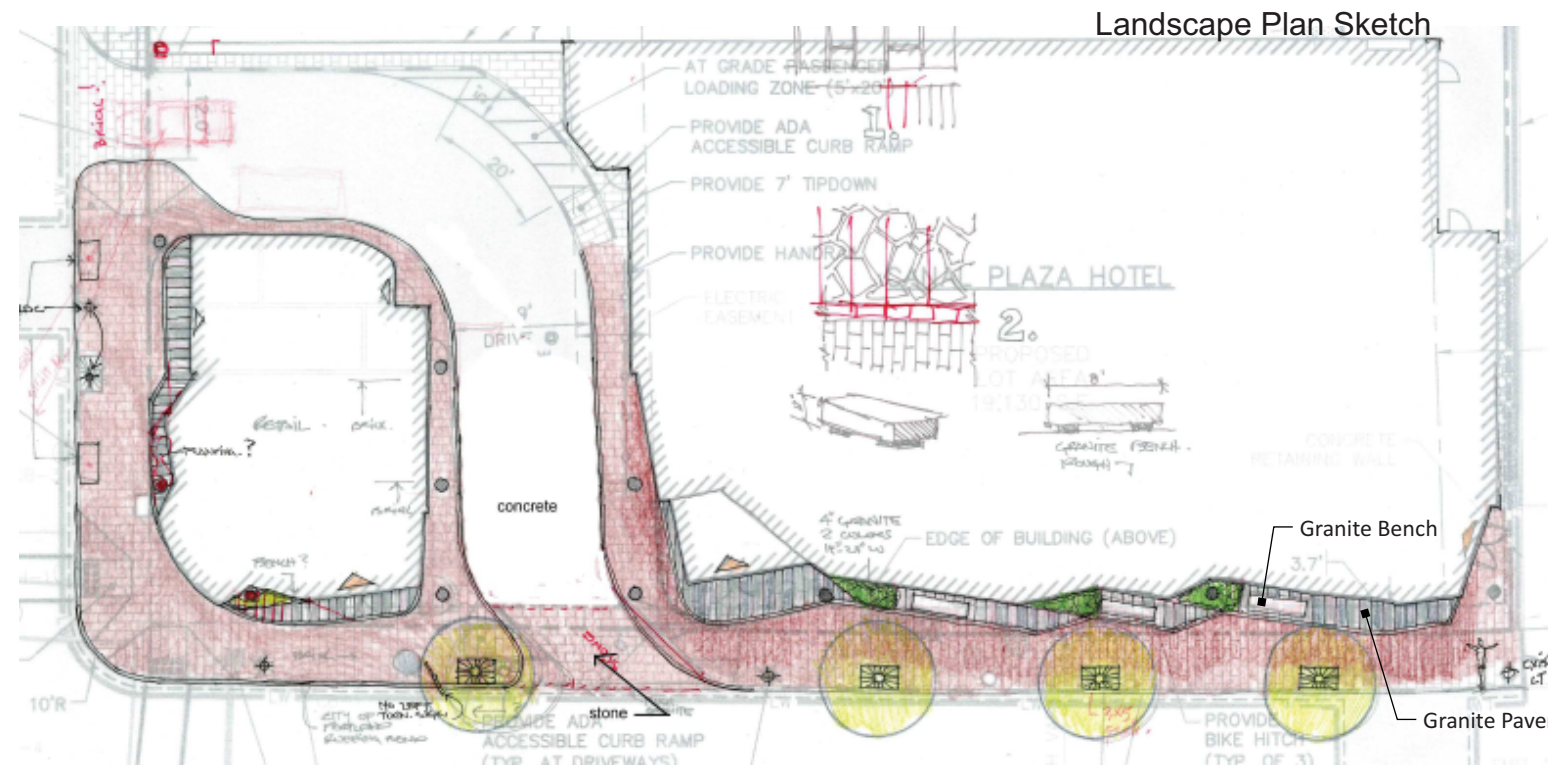

Landscape Plan Sketch

Fore Street Aerial Sketch

