



SECTION
3/8"=1'-0"

3
S3

THIS DRAWING IS AN INSTRUMENT OF SERVICE AND SHALL REMAIN THE PROPERTY OF BECKER STRUCTURAL ENGINEERS INC. IT SHALL NOT BE REPRODUCED, COPIED, LENT, OR DISPOSED OF DIRECTLY OR INDIRECTLY FOR ANY PURPOSE OTHER THAN FOR WHICH IT IS SPECIFICALLY FURNISHED AND MUST BE RETURNED TO BECKER STRUCTURAL ENGINEERS INC. ON COMPLETION OF WORK, IF REQUESTED.

NOT FOR CONSTRUCTION
PERMIT SET
4/1/15

THESE DWGS ARE NOT COMPLETE.
DESIGN IS STILL IN PROGRESS.
CONTRACTOR SHALL CARRY
APPROPRIATE CONTINGENCY.

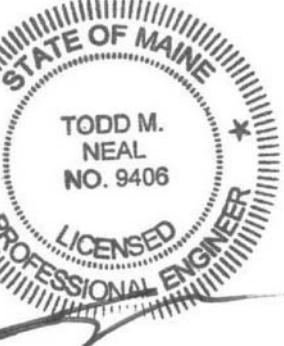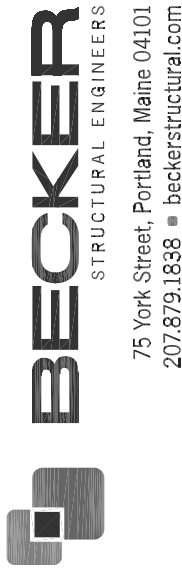

Rev. No.	
Date	4/1/15
Issued For	ISSUED FOR PERMIT
Approved	X

FORE STREET PARKING FACILITY
PORTLAND, MAINE

STAIR #2 REPLACEMENT ELEVATIONS

Designed	AMJ	Scale	AS NOTED
Drawn	RJB	Date	3/27/15
Checked	TMN	Becker Job Number	3534

S3