



REVISION

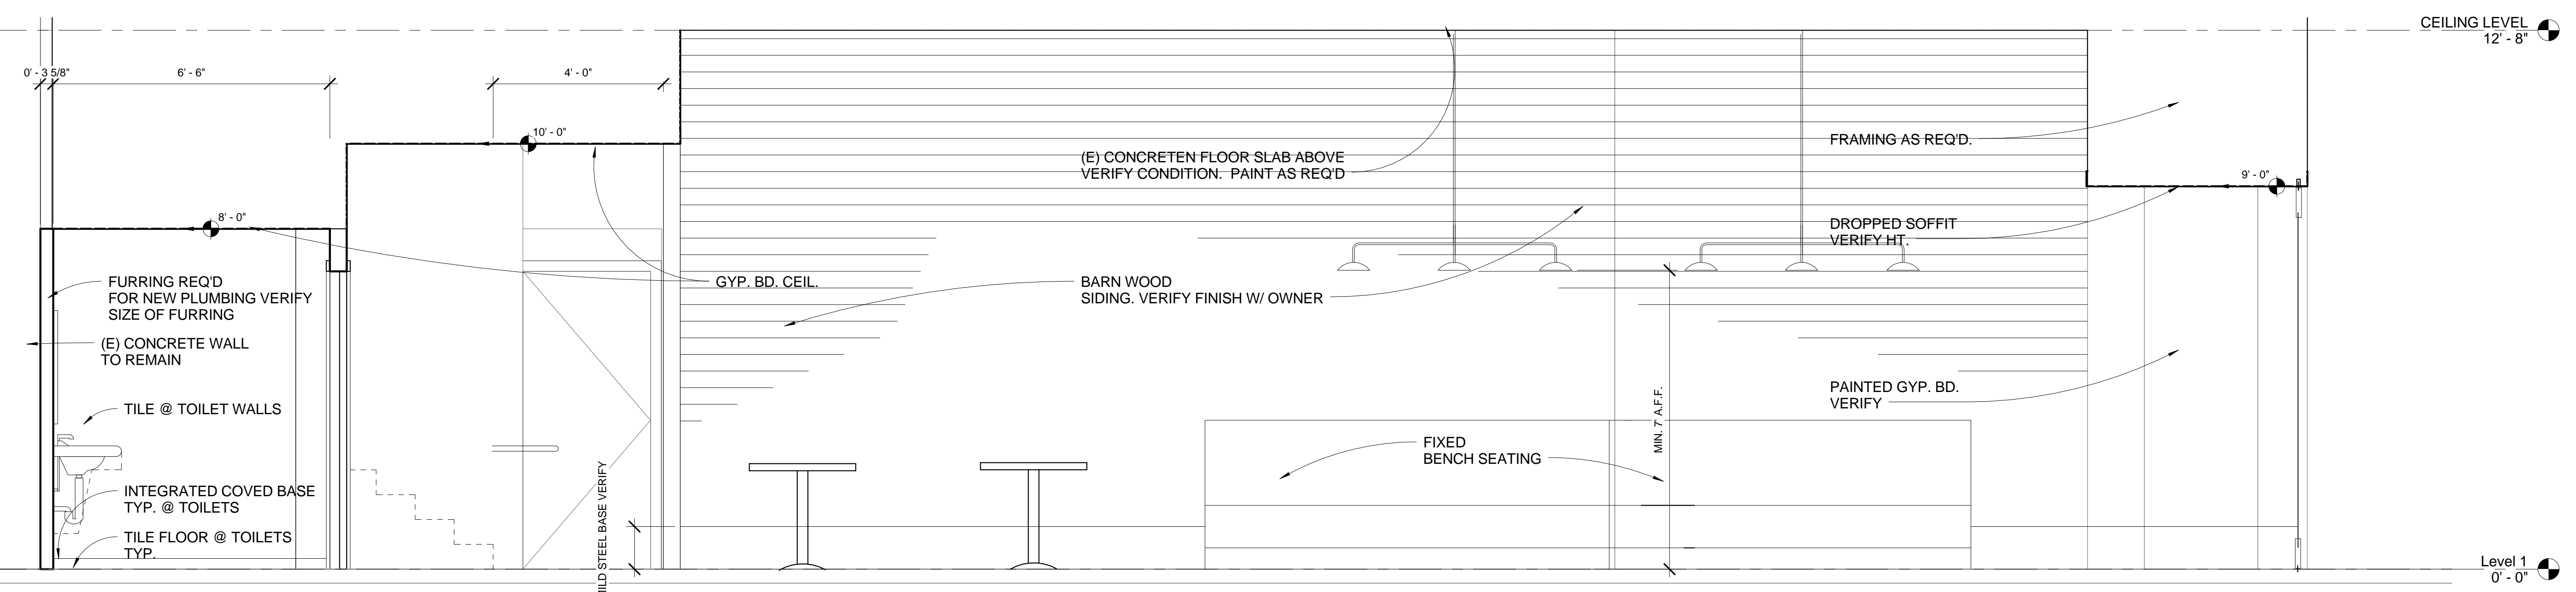

1 Section 2
1/2" = 1'-0"

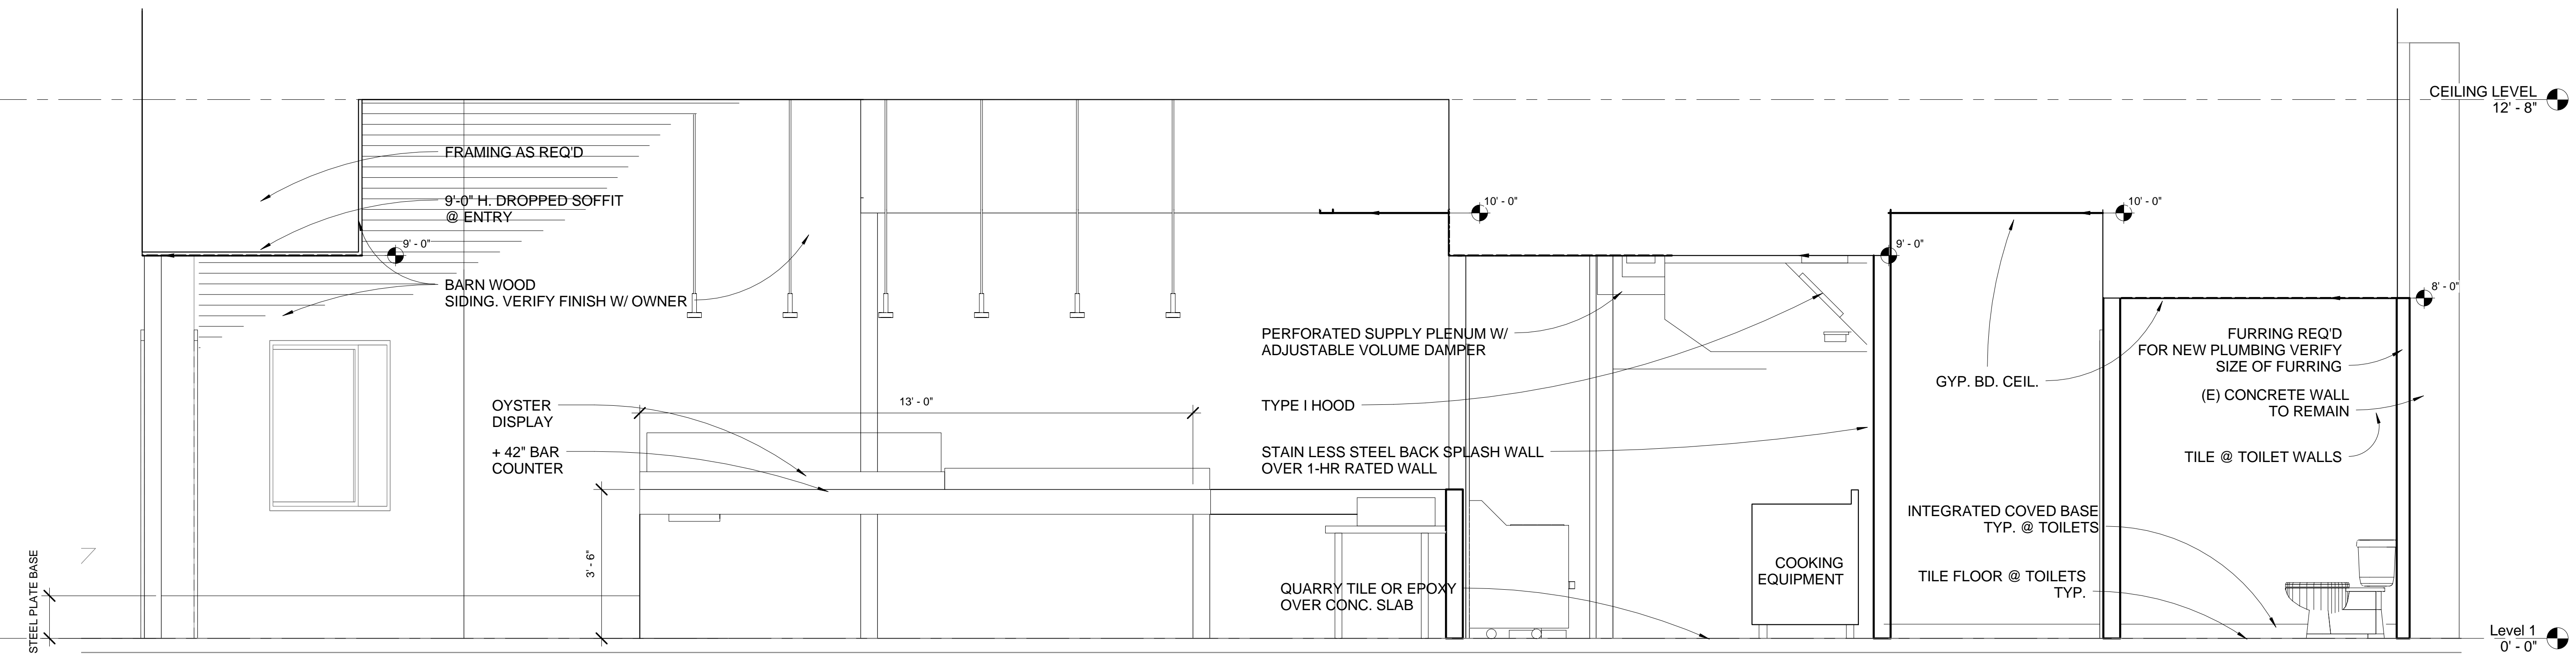

2 Section 3
1/2" = 1'-0"

**Tenant Improvement
Old Port Lobster Shack**
425 FORE STREET
PORTLAND ME

| | |
|----------------|---------|
| PROJECT NUMBER | 150101 |
| DRAWN | Author |
| CHECKED | Checker |
| DATE | |
| SCALE | |

ELEVATIONS