

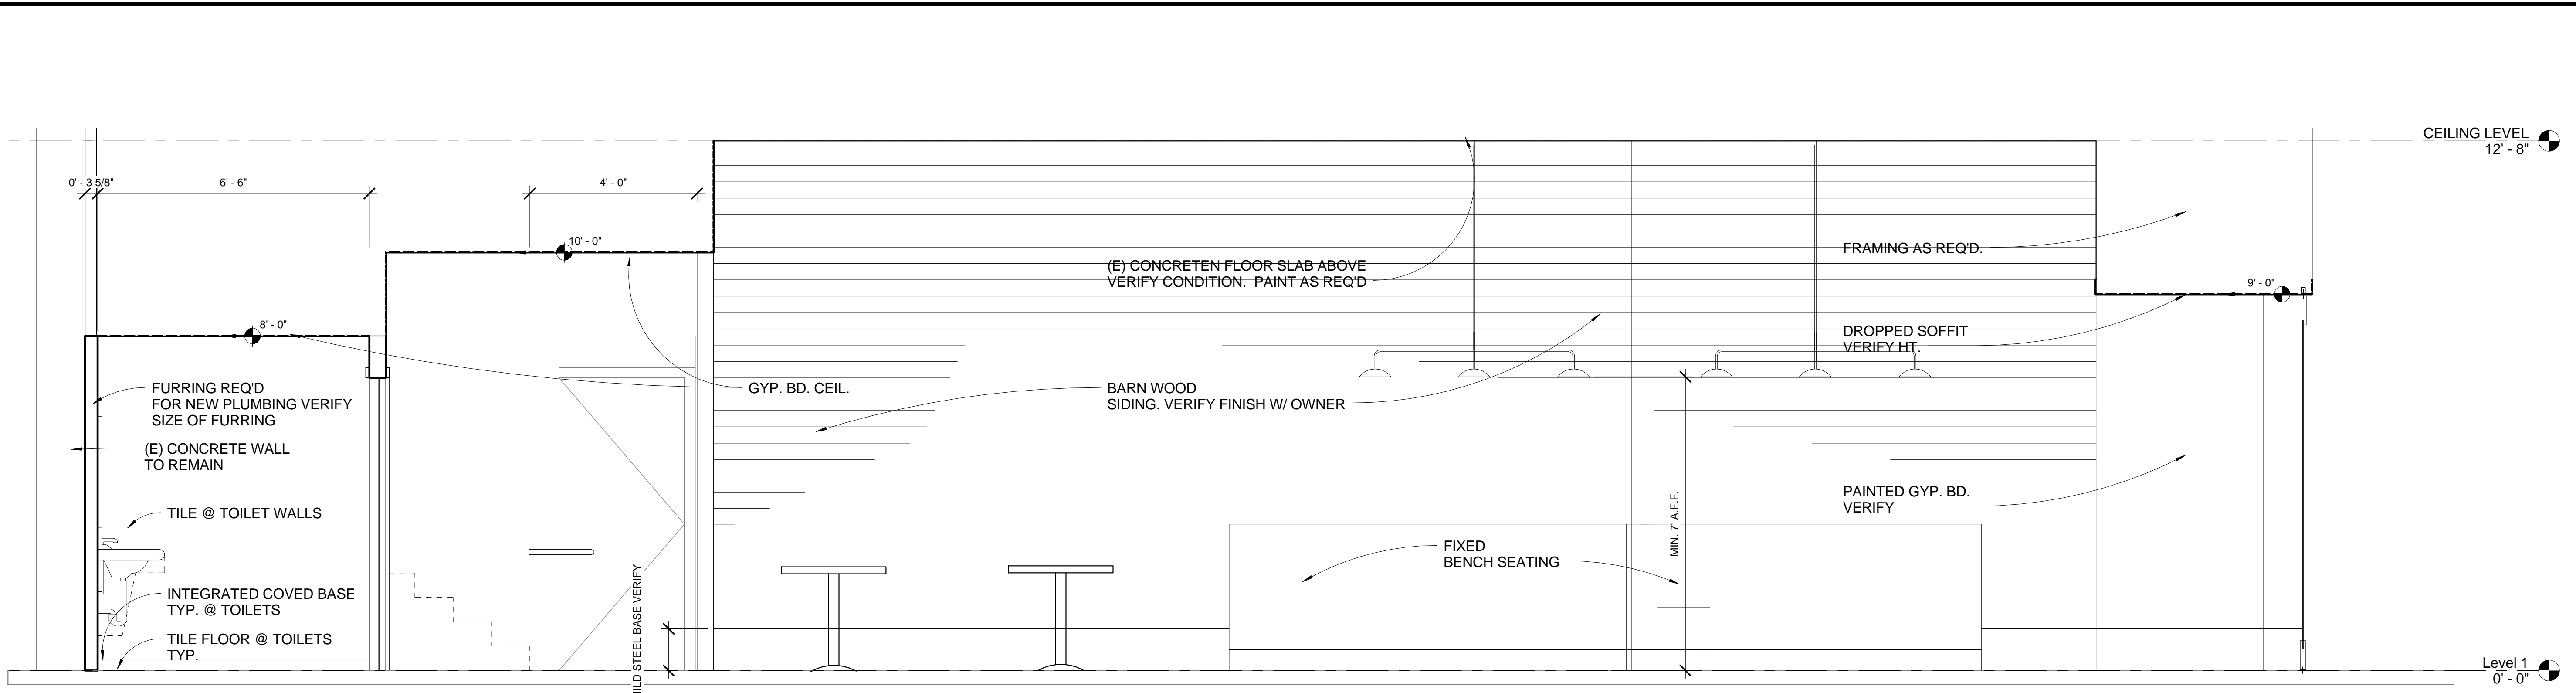


REVISION

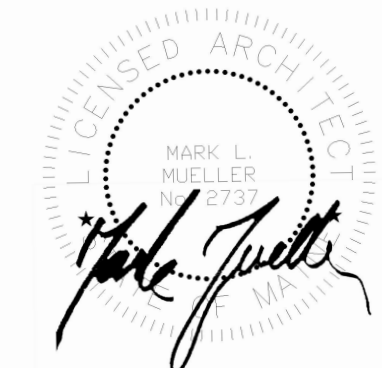

1 Section 2
1/2" = 1'-0"

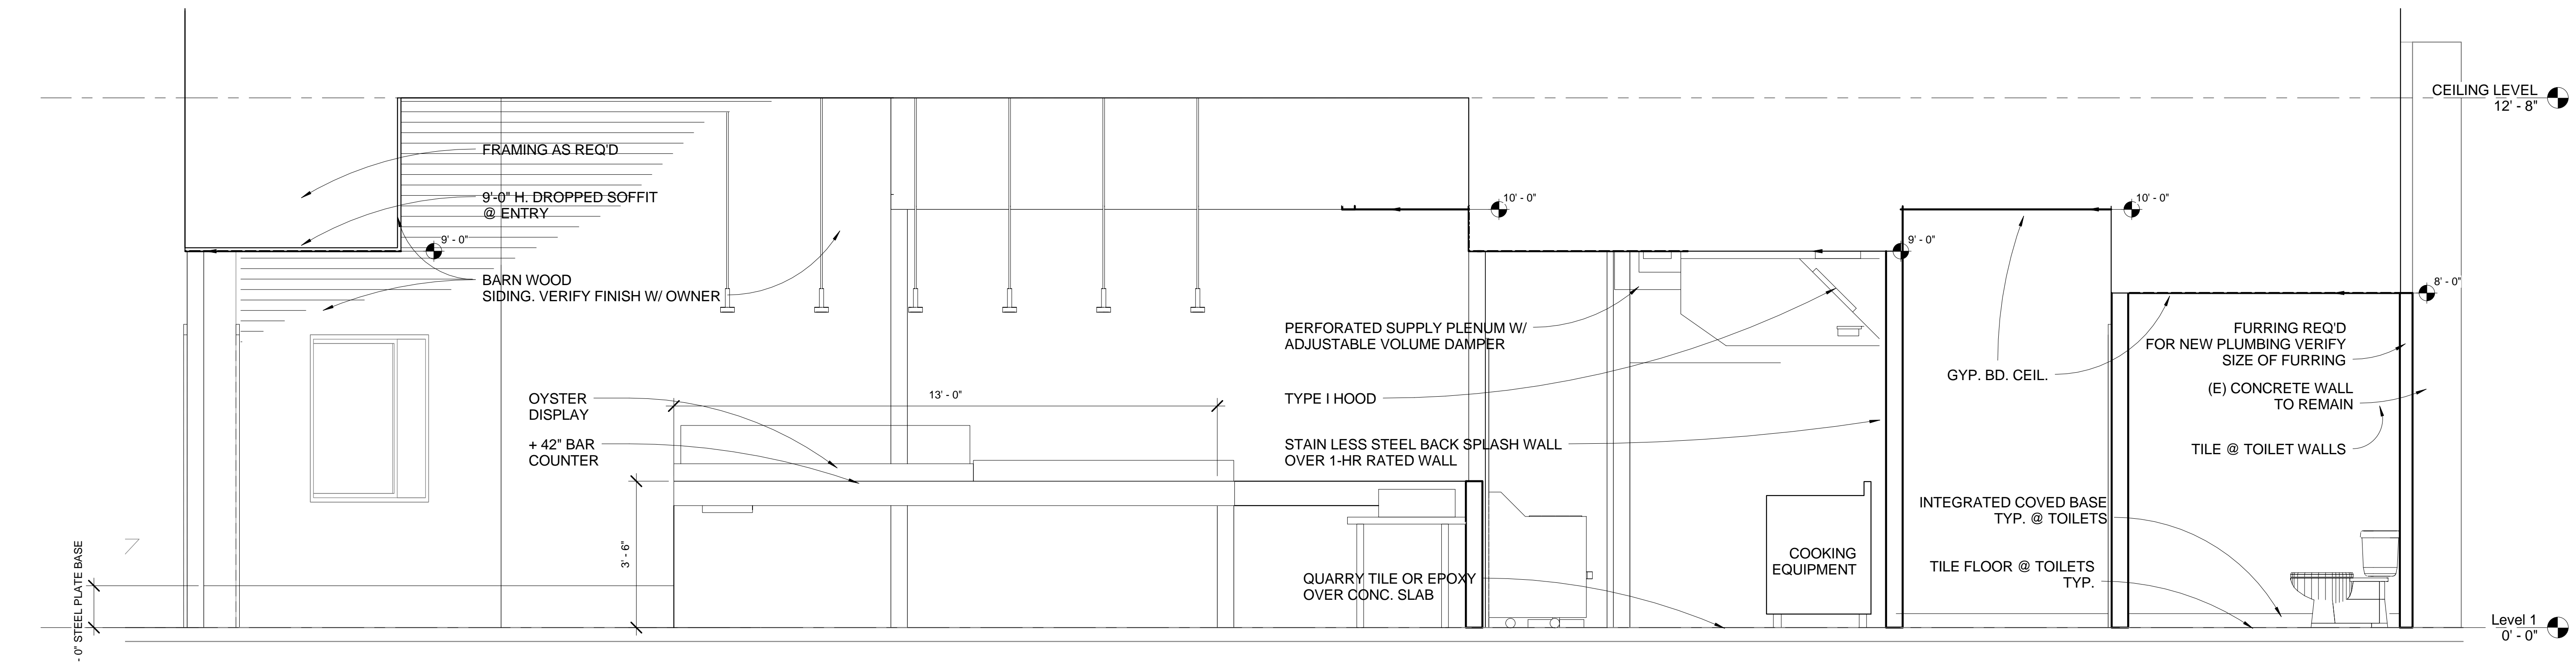

2 Section 3
1/2" = 1'-0"

PROJECT NUMBER	150101
DRAWN	Author
CHECKED	Checker
DATE	
SCALE	
ELEVATIONS	
A-4.1	

**Tenant Improvement
Old Port Lobster Shack**
425 FORE STREET
PORTLAND ME