


ISOMETRIC KEY

WORK CODE LEGEND

	PCJ3-20	QUANTITY	WORK CODE INDICATOR	IDENTIFYING SYMBOL
<b>STEEL WORK CODES</b>				
PB1	PAINT STEEL BEAM (PRIORITY 1)	(SF)	UNIT	
PB2	PAINT STEEL BEAM (PRIORITY 2)	(SF)	UNIT	
PC	PAINT STEEL COLUMN	(SF)	UNIT	
PBC	PAINT STEEL BEAM/COLUMN INTERFACE	(SF)	UNIT	
<b>CONCRETE DECK WORK CODES</b>				
	CR	CONCRETE DECK REPAIR	(SF)	UNIT
	OHSK	OVERHEAD SPALL KNOCK DOWN AND COAT REINF.	(EA)	UNIT
<b>TRAFFIC MEMBRANE WORK CODES</b>				
	MRH	HEAVY DUTY TRAFFIC MEMBRANE REPAIR	(SF)	UNIT
	MRM	MEDIUM DUTY TRAFFIC MEMBRANE REPAIR	(SF)	UNIT


- NOTE:
- WHERE CONCRETE DECK REPAIRS OCCUR AT AREAS OF TRAFFIC MEMBRANE, TRAFFIC MEMBRANE WILL BE REAPPLIED OVER CONCRETE REPAIR. REF SHEET S3.2.
  - STEEL PAINTING AND OVERHEAD SPALL WORK CODES SHOWN ARE FOR THE LEVEL BELOW

NOTE: NO WORK THIS LEVEL

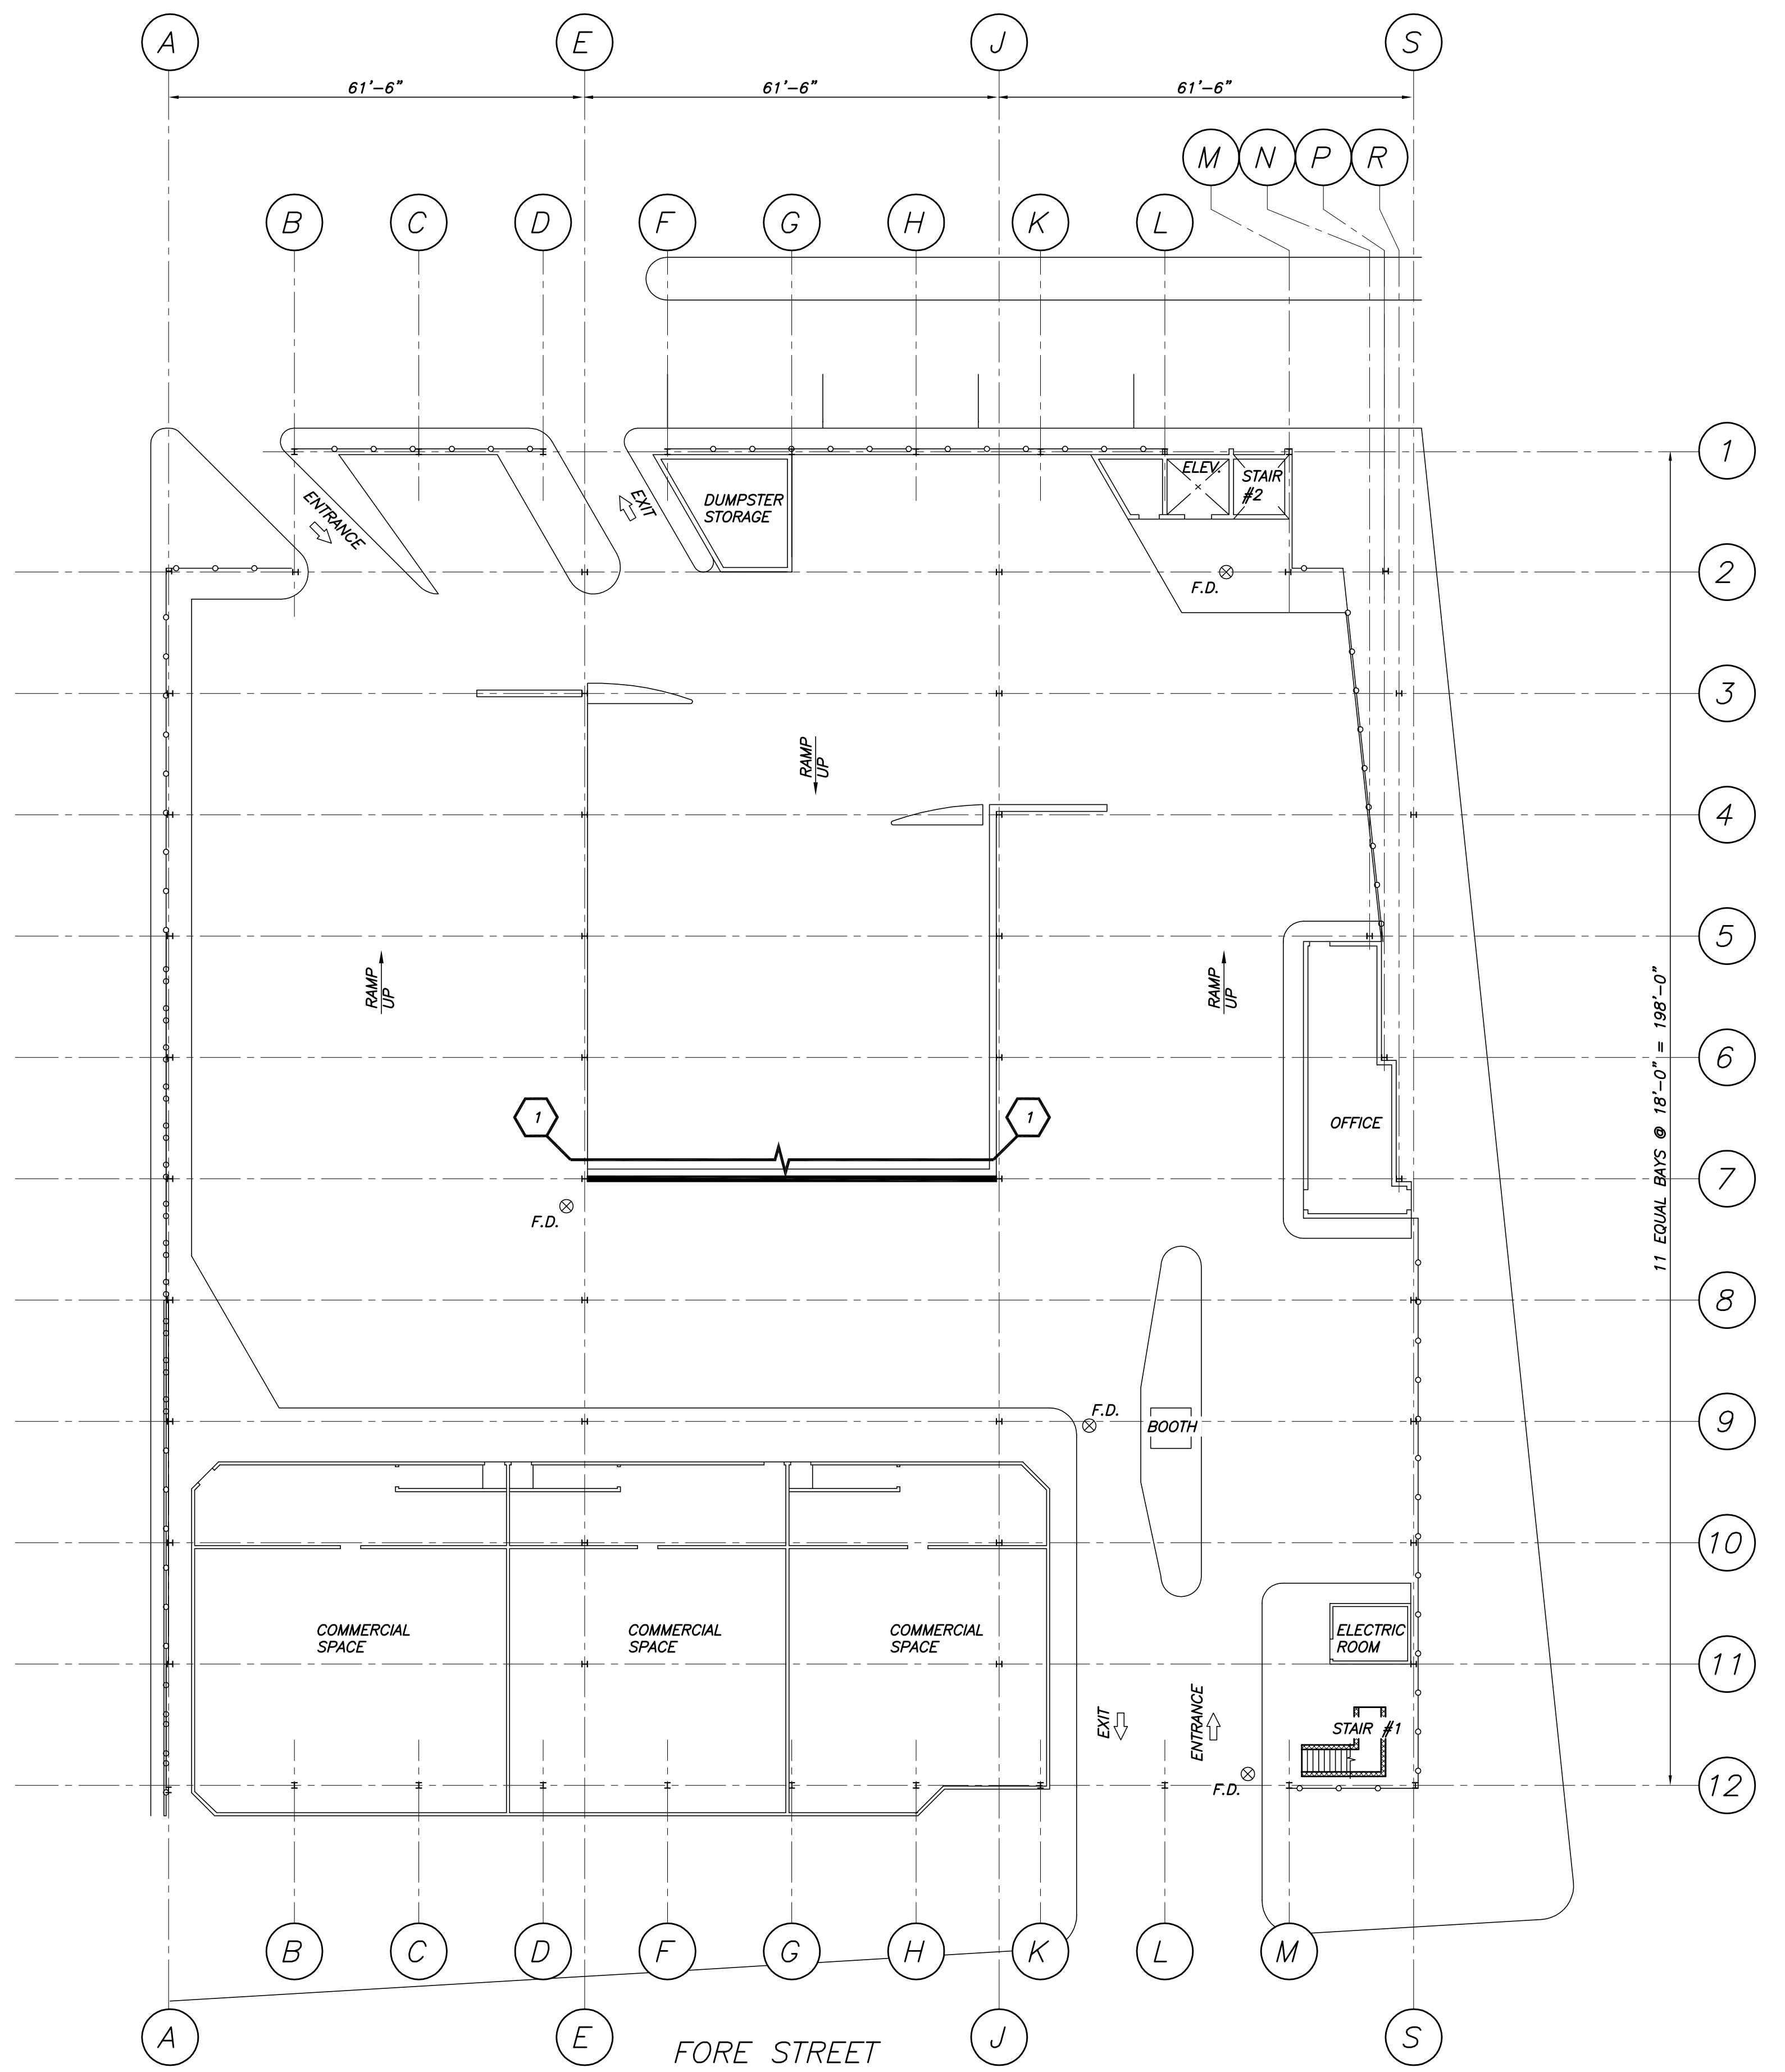

GRADE LEVEL SLAB PLAN  
1/16"=1'-0"

THIS DRAWING IS AN INSTRUMENT OF SERVICE AND SHALL REMAIN THE PROPERTY OF BECKER STRUCTURAL ENGINEERS INC. IT SHALL NOT BE REPRODUCED, COPIED, LENT, OR DISPOSED OF DIRECTLY OR INDIRECTLY FOR ANY PURPOSE OTHER THAN FOR WHICH IT IS SPECIFICALLY FURNISHED AND MUST BE RETURNED TO BECKER STRUCTURAL ENGINEERS INC. ON COMPLETION OF WORK, IF REQUESTED.

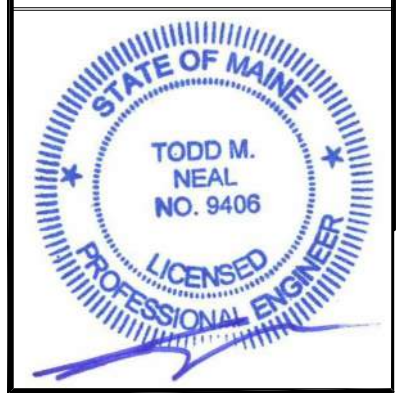

Appr'd	
Issued For	ISSUED FOR PRICING
Date	12/7/15
Rev No	1/21/16

FORE STREET PARKING FACILITY  
PORTLAND, MAINE  
PHASE 9 GRADE LEVEL

Designed	ATS	Scale	AS NOTED
Drawn	ATS	Date	11/30/15
Checked	JMM	Becker Job Number	3708

S1.1