


ISOMETRIC KEY

WORK CODE LEGEND

SYMBOL	QUANTITY	WORK CODE INDICATOR	IDENTIFYING SYMBOL	UNIT
STEEL WORK CODES				
PB1		PAINT STEEL BEAM (PRIORITY 1)	(SF)	(SF)
PB2		PAINT STEEL BEAM (PRIORITY 2)	(SF)	(SF)
PC		PAINT STEEL COLUMN	(SF)	(SF)
PBC		PAINT STEEL BEAM/COLUMN INTERFACE	(SF)	(SF)
CONCRETE DECK WORK CODES				
CR		CONCRETE DECK REPAIR	(SF)	(SF)
OHSK		OVERHEAD SPALL KNOCK DOWN AND COAT REINF.	(EA)	(EA)
TRAFFIC MEMBRANE WORK CODES				
MRH		HEAVY DUTY TRAFFIC MEMBRANE REPAIR	(SF)	(SF)
MRM		MEDIUM DUTY TRAFFIC MEMBRANE REPAIR	(SF)	(SF)

NOTE:
 1. WHERE CONCRETE DECK REPAIRS OCCUR AT AREAS OF TRAFFIC MEMBRANE, TRAFFIC MEMBRANE WILL BE REAPPLIED OVER CONCRETE REPAIR. REF SHEET S3.2.
 2. STEEL PAINTING AND OVERHEAD SPALL WORK CODES SHOWN ARE FOR THE LEVEL BELOW

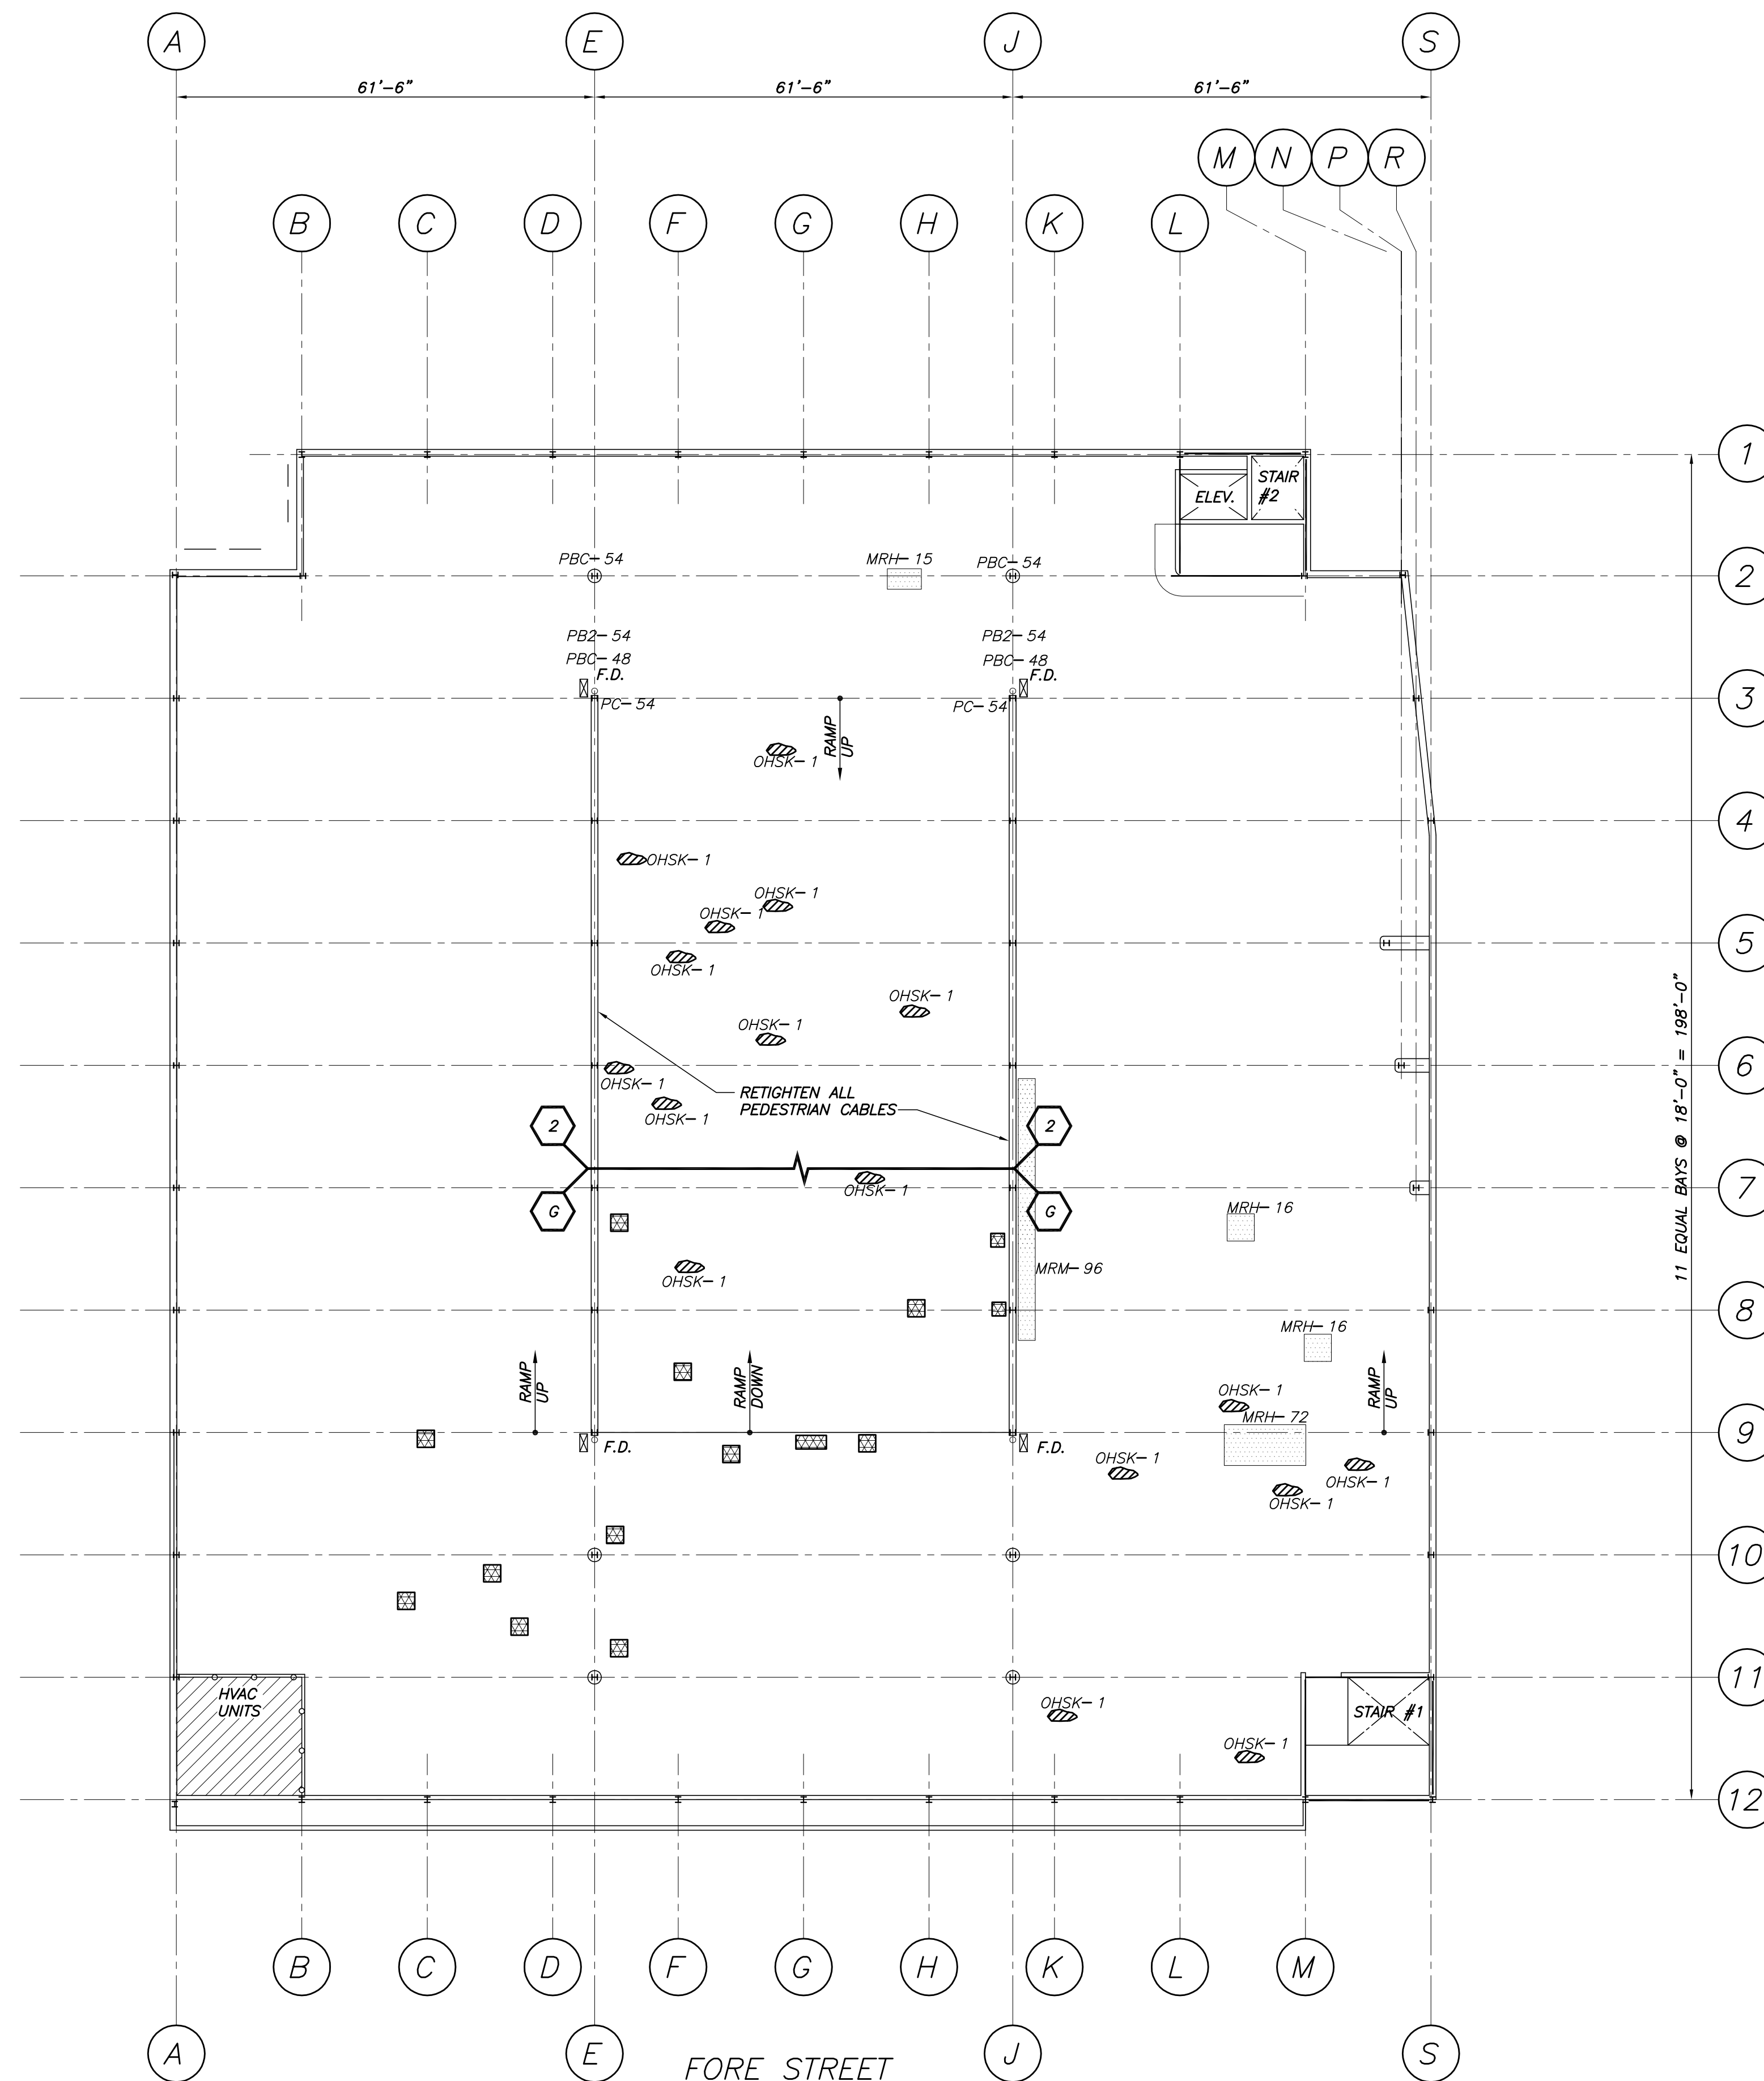

1ST SUPPORTED LEVEL SLAB PLAN
 1/16"=1'-0"



THIS DRAWING IS AN INSTRUMENT OF SERVICE AND SHALL REMAIN THE PROPERTY OF BECKER STRUCTURAL ENGINEERS, INC. IT SHALL NOT BE REPRODUCED, COPIED, LENT, OR DISPOSED OF DIRECTLY OR INDIRECTLY FOR ANY PURPOSE OTHER THAN FOR WHICH IT IS SPECIFICALLY FURNISHED AND MUST BE RETURNED TO BECKER STRUCTURAL ENGINEERS, INC. ON COMPLETION OF WORK, IF REQUESTED.



Issued For	ISSUED FOR PRICING
Date	12/7/15
Rev. No	1/21/16
Issued For	ISSUED FOR PERMIT

FORE STREET PARKING FACILITY
 PORTLAND, MAINE
 PHASE 9 1ST SUPPORTED LEVEL

Designed	Scale
ATS	AS NOTED
Drawn	Date
ATS	11/30/15
Checked	Becker Job Number
JMM	3708

S1.2